


REVISES			
SYM.	DESCRIPTION	DATE	APPROVED
1	ISSUED FOR REVIEW	10/15/03	

DOOR SCHEDULE						
No.	QTY.	LOCATION	SIZE	MANUFACTURER	MODEL	COMMENTS
1	1	BHD. 21, CL PASSAGEWAY	30x60	NABRICO	DF-610-30	STEEL, 6 DOG, QUICK ACTING W.T.
2	1	FR. 50 PORT, EMER. ESCAPE	30x60	NABRICO	DF-610-30	STEEL, 6 DOG, QUICK ACTING W.T.
3	1	MAIN DK ACCOMMODATIONS	30x60	BR&T	DWG. 102	STEEL, 6 DOG, W.T. OR EQUIVALENT
4	1	STBD. MD DECK LOCKER	30x60	BR&T	DWG. 102	STEEL, 6 DOG, W.T. OR EQUIVALENT
5	1	PORT REEFER SPACE	30x60	BR&T	DWG. 102	STEEL, 6 DOG, W.T. OR EQUIVALENT
6	1	FOC'SLE DECK HOUSE FR. 21	30x60	BR&T	DWG. 102	STEEL, 6 DOG, W.T. OR EQUIVALENT
7	2	PILOT HOUSE DOORS (P/S)	30x60	EACCO	DWG. B-014	ALUMINUM, 4 DOG, WEATHERTIGHT, OR EQUIVALENT

WINDOW SCHEDULE							
No.	QTY.	LOCATION	SIZE	TYPE	MANUFACTURER	MODEL	COMMENTS
8	5	FWD PILOT HOUSE	22x30	FIXED	WYNNE	200	3/8" TEMPERED MONOLITHIC GLASS, 3" RAD. CORNERS
9	2	FWD PILOT HOUSE, CANTED	24x30	FIXED	WYNNE	200	3/8" TEMPERED MONOLITHIC GLASS, 3" RAD. CORNERS
10	2	FWD SIDE PILOT HOUSE, CANTED	30T/19Bx30	FIXED	WYNNE	200	3/8" TEMPERED MONOLITHIC GLASS, 3" RAD. CORNERS
11	2	FWD SIDE PILOT HOUSE	26x30	FIXED	WYNNE	200	3/8" TEMPERED MONOLITHIC GLASS, 3" RAD. CORNERS
12	1	SIDE PILOT HOUSE	20x30	FIXED	WYNNE	200	3/8" TEMPERED MONOLITHIC GLASS, 3" RAD. CORNERS
13	2	LOWER AFT PILOT HOUSE	28x36	FIXED	WYNNE	200	3/8" TEMPERED MONOLITHIC GLASS, 3" RAD. CORNERS
14	1	UPPER AFT PILOT HOUSE	28x12	FIXED	WYNNE	200	3/8" TEMPERED MONOLITHIC GLASS, 3" RAD. CORNERS

HATCHES & MANHOLE SCHEDULE						
No.	QTY.	LOCATION	SIZE	MFG.	MODEL	COMMENTS
15	7	MAIN/FOC'SLE DK	18	NABRICO	DF-540-1875	STEEL SINGLE BOLT COVER, LIFT OUT
16	4	MAIN DECK	18	NABRICO	DF-154-18	RAISED, BOLTED, STEEL w/STEEL RING
17	10	BELOW MAIN DK	18	NABRICO	DF-154-18	RAISED, BOLTED, STEEL w/STEEL RING
18	1	EMER. ESCAPE	24x24	FREEMAN	2424HMSR	HINGED AL. COVER w/STEEL RING, PROVIDE 24" COAMING

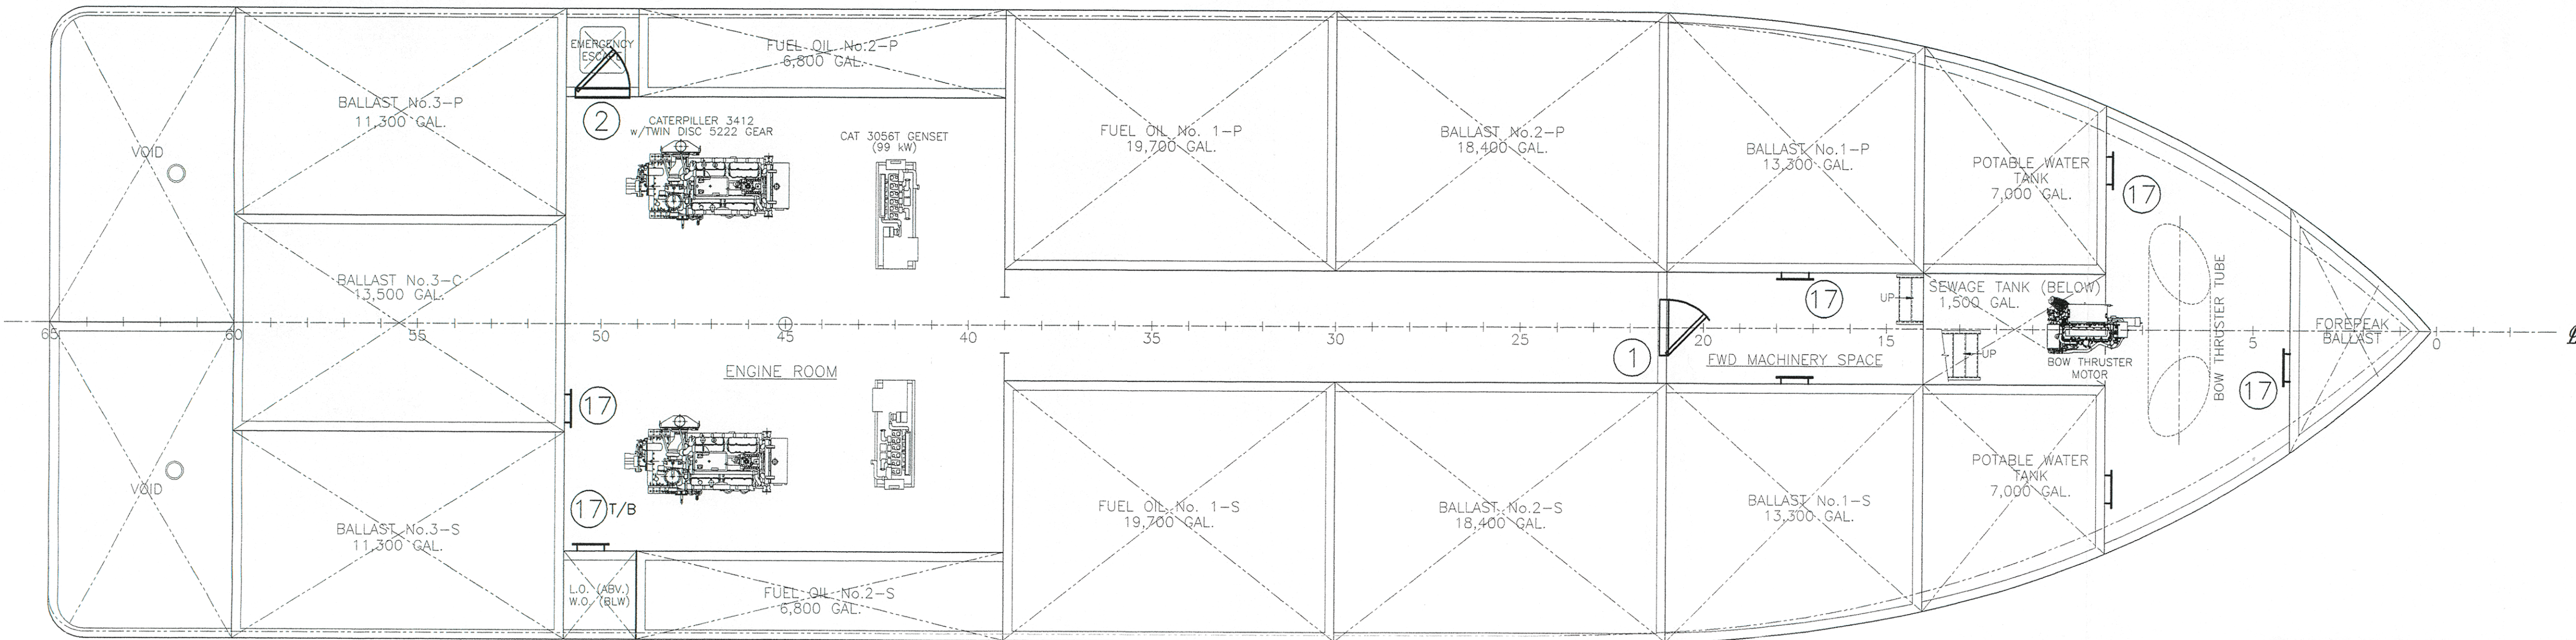

MAIN DECK

REFERENCES	
NO.	TITLE
1	136 FT. OFFSHORE SUPPLY VESSEL
2	WATERTIGHT DOORS, WINDOWS, MANHOLES & HATCHES

STERLING MARINE, LTD.		STERLING MARINE, LTD.	
DRAWN BY:	T. J. CARVER	CHECKED BY:	
APPROVED BY:		DWG. NO.:	
DATE:	15 OCT 2003	CONTRACT NO.:	
LaFORCE		SIZE:	D
PROJECT NO.:		DWG. NO.:	137-C415-01
SCALE:	3/16" = 1'-0"	SHEET	1 OF 2