



QUANTITY	DESCRIPTION
2	LUMBER 2" x 4" x 15'-10 1/2"
2	LUMBER 2" x 4" x 9'-3 1/2"
16	SHEETS 3/4" OSB/PLYWOOD T&G
1	FIBERGLASS MAT 3oz x 4' x 64'
	2" STAPLES
	WOOD GLUE

BILL OF MATERIAL

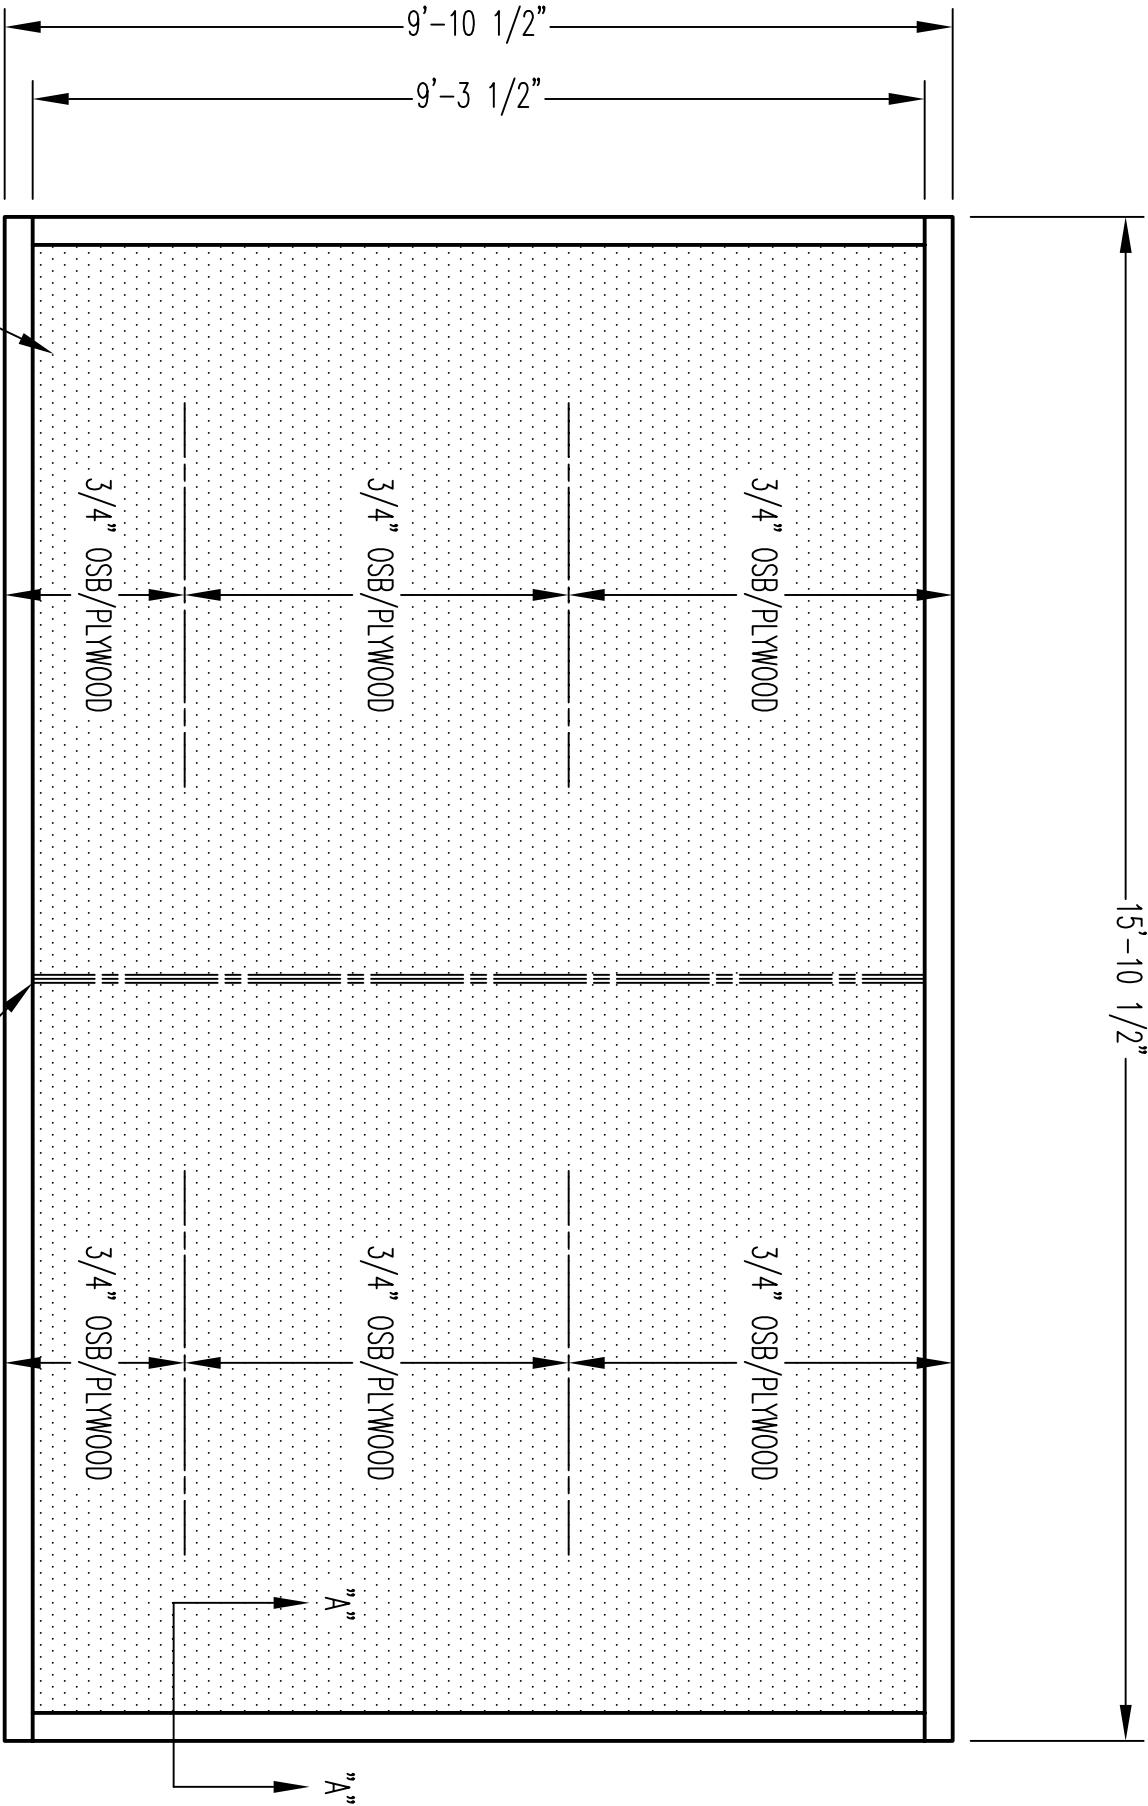

FLOOR FRAMING PLAN

RIB FRAMING		QUANTITY
1 x 2 LENGTH		
SIDE WALL: 8'-9"		26
TOP: 8'-6"		8

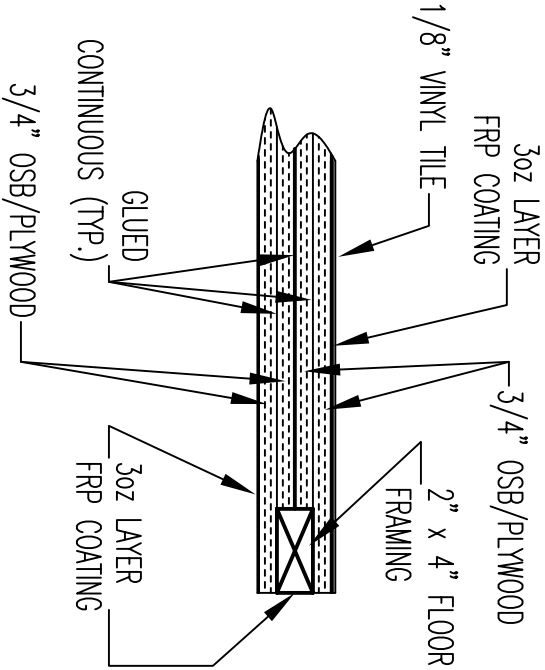

SECTION A-A



VERTEX PLASTICS, INC.
P.O. BOX 456 KEARNEY, MISSOURI 64060

SCALE: 1/2"=1'-0"

DATE: 19 AUG 05

APPROVED BY:

DRAWN BY: MLM

SPECIAL FLOOR FRAMING DETAIL

MBARI

MODEL B-1016

DRAWING NUMBER: ES-917