




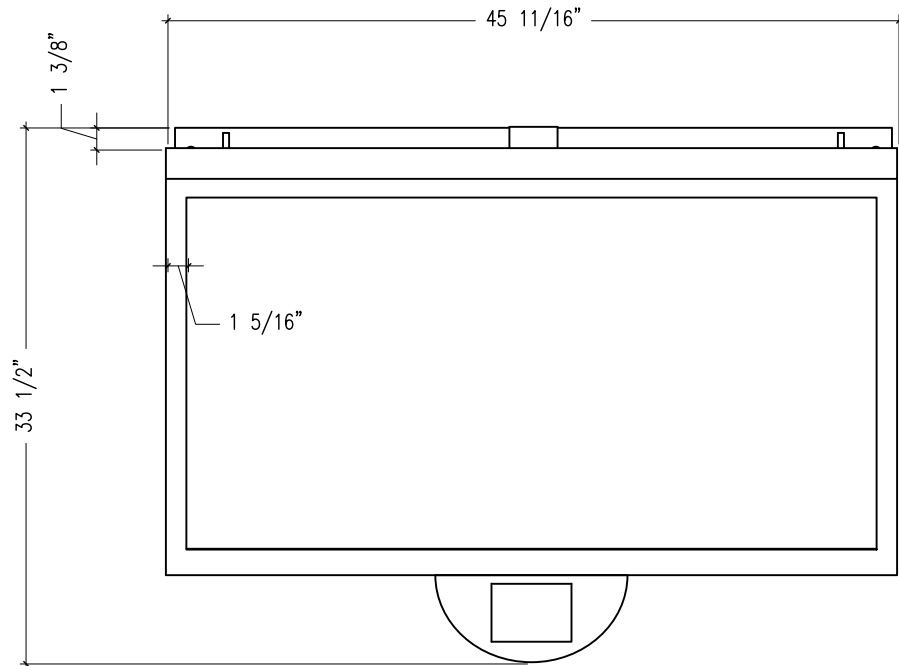

1 PLAN VIEW
SCALE: 1"=1'-0"

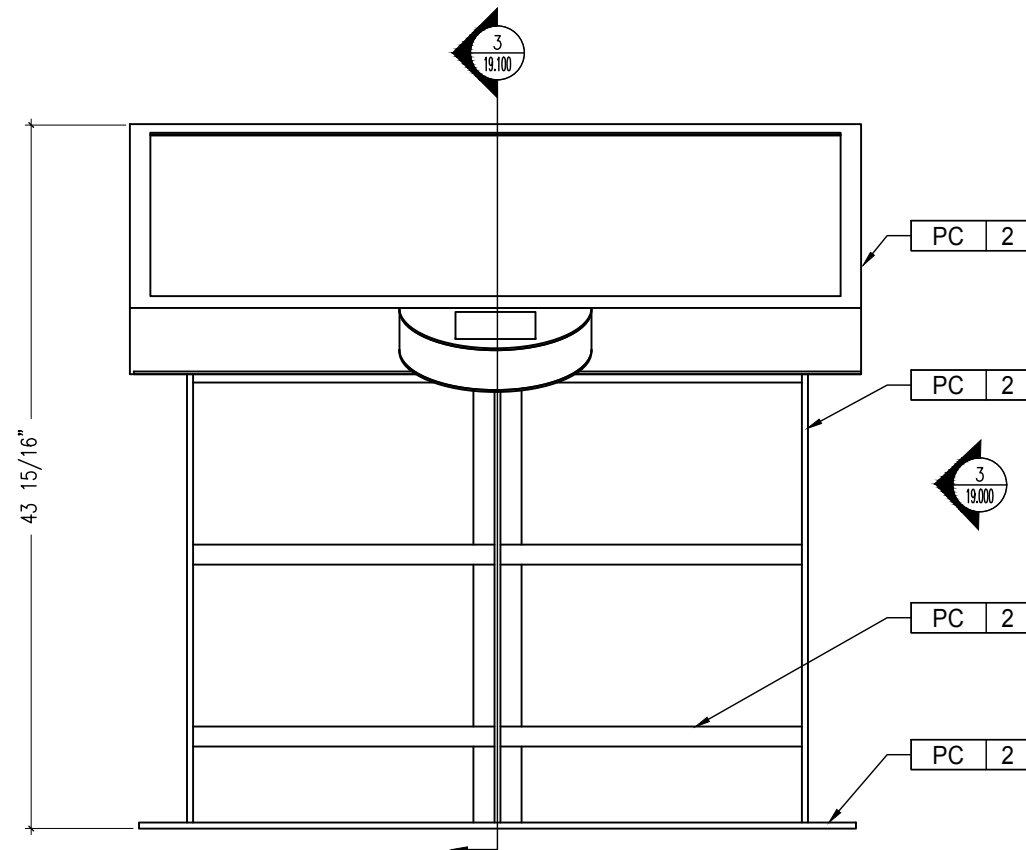

2 FRONT ELEVATION
SCALE: 1"=1'-0"

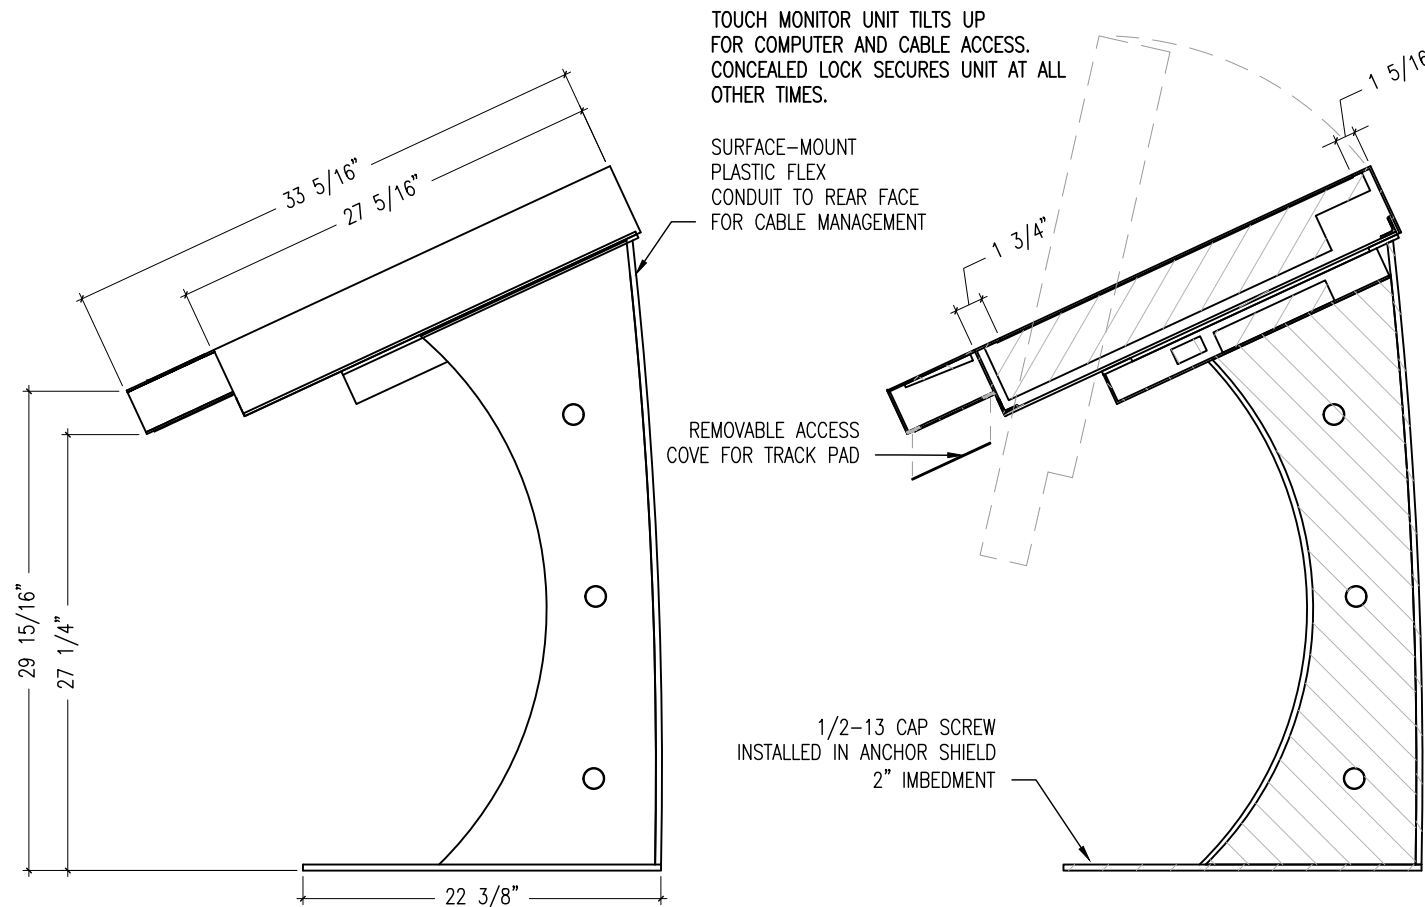


3 SIDE ELEVATION
SCALE: 1"=1'-0"

3 SECTION
SCALE: 1"=1'-0"


A/V HARDWARE:
SAMSUNG UN50J6200AFXZA 50" LED DISPLAY
APPLE MAC MINI
APPLE MAGIC TRACKPAD 2
POWER STRIP
POWER AND AV CABLES

Client:	
MBNMSEC 35 PACIFIC AVE SANTA CRUZ, CA 95060	
☐ The submittal materials are APPROVED AS PRESENTED.	
☐ The submittal materials are APPROVED WITH THE PROVIDED NOTATIONS.	
☐ The submittal materials NEED THE ATTACHED CLARIFICATION AND MUST BE RESUBMITTED.	
Signed: _____	
Date: _____	
©All information shown on these drawings is the sole property of Pacific Studio. Any use of these drawings, in whole or in part, without the expressed written permission of Pacific Studio is strictly forbidden.	
Project Title: SEC - SANTA CRUZ	
 5311 SHILSHOLE AVE NW SEATTLE, WA 98107 (206) 789-5226 WWW.PACIFICSTUDIO.COM	
Sheet Title: KIOSK - 50 INCH	
Date: 04/4/16	Drawn By: RL
Rev Date:	
Job: 000452-26-1	
25.000	

1ST SUBMITTAL

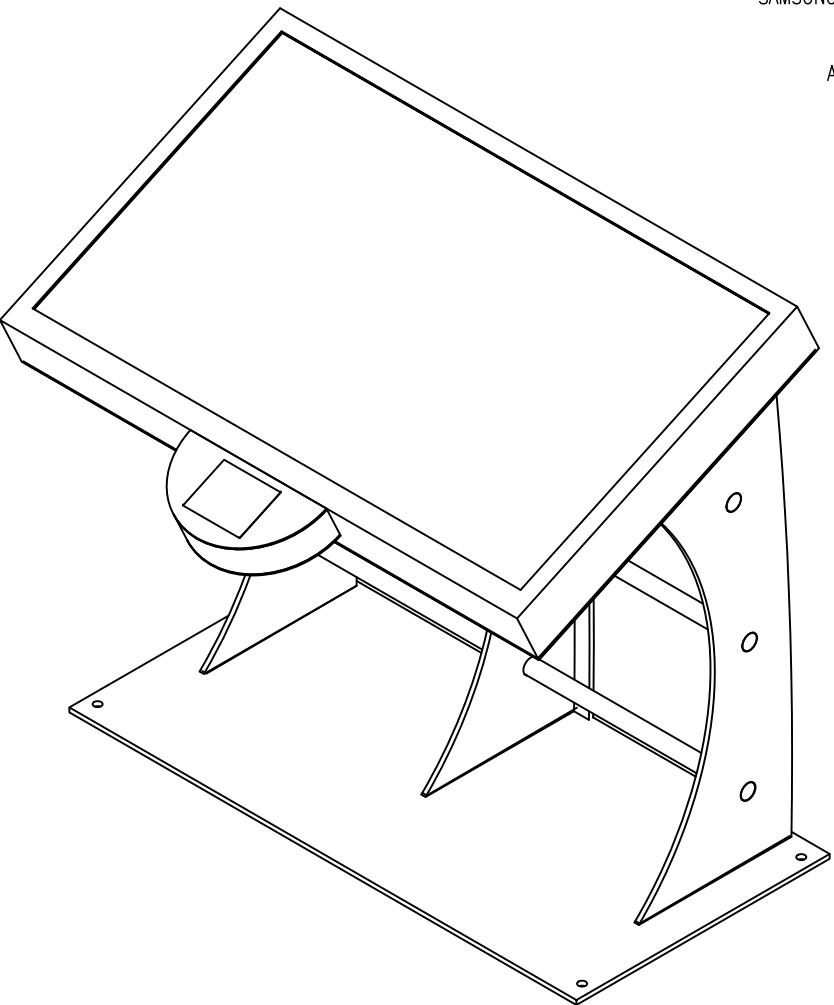


1 ISOMETRIC VIEW
SCALE: NTS

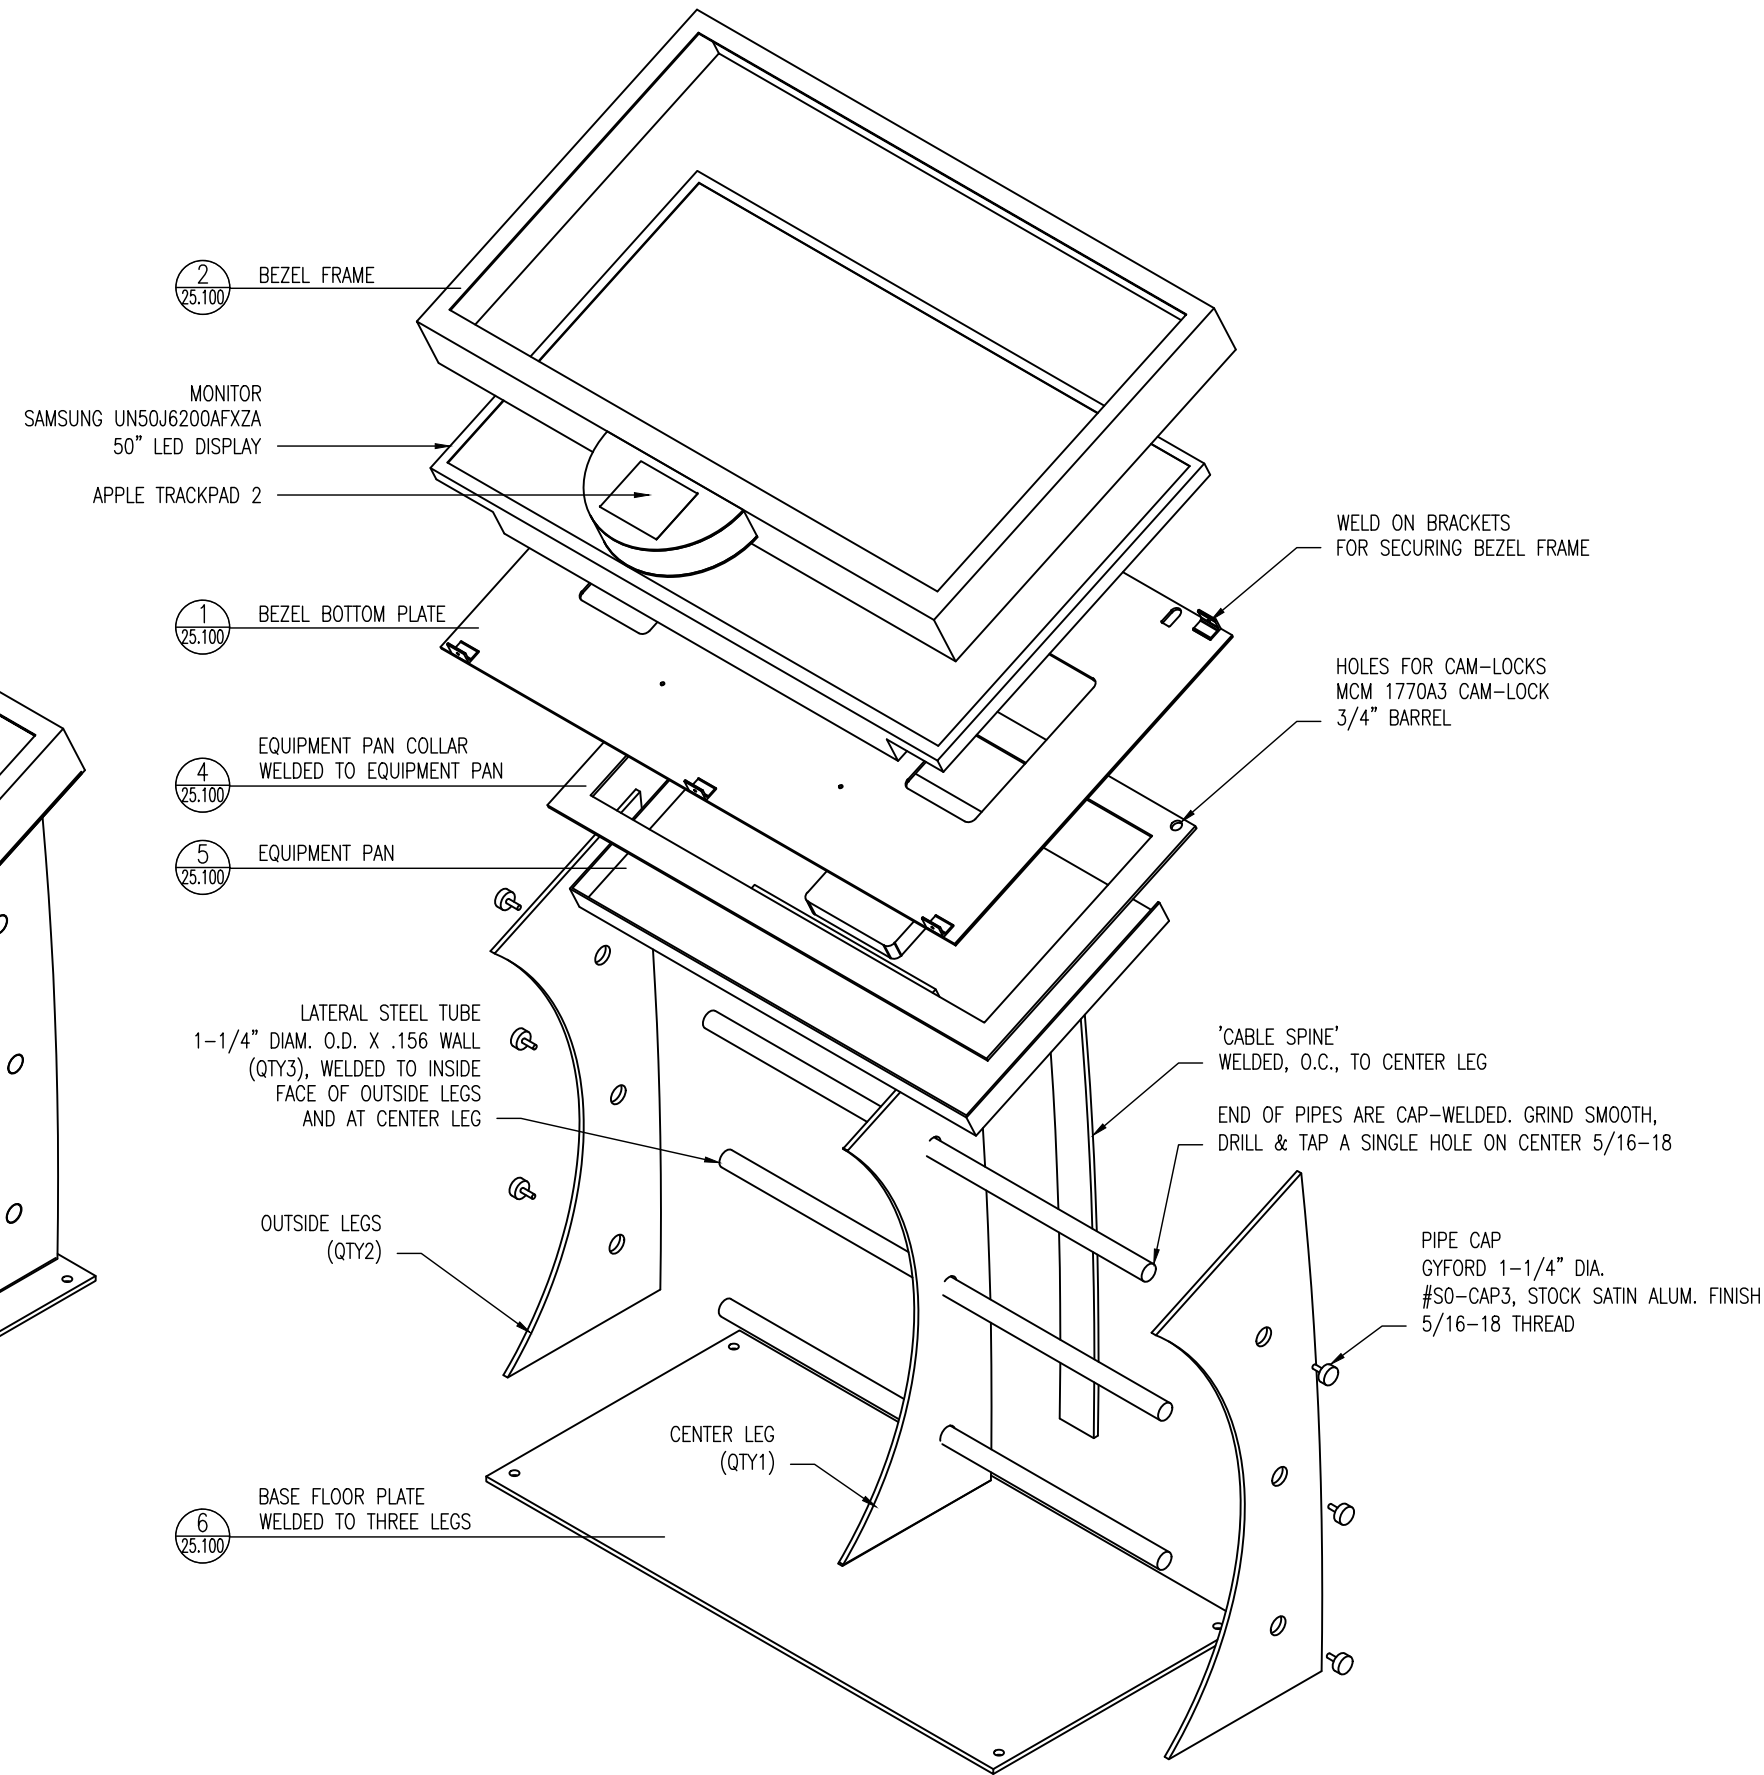


2 EXPLODED ISOMETRIC VIEW
SCALE: NTS


Client:	
MBNMSEC 35 PACIFIC AVE SANTA CRUZ, CA 95060	
☐ The submittal materials are APPROVED AS PRESENTED.	
☐ The submittal materials are APPROVED WITH THE PROVIDED NOTATIONS.	
☐ The submittal materials NEED THE ATTACHED CLARIFICATION AND MUST BE RESUBMITTED.	
Signed: _____ Date: _____	
©All information shown on these drawings is the sole property of Pacific Studio. Any use of these drawings, in whole or in part, without the expressed written permission of Pacific Studio is strictly forbidden.	
Project Title: SEC - SANTA CRUZ	
 5311 SHILSHOLE AVE NW SEATTLE, WA 98107 (206) 789-5226 WWW.PACIFICSTUDIO.COM	
Sheet Title: KIOSK - 50 INCH - ISOMETRIC VIEWS	
Date: 04/4/16	Drawn By: RL
Rev Date:	
Job: 000452-26-1	
1ST SUBMITTAL	
25.100	

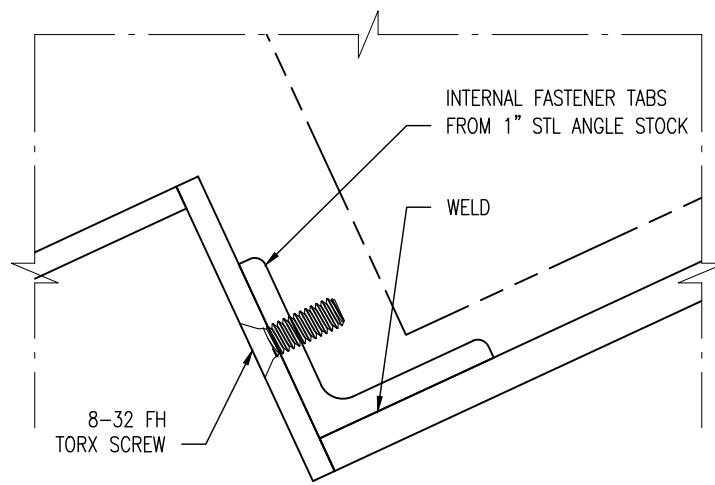


1 SECTION
SCALE: FULL SCALE

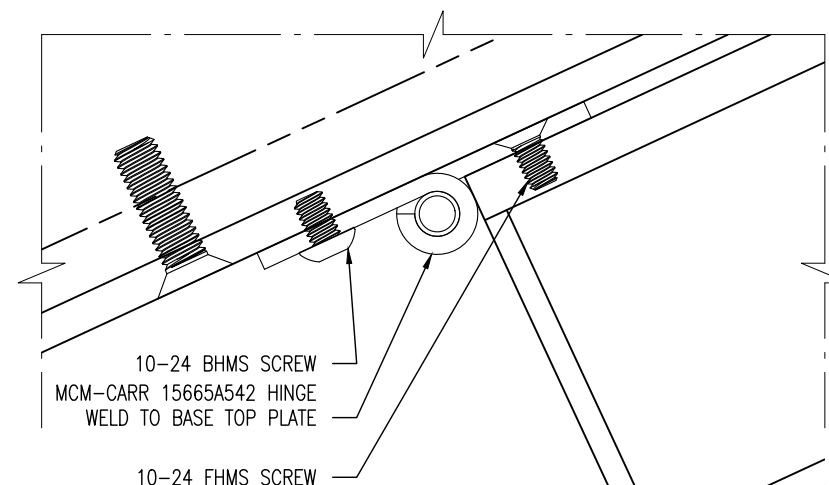

2 SECTION
SCALE: FULL SCALE

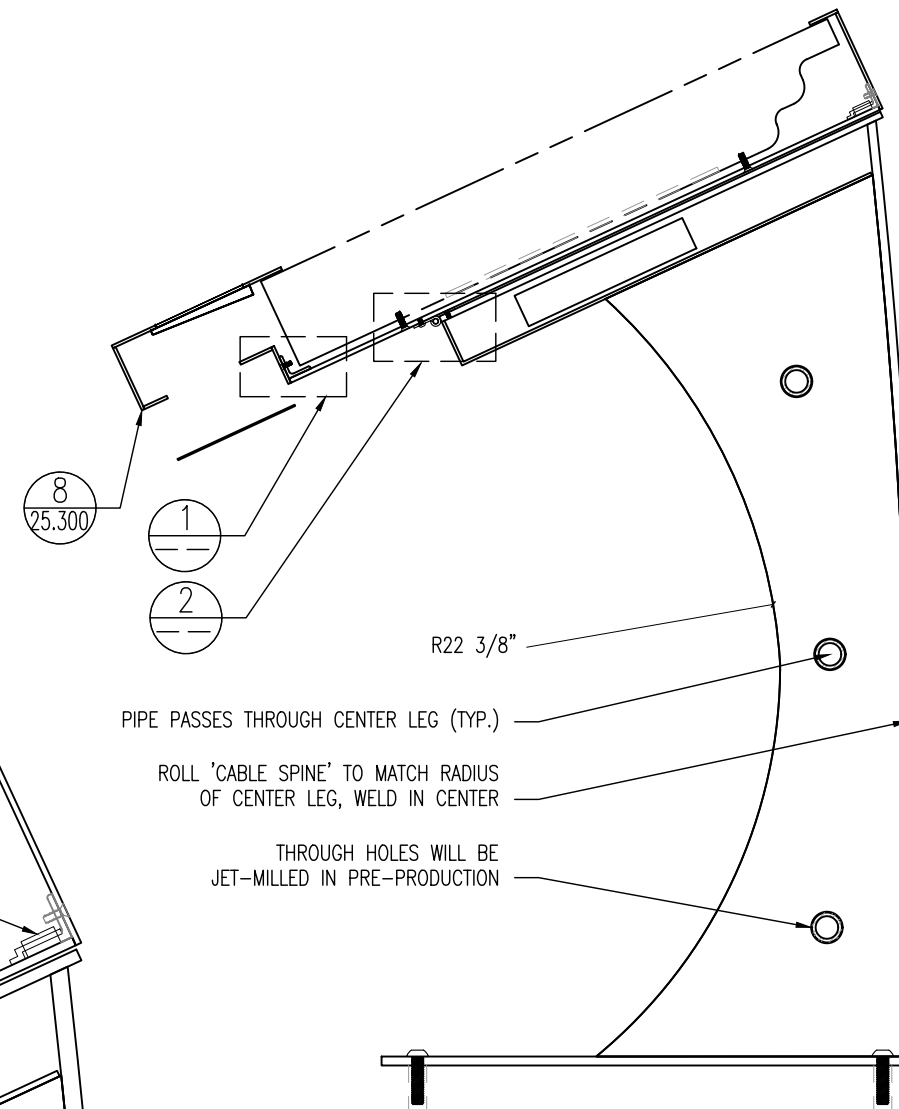

4 SECTION
SCALE: 1 1/2"=1'-0"

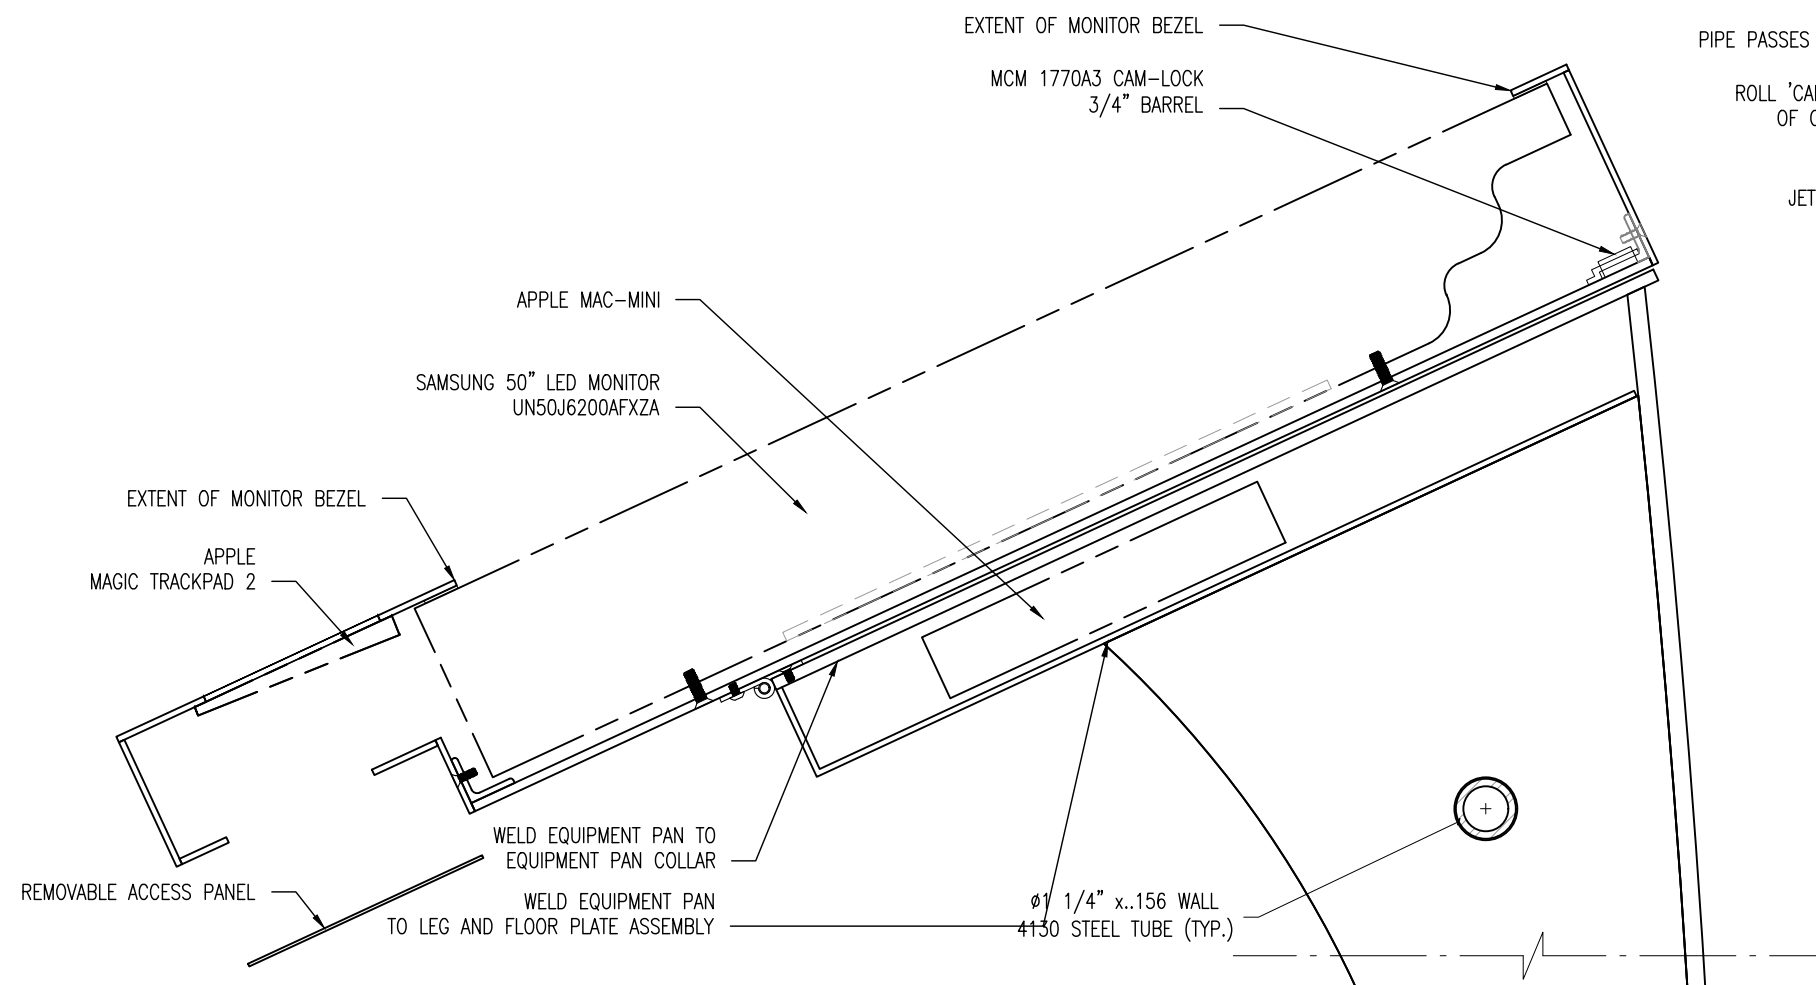

3 SECTION
SCALE: 3"=1'-0"

Client:

MBNMSEC
35 PACIFIC AVE
SANTA CRUZ, CA 95060

☐ The submittal materials are
APPROVED AS PRESENTED.

☐ The submittal materials are
**APPROVED WITH THE
PROVIDED NOTATIONS.**

☐ The submittal materials
**NEED THE ATTACHED
CLARIFICATION AND
MUST BE RESUBMITTED.**

Signed: _____

Date: _____

©All information shown on these drawings
is the sole property of Pacific Studio. Any
use of these drawings, in whole or in part,
without the expressed written permission
of Pacific Studio is strictly forbidden.

Project Title:

SEC - SANTA CRUZ

**PACIFIC
STUDIO**
5311 SHILSHOLE AVE NW | SEATTLE, WA 98107
(206) 789-5226 | WWW.PACIFICSTUDIO.COM

Sheet Title:

KIOSK - 50 INCH - DET.

Date:
04/4/16

Drawn By:
RL


Rev Date:

1ST SUBMITTAL


Job:

452 - SEC

25.200

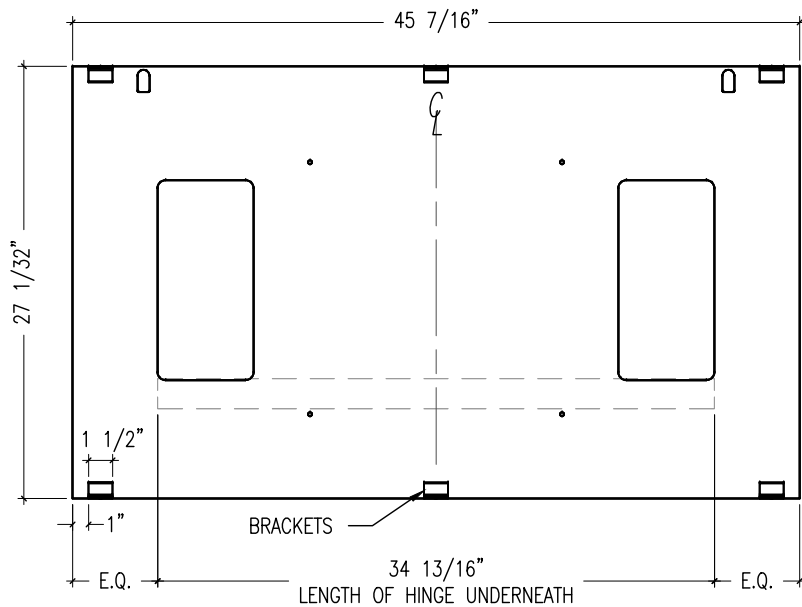


1 BEZEL BOTTOM PLATE PLAN
SCALE: 1"=1'-0"

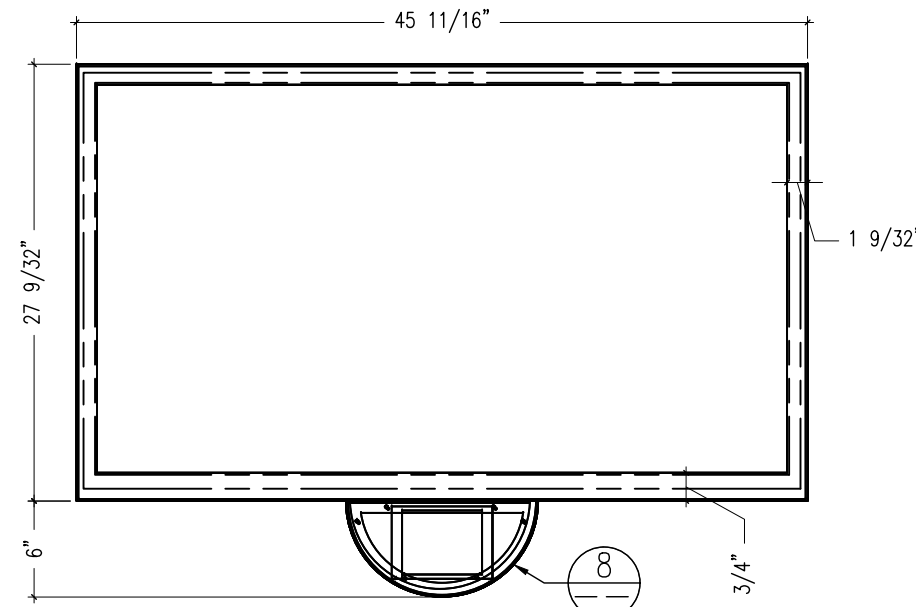


2 BEZEL BOTTOM PLATE PLAN
SCALE: 1"=1'-0"




3 BEZEL BOTTOM PLATE PLAN
SCALE: 1"=1'-0"

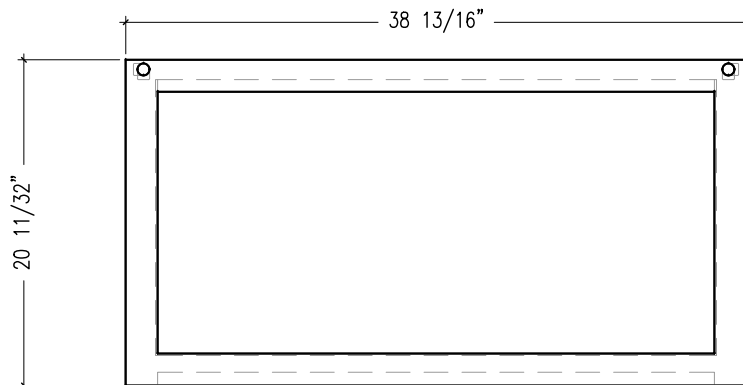


4 EQUIPMENT PAN COLLAR PLAN
SCALE: 1"=1'-0"

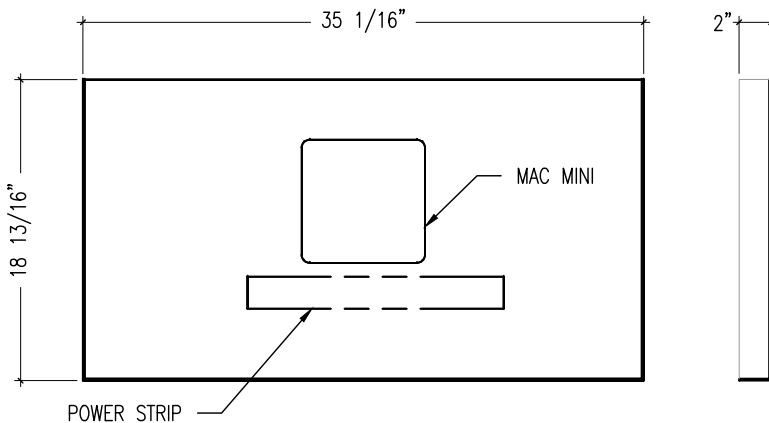

5 EQUIPMENT PAN PLAN AND SIDE VIEW
SCALE: 1"=1'-0"

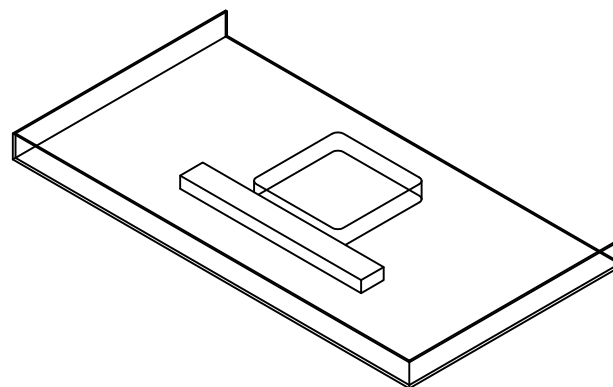


6 EQUIPMENT PAN ISOMETRIC VIEW
SCALE: 1"=1'-0"

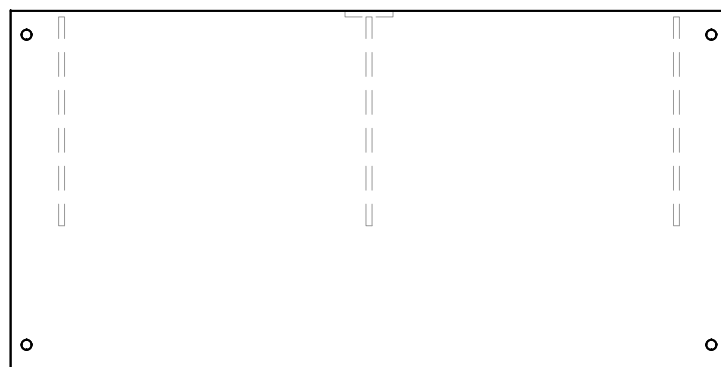

7 FLOOR PLATE PLAN
SCALE: 1"=1'-0"


*ALL PARTS TO BE DELIVERED IN
PRE-PRODUCTION VIA WATERJET VENDOR

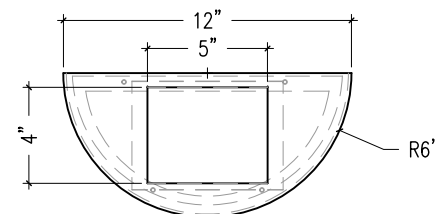


8 PLAN: TRACK PAD ASSEMBLY
SCALE: 1 1/2"=1'-0"



10 ELEV. TRACK PAD ASSEMBLY
SCALE: 1 1/2"=1'-0"

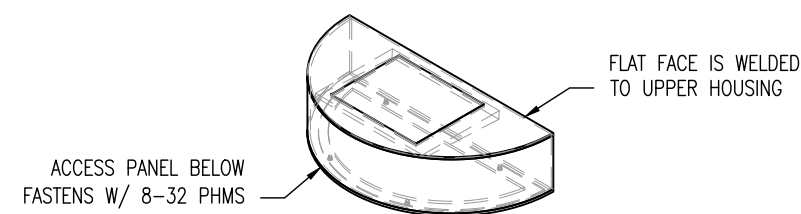

9 ISOMETRIC VIEW TRACK PAD ASSEMBLY
SCALE: 1 1/2"=1'-0"

 

11 SIDE ELEV. TRACK PAD ASSEMBLY
SCALE: 1 1/2"=1'-0"

Client:

MBNMSEC
35 PACIFIC AVE
SANTA CRUZ, CA 95060

☐ The submittal materials are
APPROVED AS PRESENTED.

☐ The submittal materials are
**APPROVED WITH THE
PROVIDED NOTATIONS.**

☐ The submittal materials
**NEED THE ATTACHED
CLARIFICATION AND
MUST BE RESUBMITTED.**

Signed: _____

Date: _____

©All information shown on these drawings
is the sole property of Pacific Studio. Any
use of these drawings, in whole or in part,
without the expressed written permission
of Pacific Studio is strictly forbidden.

Project Title:

SEC - SANTA CRUZ

**PACIFIC
STUDIO**
5311 SHILSHOLE AVE NW | SEATTLE, WA 98107
(206) 789-5226 | WWW.PACIFICSTUDIO.COM

Sheet Title:

KIOSK - 50 INCH - DET.

Date: 04/4/16

Drawn By: RL

Rev Date:

Job: 452 - SEC

25.300

1ST SUBMITTAL