


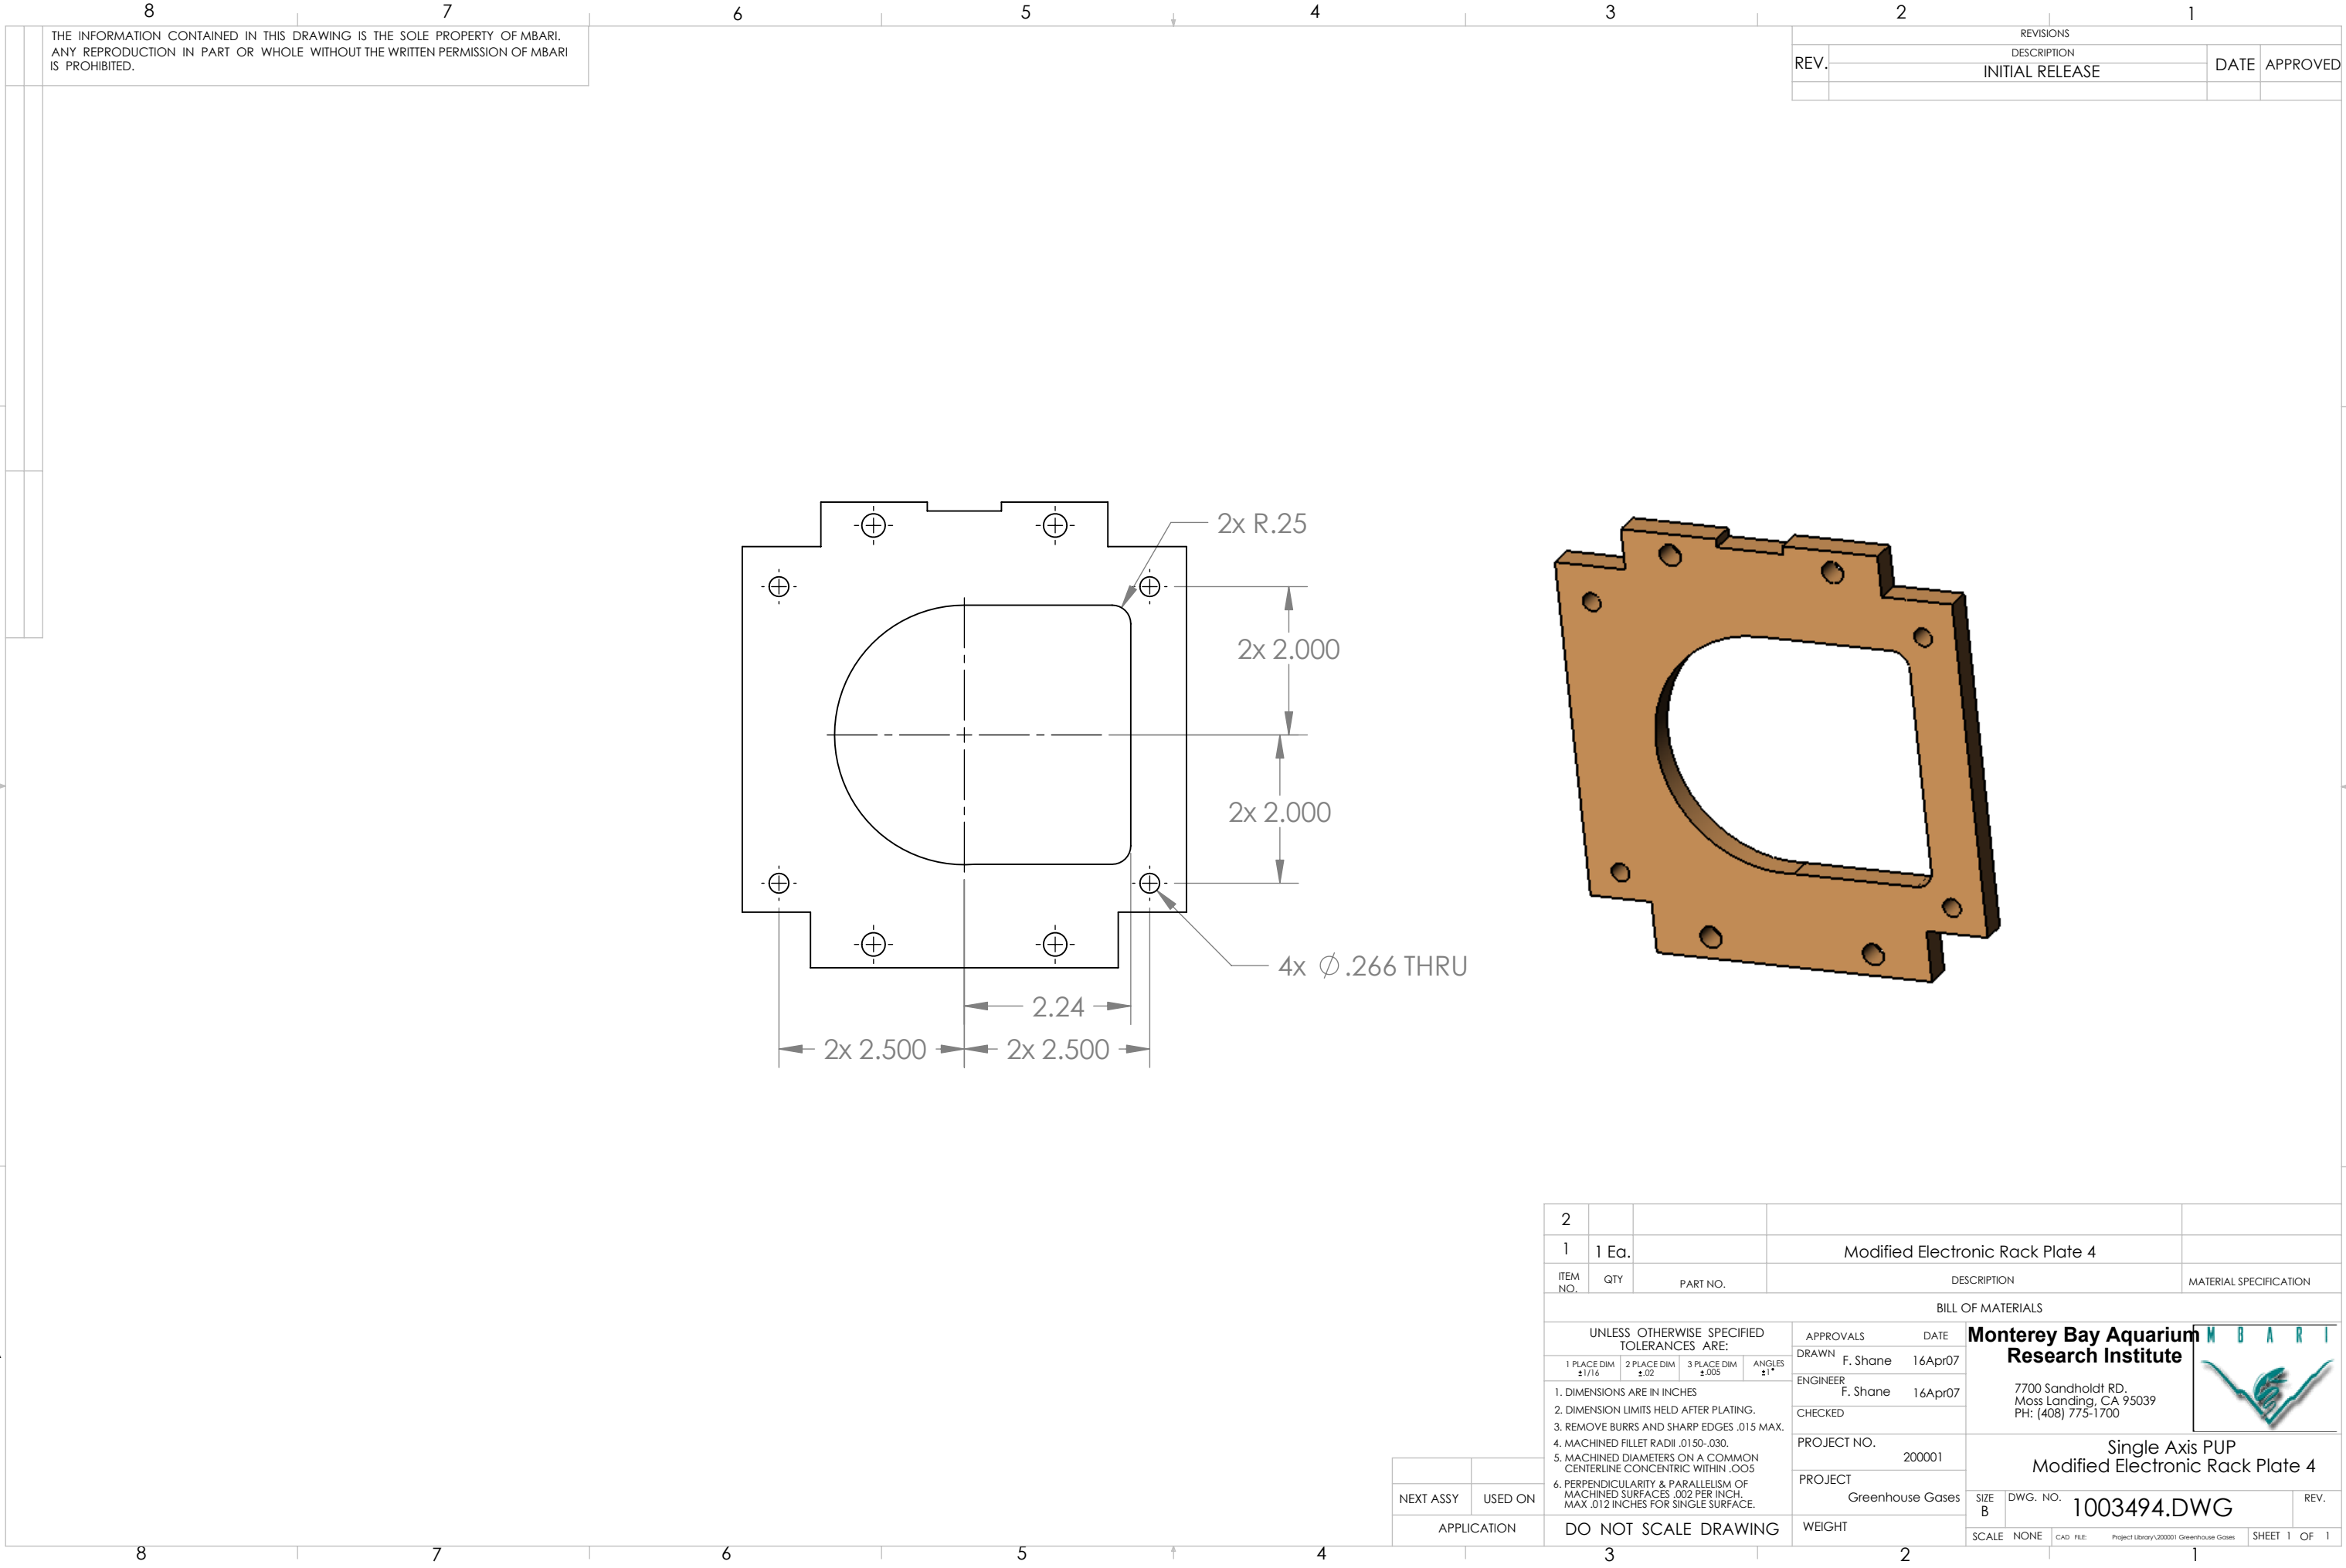

THE INFORMATION CONTAINED IN THIS DRAWING IS THE SOLE PROPERTY OF MBARI. ANY REPRODUCTION IN PART OR WHOLE WITHOUT THE WRITTEN PERMISSION OF MBARI IS PROHIBITED.

REVISIONS				
REV.	DESCRIPTION		DATE	APPROVED
	INITIAL RELEASE			

2				
1	1 Ea.		Modified Electronic Rack Plate 4	
ITEM NO.	QTY	PART NO.	DESCRIPTION	MATERIAL SPECIFICATION
BILL OF MATERIALS				
UNLESS OTHERWISE SPECIFIED TOLERANCES ARE:			APPROVALS	DATE
1 PLACE DIM ±1/16	2 PLACE DIM ±.02	3 PLACE DIM ±.005	DRAWN F. Shane	16Apr07
1. DIMENSIONS ARE IN INCHES			ENGINEER F. Shane	16Apr07
2. DIMENSION LIMITS HELD AFTER PLATING.			CHECKED	
3. REMOVE BURRS AND SHARP EDGES .015 MAX.			PROJECT NO.	200001
4. MACHINED FILLET RADII .0150-.030.			PROJECT	Greenhouse Gases
5. MACHINED DIAMETERS ON A COMMON CENTERLINE CONCENTRIC WITHIN .005			WEIGHT	
6. PERPENDICULARITY & PARALLELISM OF MACHINED SURFACES .002 PER INCH. MAX .012 INCHES FOR SINGLE SURFACE.			SCALE	NONE
NEXT ASSY	USED ON	APPLICATION	DO NOT SCALE DRAWING	

200001

Greenhouse Gases

Single Axis PUP

Modified Electronic Rack Plate 4

SIZE B

DWG. NO. 1003494.DWG

REV.

SCALE NONE

CAD FILE: Project Library\200001 Greenhouse Gases

SHEET 1 OF 1

Monterey Bay Aquarium

Research Institute

7700 Sandholdt RD.

Moss Landing, CA 95039

PH: (408) 775-1700

MBARI