
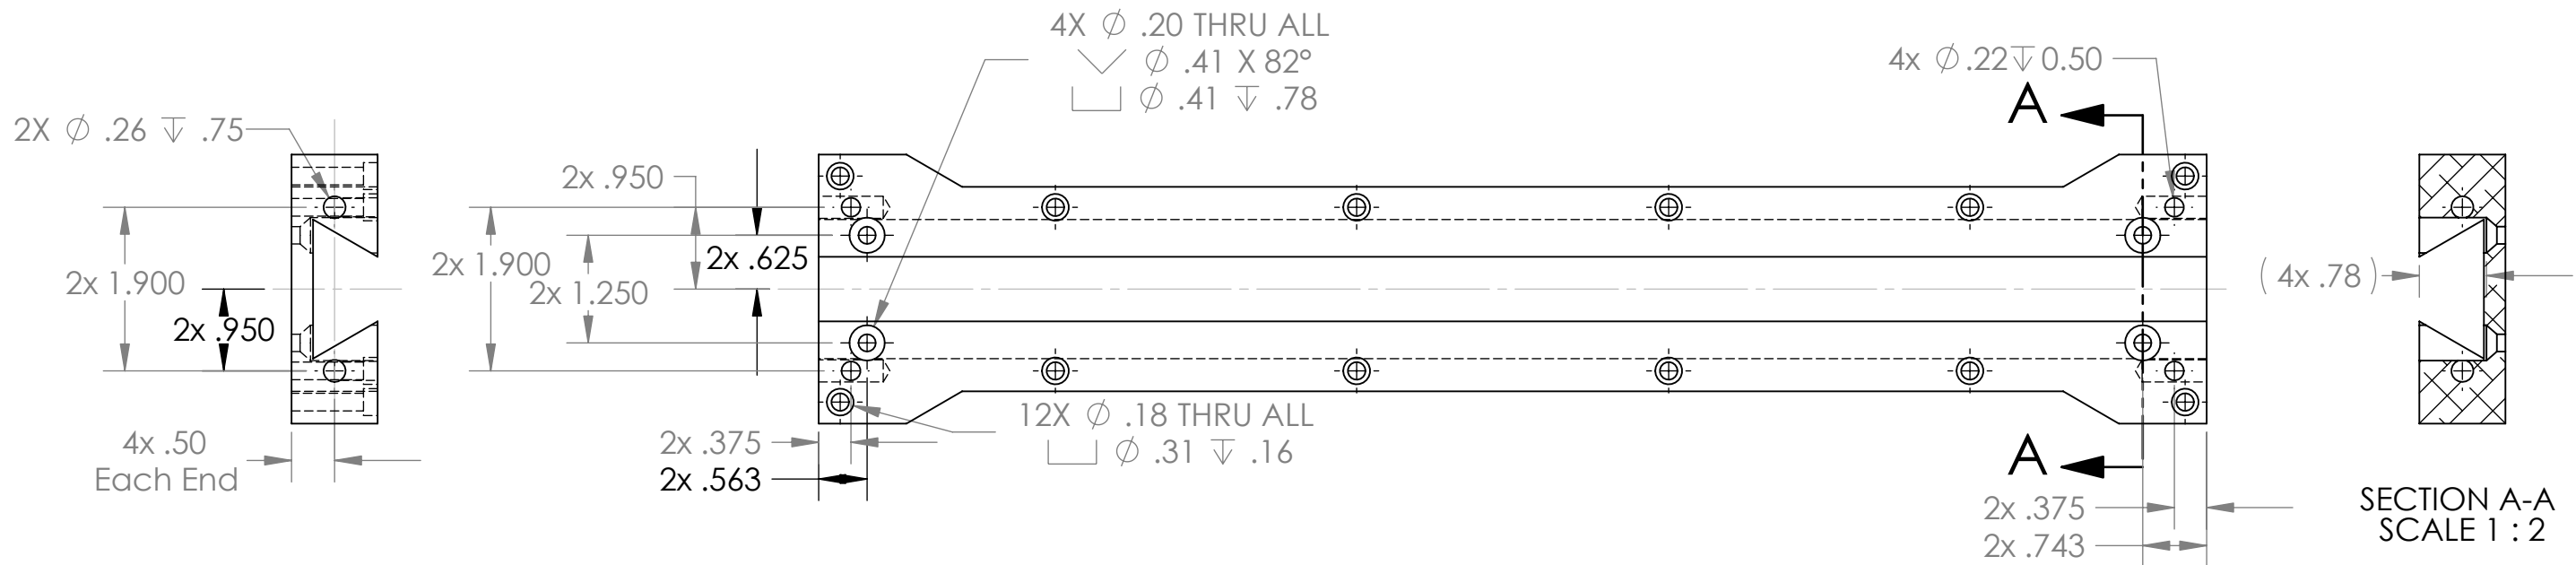


REVISIONS			
REV.	DESCRIPTION	DATE	APPROVED
	INITIAL RELEASE		

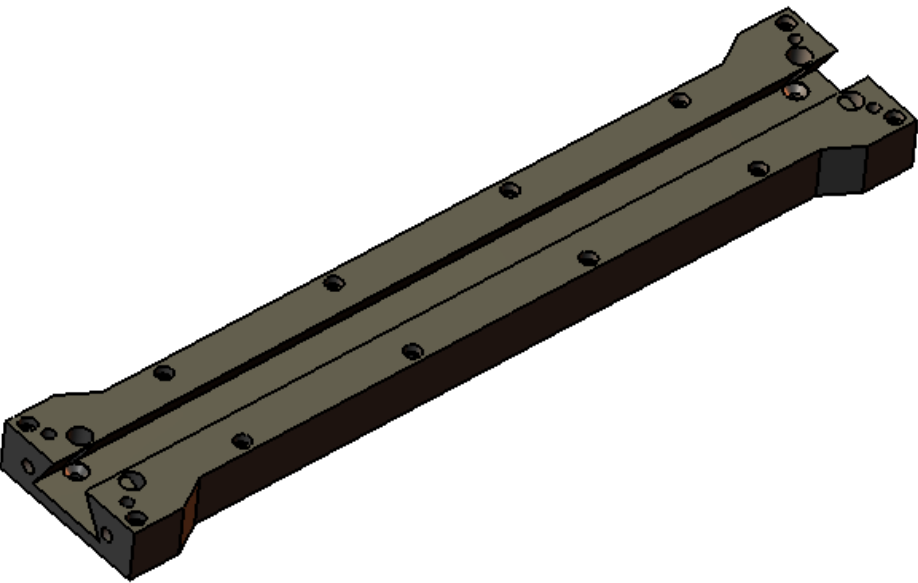

NOTE: Modify 2 ea. Dovetail Slide ways

		2							
		1		2 Ea.		Dovetail Slide Way (MODIFICATION)		Delrin	
		ITEM NO.		QTY		PART NO.		DESCRIPTION	
								MATERIAL SPECIFICATION	
BILL OF MATERIALS									
UNLESS OTHERWISE SPECIFIED TOLERANCES ARE:				APPROVALS		DATE			
1 PLACE DIM ±.1/16				DRAWN F. Shane		15Feb07		7700 Sandholdt RD. Moss Landing, CA 95039 PH: (408) 775-1700	
2 PLACE DIM ±.02				ENGINEER F. Shane		15Feb07			
3 PLACE DIM ±.005				CHECKED					
ANGLES ±1°				PROJECT NO.		200001			
1. DIMENSIONS ARE IN INCHES								Greenhouse Gases II Single Axis PUP Dovetail SLIDE WAY Modification SIZE B DWG. NO. 1003440.DWG REV. SCALE NONE CAD FILE: Project Library\200001 Greenhouse Gases II SHEET 1 OF 1	
2. DIMENSION LIMITS HELD AFTER PLATING.									
3. REMOVE BURRS AND SHARP EDGES .015 MAX.									
4. MACHINED FILLET RADII .0150-.030.									
5. MACHINED DIAMETERS ON A COMMON CENTERLINE CONCENTRIC WITHIN .005				PROJECT		Greenhouse Gases II			
6. PERPENDICULARITY & PARALLELISM OF MACHINED SURFACES .002 PER INCH. MAX .012 INCHES FOR SINGLE SURFACE.									
NEXT ASSY		USED ON		APPLICATION		DO NOT SCALE DRAWING		WEIGHT	
				3				2	
								1	