

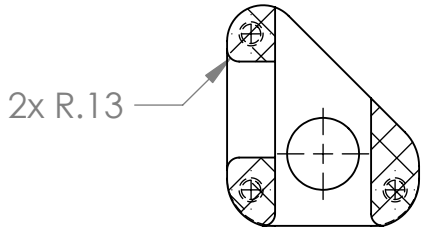
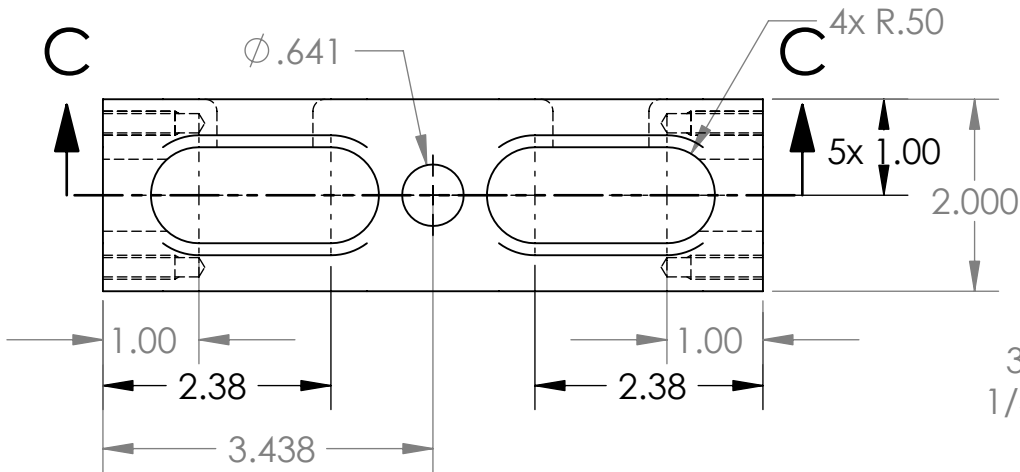
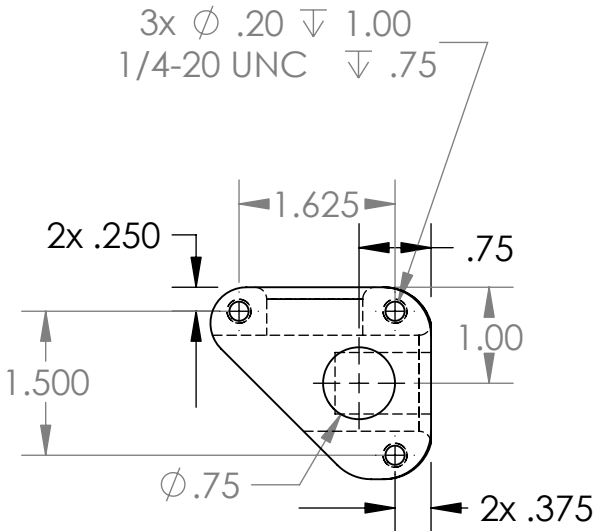


THE INFORMATION CONTAINED IN THIS DRAWING IS THE SOLE PROPERTY OF MBARI. ANY REPRODUCTION IN PART OR WHOLE WITHOUT THE WRITTEN PERMISSION OF MBARI IS PROHIBITED.



REVISIONS			
REV.	DESCRIPTION	DATE	APPROVED
	INITIAL RELEASE		

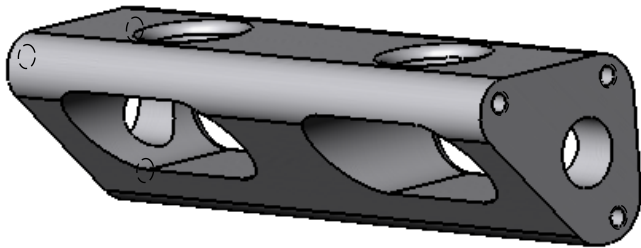

SECTION D-D
SCALE 1 : 2

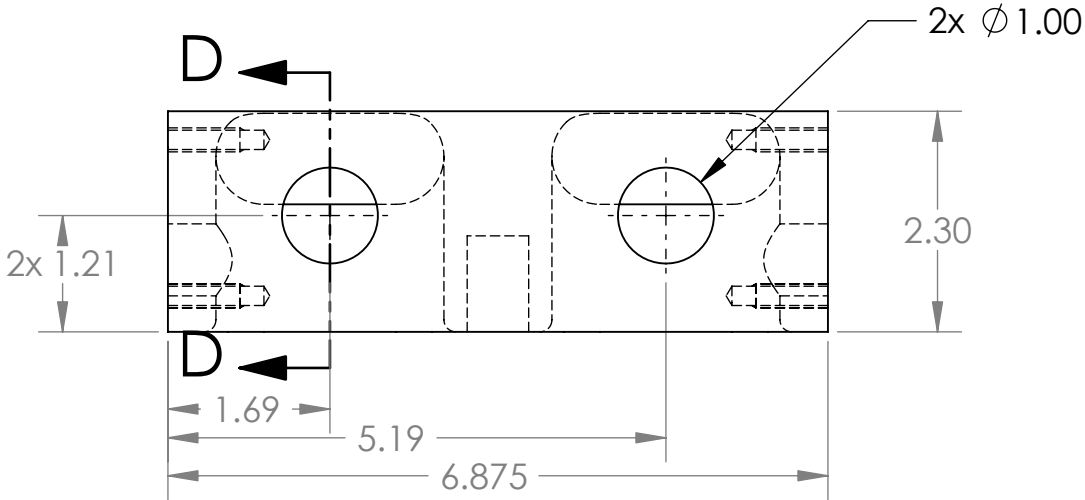

3X Ø .20 ± 1.00
1/4-20 UNC ± .75

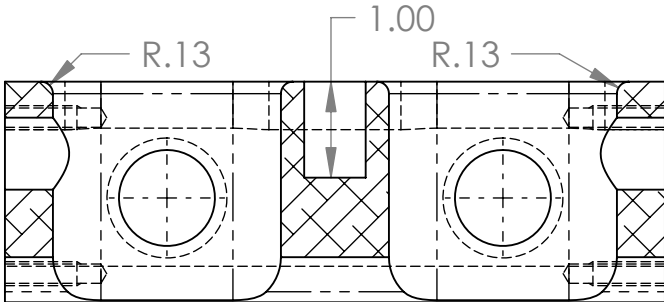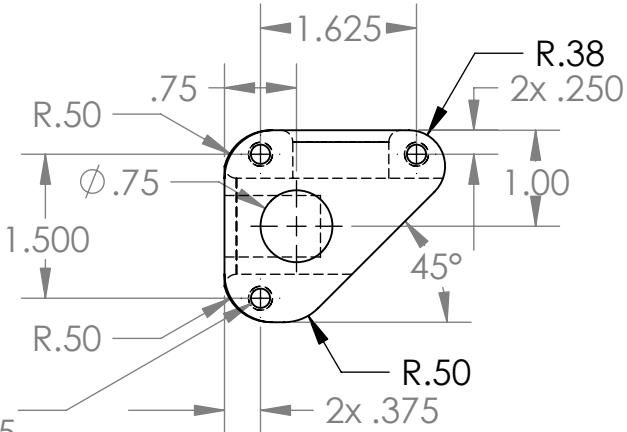

SECTION C-C
SCALE 1 : 2

2				
1	1 Ea.		Plate Handle Support	6061-T6 Al
ITEM NO.	QTY	PART NO.	DESCRIPTION	MATERIAL SPECIFICATION
BILL OF MATERIALS				
UNLESS OTHERWISE SPECIFIED TOLERANCES ARE:			APPROVALS	DATE
1 PLACE DIM ±1/16	2 PLACE DIM ±.02	3 PLACE DIM ±.005	DRAWN	F.Shane 15Feb2007
1. DIMENSIONS ARE IN INCHES			ENGINEER	F.Shane 15Feb2007
2. DIMENSION LIMITS HELD AFTER PLATING.			CHECKED	
3. REMOVE BURRS AND SHARP EDGES .015 MAX.			PROJECT NO.	200001
4. MACHINED FILLET RADII .0150-.030.			PROJECT	Greenhouse Gases II
5. MACHINED DIAMETERS ON A COMMON CENTERLINE CONCENTRIC WITHIN .005			WEIGHT	1.32#
6. PERPENDICULARITY & PARALLELISM OF MACHINED SURFACES .002 PER INCH. MAX .012 INCHES FOR SINGLE SURFACE.			SCALE	NONE
			CAD FILE:	Project Library\Greenhouse Gases
			SHEET	1 OF 1

Monterey Bay Aquarium
Research Institute

7700 Sandholdt RD.
Moss Landing, CA 95039
PH: (408) 775-1700



Greenhouse Gases II
PUP Single Axis Actuator
Handle Support Plate

SIZE B DWG. NO. 1003438.DWG

REV.