
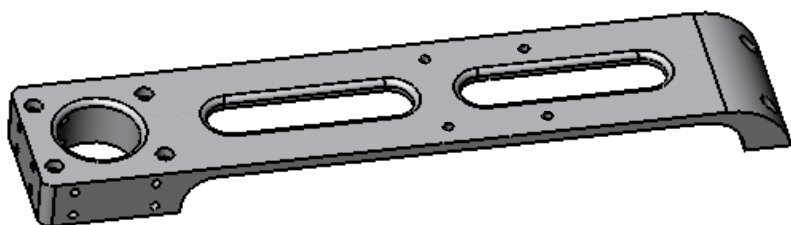
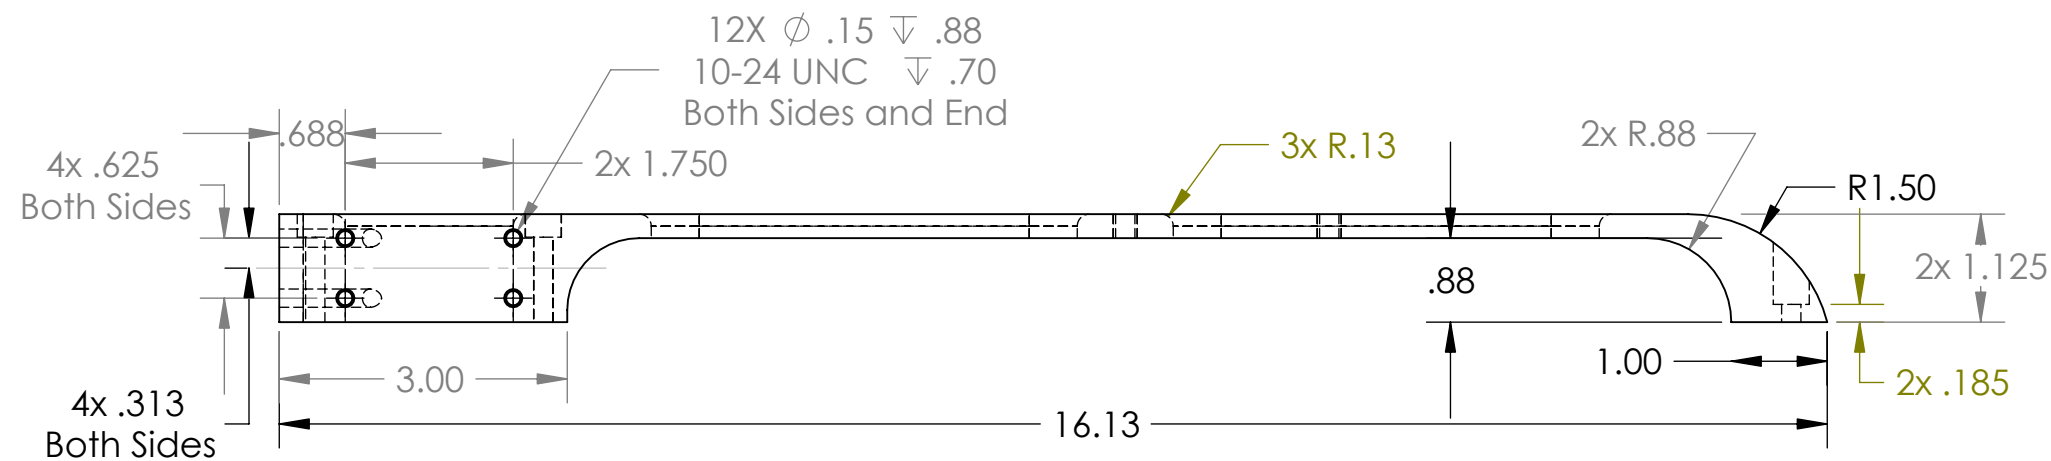


REVISIONS			
REV.	DESCRIPTION	DATE	APPROVED
	INITIAL RELEASE		

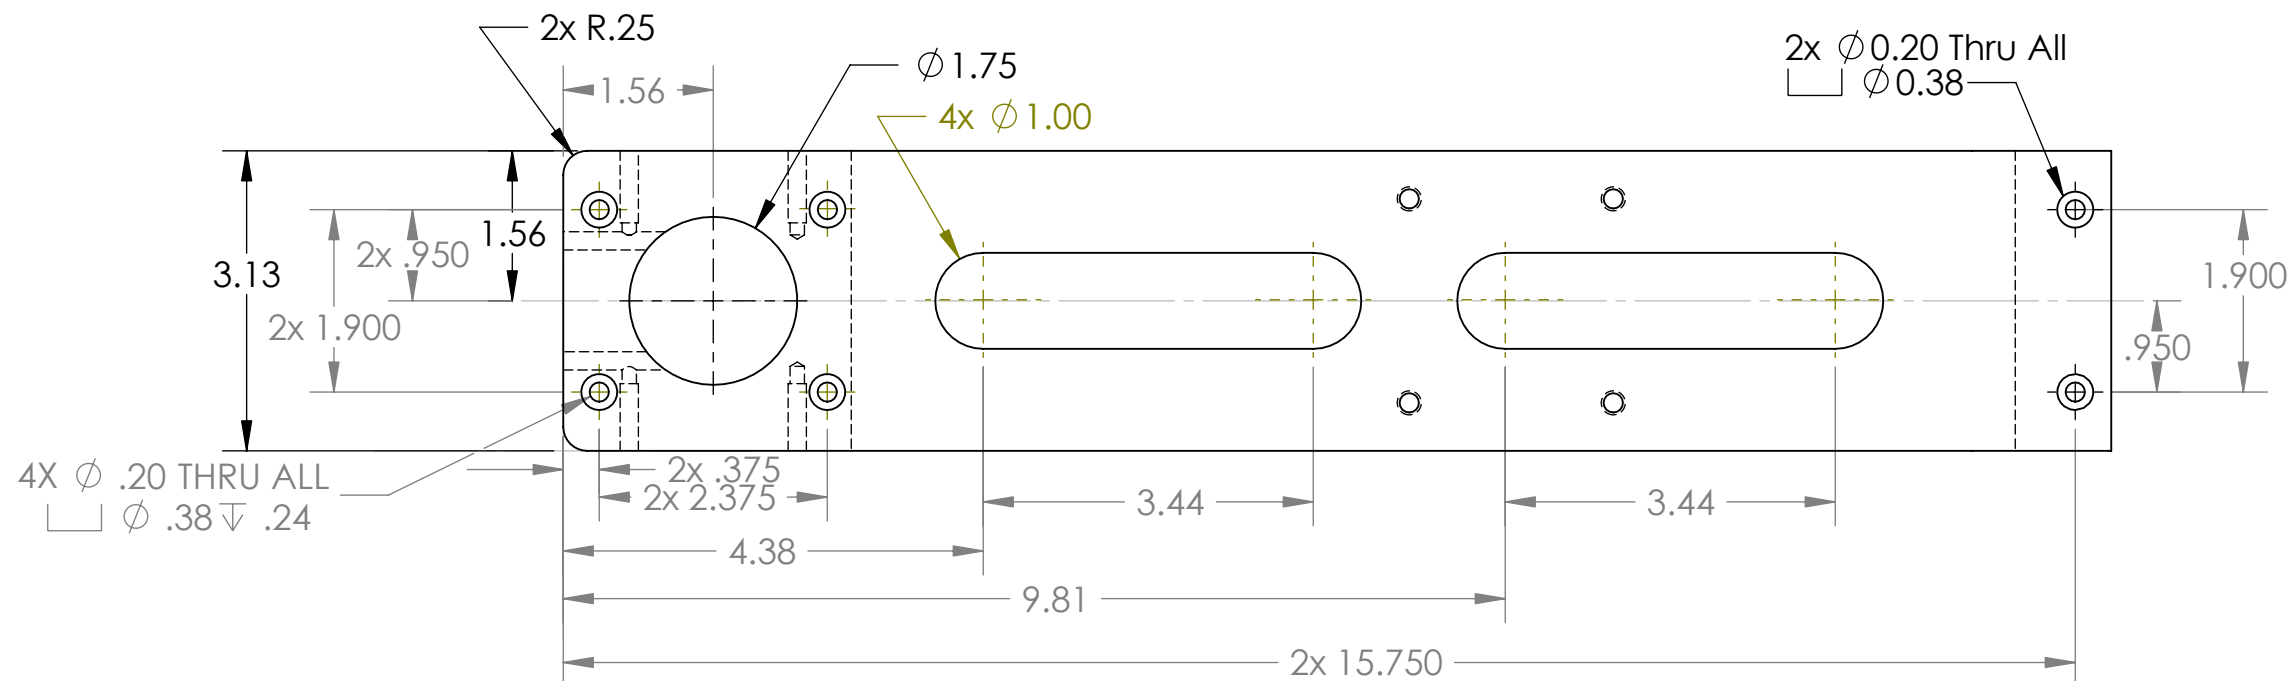

2							
1		2 Ea.		Support, Side Handle		6061-T6 Al	
ITEM NO.		QTY		PART NO.		DESCRIPTION	
						MATERIAL SPECIFICATION	
BILL OF MATERIALS							
UNLESS OTHERWISE SPECIFIED TOLERANCES ARE:				APPROVALS		DATE	
1 PLACE DIM ±.1/16				DRAWN		F. Shane 09Feb2007	
2 PLACE DIM ±.02				ENGINEER		F. Shane 09Feb2007	
3 PLACE DIM ±.005				CHECKED			
ANGLES ±1°				PROJECT NO.		200001	
1. DIMENSIONS ARE IN INCHES				PROJECT		Greenhouse Gases	
2. DIMENSION LIMITS HELD AFTER PLATING.							
3. REMOVE BURRS AND SHARP EDGES .015 MAX.							
4. MACHINED FILLET RADII .0150-.030.							
5. MACHINED DIAMETERS ON A COMMON CENTERLINE CONCENTRIC WITHIN .005							
6. PERPENDICULARITY & PARALLELISM OF MACHINED SURFACES .002 PER INCH, MAX .012 INCHES FOR SINGLE SURFACE.							
NEXT ASSY		USED ON					
APPLICATION		DO NOT SCALE DRAWING		WEIGHT			
				SIZE B		DWG. NO.	
				1003436.DWG		REV.	
				SCALE NONE		CAD FILE: ProjectLibrary\200001 Greenhouse Gases	
				SHEET 1		OF 1	