


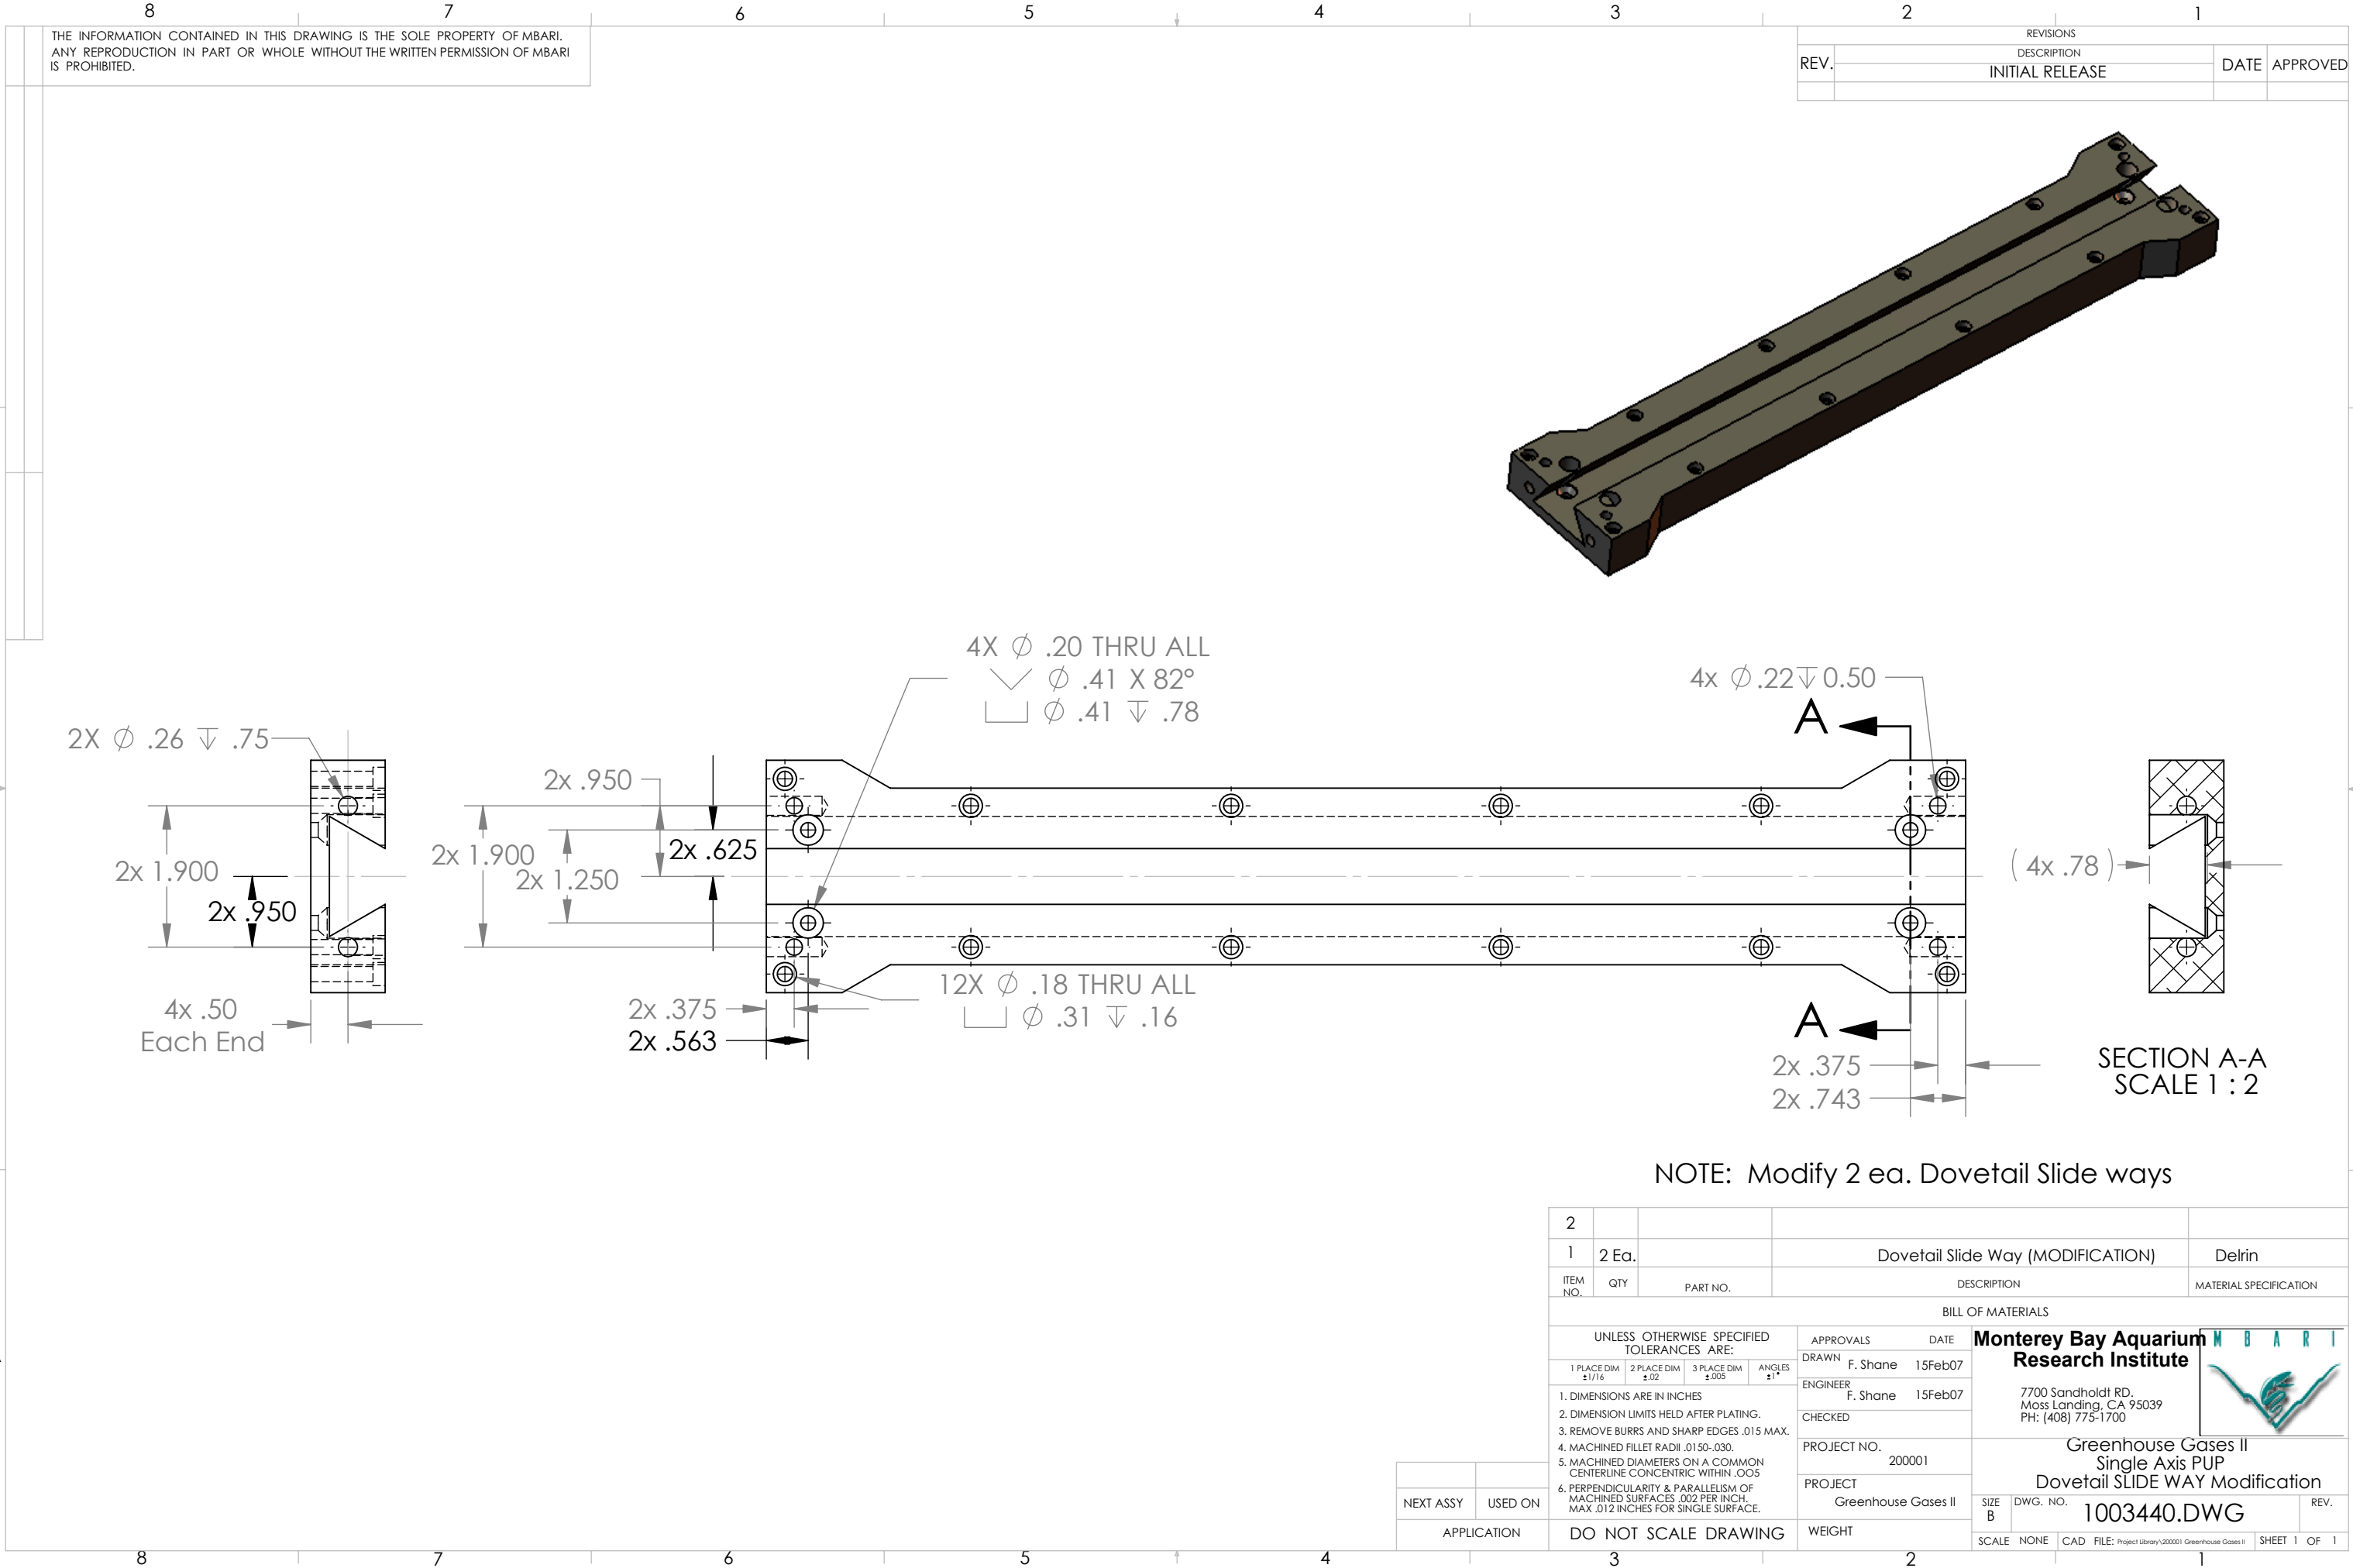

THE INFORMATION CONTAINED IN THIS DRAWING IS THE SOLE PROPERTY OF MBARI. ANY REPRODUCTION IN PART OR WHOLE WITHOUT THE WRITTEN PERMISSION OF MBARI IS PROHIBITED.

REVISIONS			
REV.	DESCRIPTION	DATE	APPROVED
	INITIAL RELEASE		

2				
1	2 Ea.		Dovetail Slide Way (MODIFICATION)	Delrin
ITEM NO.	QTY	PART NO.	DESCRIPTION	MATERIAL SPECIFICATION
BILL OF MATERIALS				
UNLESS OTHERWISE SPECIFIED TOLERANCES ARE:			APPROVALS	DATE
1 PLACE DIM ±1/16	2 PLACE DIM ±.02	3 PLACE DIM ±.005	DRAWN F. Shane	15Feb07
1. DIMENSIONS ARE IN INCHES			ENGINEER F. Shane	15Feb07
2. DIMENSION LIMITS HELD AFTER PLATING.			CHECKED	
3. REMOVE BURRS AND SHARP EDGES .015 MAX.			PROJECT NO.	200001
4. MACHINED FILLET RADII .0150-.030.			PROJECT	Greenhouse Gases II
5. MACHINED DIAMETERS ON A COMMON CENTERLINE CONCENTRIC WITHIN .005			WEIGHT	
6. PERPENDICULARITY & PARALLELISM OF MACHINED SURFACES .002 PER INCH. MAX .012 INCHES FOR SINGLE SURFACE.				
NEXT ASSY			USED ON	
APPLICATION			DO NOT SCALE DRAWING	

Monterey Bay Aquarium Research Institute

7700 Sandholdt RD.
Moss Landing, CA 95039
PH: (408) 775-1700



Greenhouse Gases II
Single Axis PUP
Dovetail SLIDE WAY Modification

SIZE B DWG. NO. 1003440.DWG REV.

SCALE NONE CAD FILE: Project Library\200001 Greenhouse Gases II SHEET 1 OF 1