


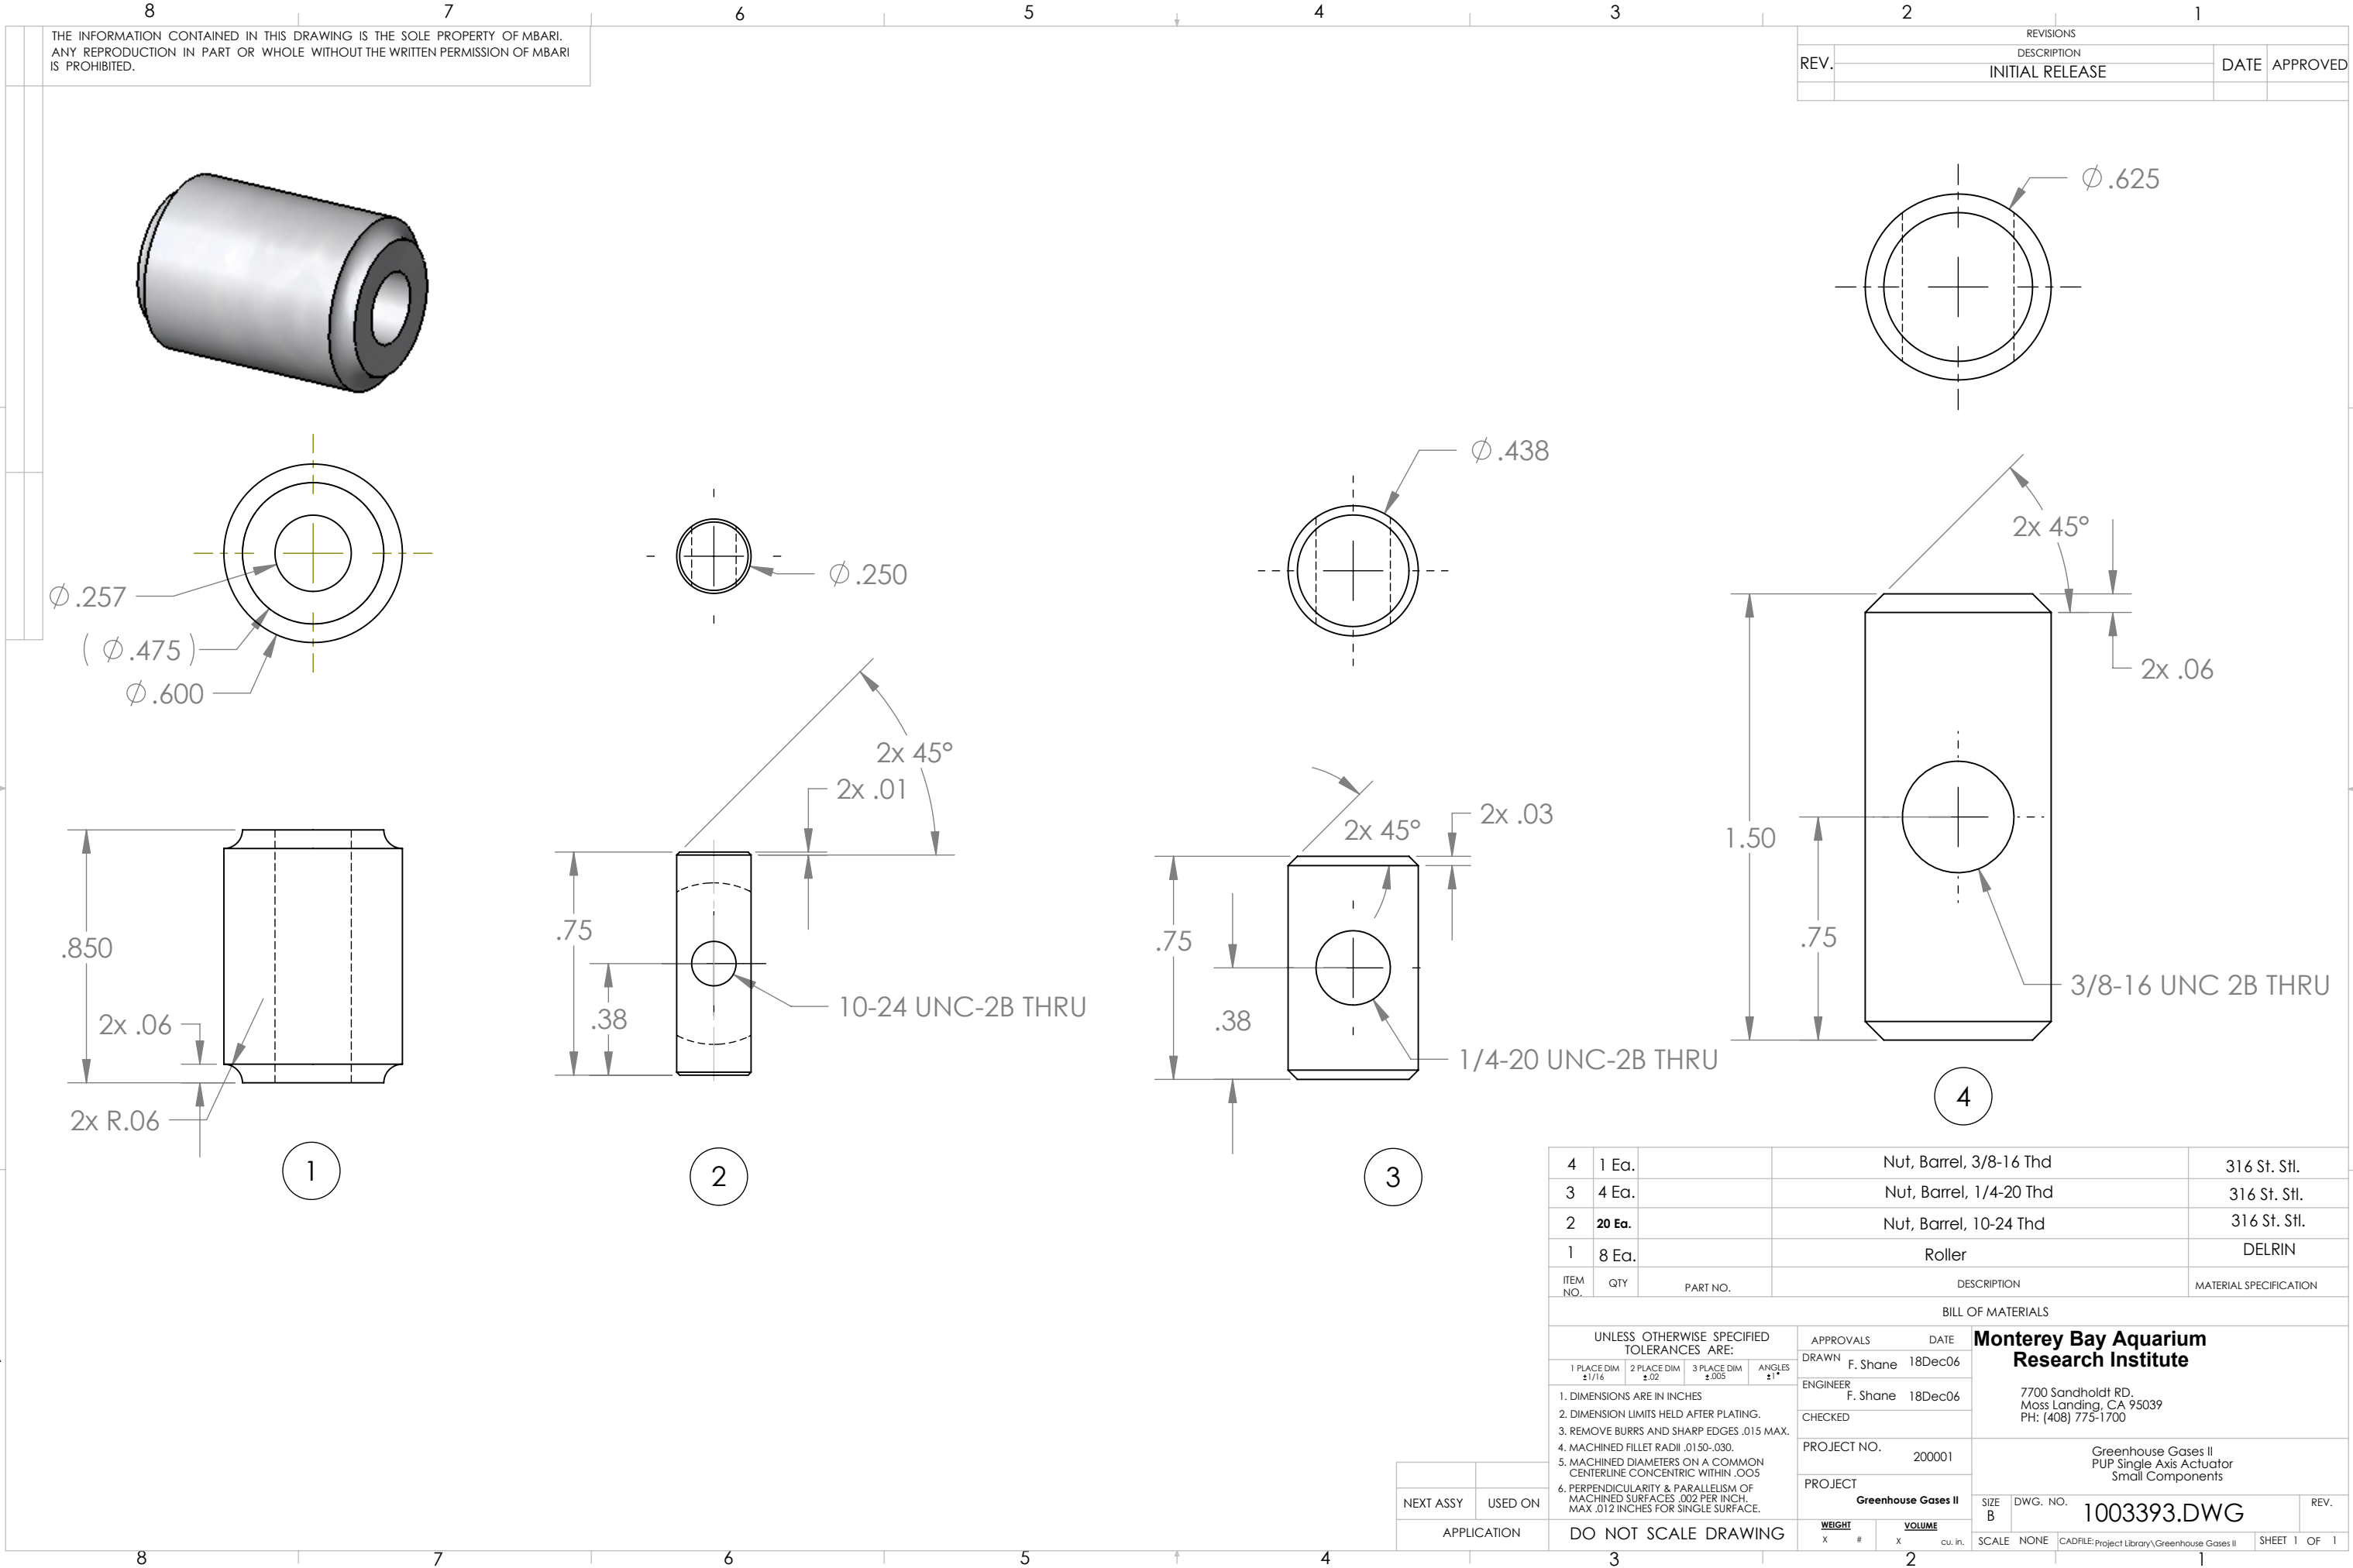

THE INFORMATION CONTAINED IN THIS DRAWING IS THE SOLE PROPERTY OF MBARI.
ANY REPRODUCTION IN PART OR WHOLE WITHOUT THE WRITTEN PERMISSION OF MBARI
IS PROHIBITED.

REVISIONS			
REV.	DESCRIPTION	DATE	APPROVED
	INITIAL RELEASE		

4	1 Ea.		Nut, Barrel, 3/8-16 Thd	316 St. Stl.
3	4 Ea.		Nut, Barrel, 1/4-20 Thd	316 St. Stl.
2	20 Ea.		Nut, Barrel, 10-24 Thd	316 St. Stl.
1	8 Ea.		Roller	DELFIN
ITEM NO.	QTY	PART NO.	DESCRIPTION	MATERIAL SPECIFICATION
BILL OF MATERIALS				
UNLESS OTHERWISE SPECIFIED TOLERANCES ARE:		APPROVALS DATE		
1 PLACE DIM ±1/16	2 PLACE DIM ±.02	3 PLACE DIM ±.005	ANGLES ±1°	Monterey Bay Aquarium Research Institute 7700 Sandholdt RD. Moss Landing, CA 95039 PH: (408) 775-1700
1. DIMENSIONS ARE IN INCHES				
2. DIMENSION LIMITS HELD AFTER PLATING.				
3. REMOVE BURRS AND SHARP EDGES .015 MAX.				
4. MACHINED FILLET RADII .0150-.030.				
5. MACHINED DIAMETERS ON A COMMON CENTERLINE CONCENTRIC WITHIN .005				
6. PERPENDICULARITY & PARALLELISM OF MACHINED SURFACES .002 PER INCH. MAX .012 INCHES FOR SINGLE SURFACE.				
DO NOT SCALE DRAWING				
DRAWN		F. Shane 18Dec06		Greenhouse Gases II PUP Single Axis Actuator Small Components
ENGINEER		F. Shane 18Dec06		
CHECKED				
PROJECT NO.		200001		
PROJECT		Greenhouse Gases II		
WEIGHT		VOLUME		SIZE B
X #		X cu. in.		DWG. NO. 1003393.DWG
SCALE		NONE		REV.
CADFILE: Project Library\Greenhouse Gases II		SHEET 1 OF 1		