
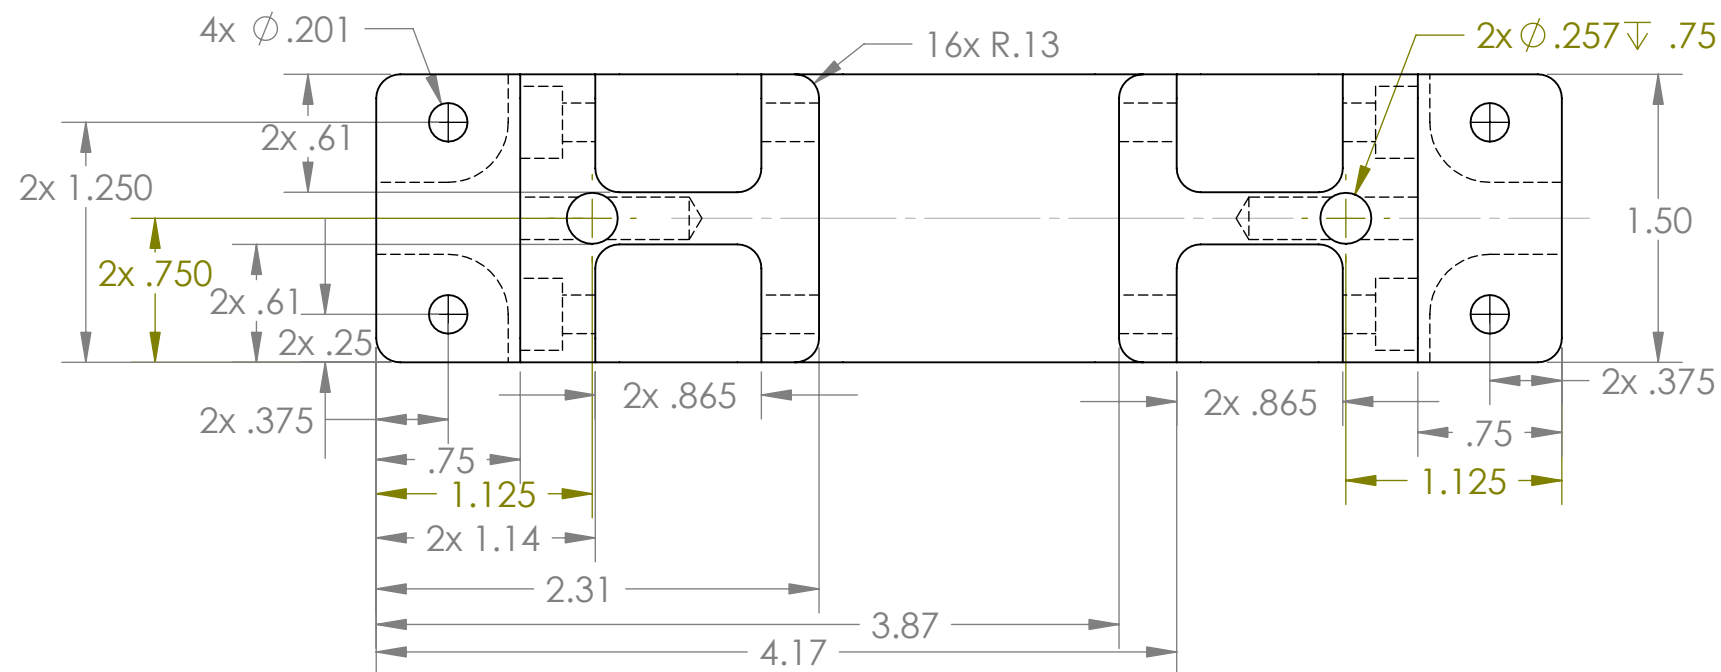
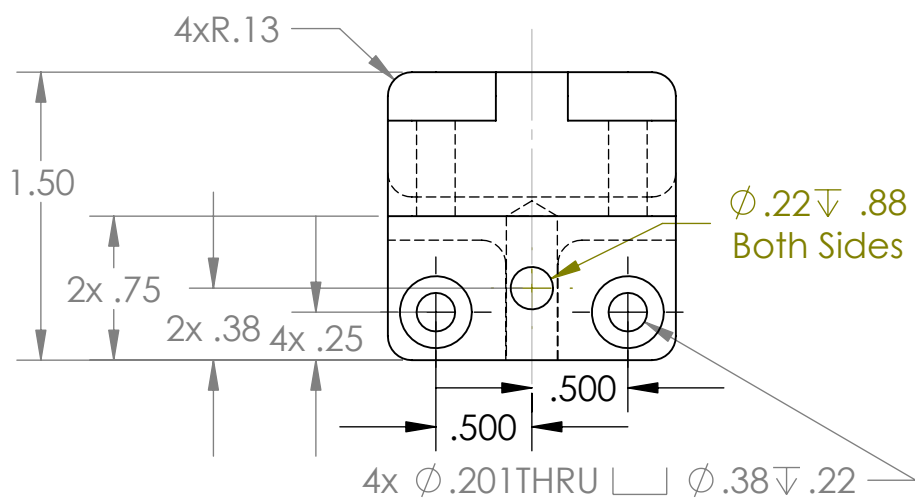
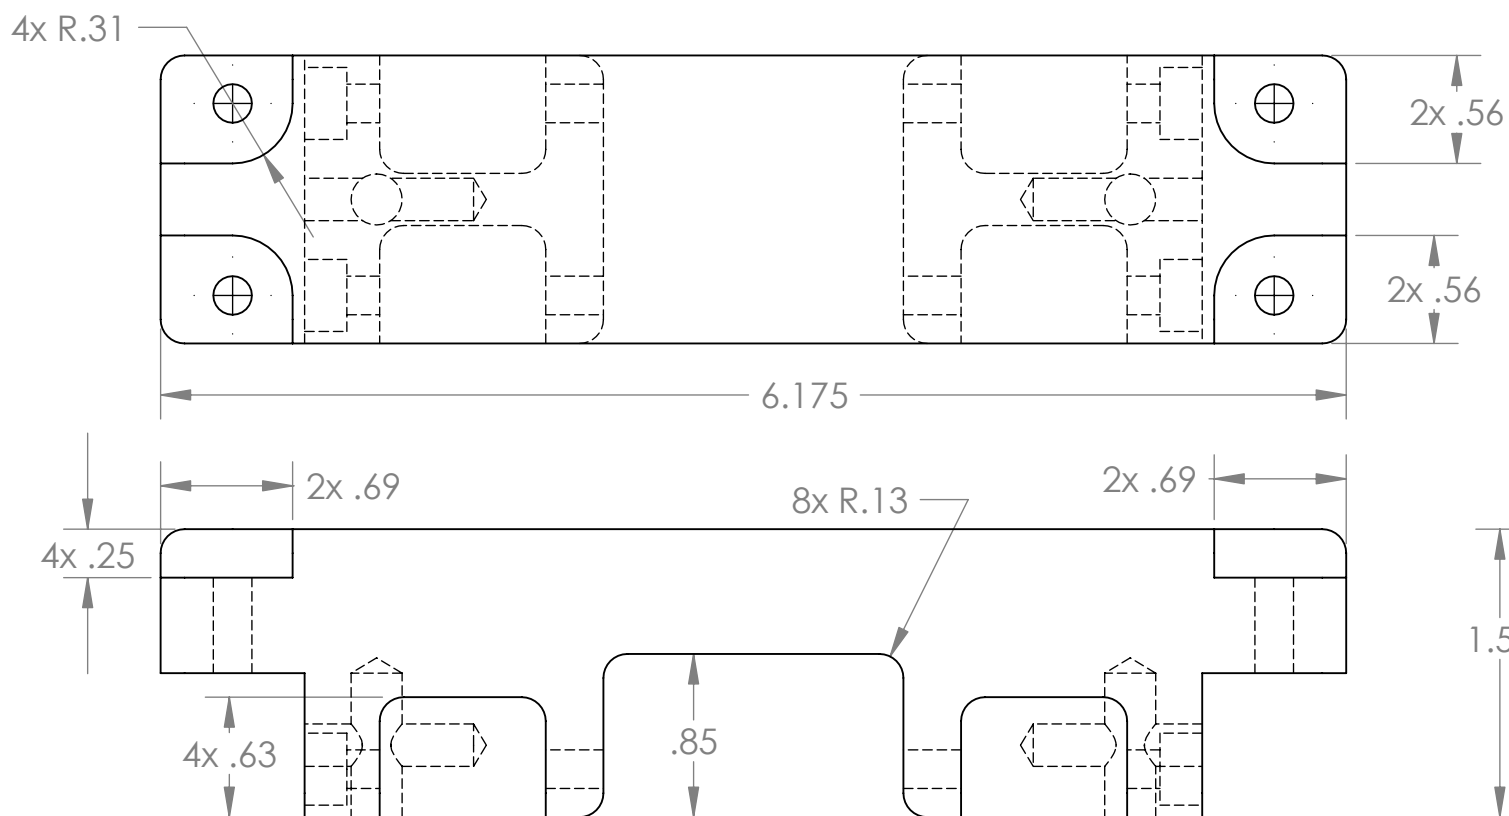


REVISIONS			
REV.	DESCRIPTION	DATE	APPROVED
	INITIAL RELEASE		

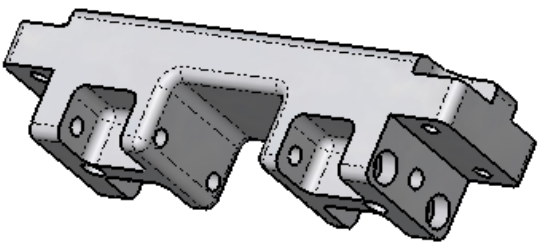

2					
1	1 Ea.			Bridge, Lower Roller Truss	UHMW
ITEM NO.	QTY	PART NO.		DESCRIPTION	MATERIAL SPECIFICATION
BILL OF MATERIALS					
UNLESS OTHERWISE SPECIFIED TOLERANCES ARE:			APPROVALS DATE		
1 PLACE DIM ±.1/16 2 PLACE DIM ±.02 3 PLACE DIM ±.005 ANGLES ±1° 1. DIMENSIONS ARE IN INCHES 2. DIMENSION LIMITS HELD AFTER PLATING. 3. REMOVE BURRS AND SHARP EDGES .015 MAX. 4. MACHINED FILLET RADII .0150-.030. 5. MACHINED DIAMETERS ON A COMMON CENTERLINE CONCENTRIC WITHIN .005 6. PERPENDICULARITY & PARALLELISM OF MACHINED SURFACES .002 PER INCH. MAX .012 INCHES FOR SINGLE SURFACE.			DRAWN	F. Shane	18Dec06
			ENGINEER	F. Shane	18Dec06
			CHECKED		
			PROJECT NO.	200001	
			PROJECT Greenhouse Gases II		
DO NOT SCALE DRAWING			Monterey Bay Aquarium Research Institute		
					
			7700 Sandholdt RD. Moss Landing, CA 95039 PH: (408) 775-1700		
			Greenhouse Gases II PUP Single Axis Actuator Small Roller Truss Bridge		
			SIZE B	DWG. NO.	REV.
			1003392.DWG		
			SCALE NONE	CADFILE: Project Library\Greenhouse Gases II	SHEET 1 OF 1
			WEIGHT 28 #	VOLUME 8.13 cu. in.	