
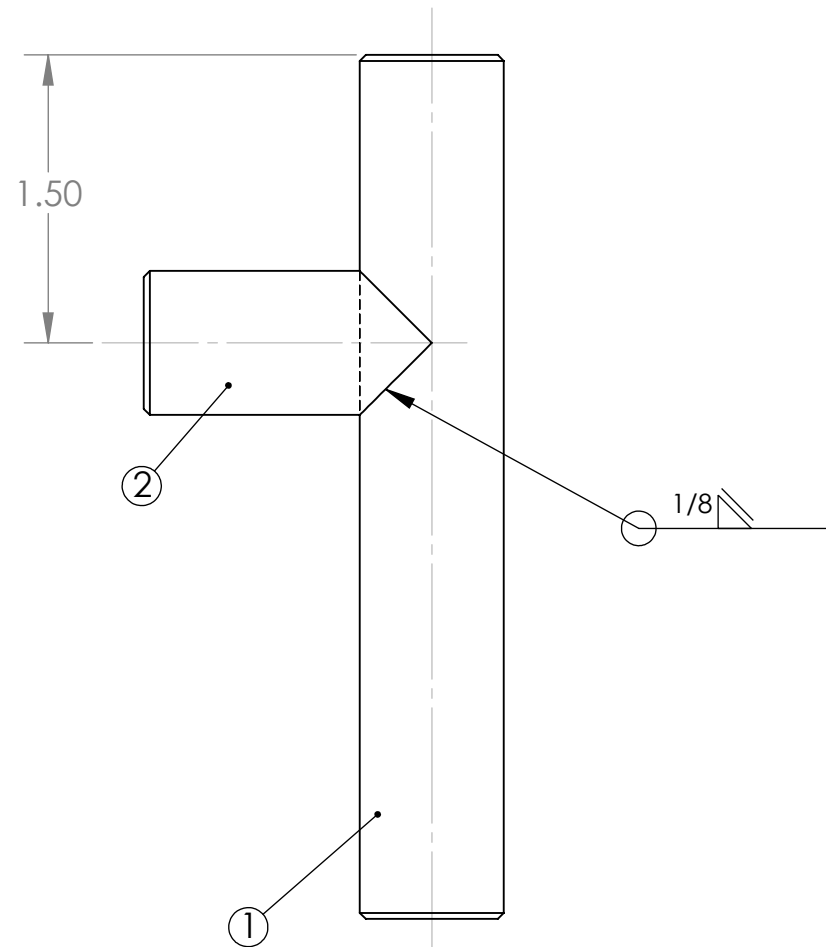
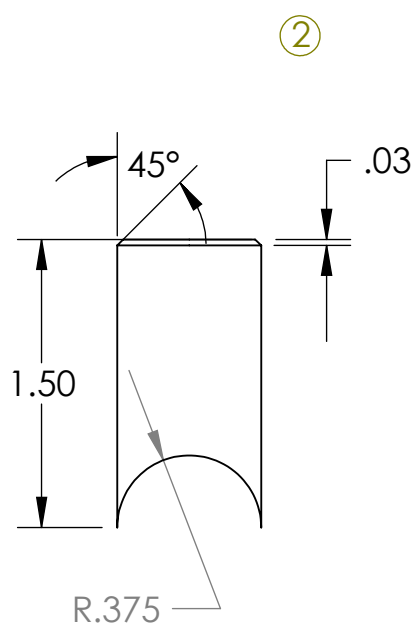


REVISIONS			
REV.	DESCRIPTION	DATE	APPROVED
	INITIAL RELEASE		

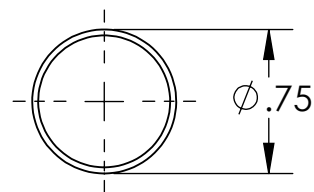

2	1 Ea.	Lateral Resistor for Manip. Handle		6061 Al
1	1 Ea.	Manip. Handle for Probehead		6061 Al
ITEM NO.	QTY	PART NO.	DESCRIPTION	MATERIAL SPECIFICATION
BILL OF MATERIALS				
UNLESS OTHERWISE SPECIFIED TOLERANCES ARE:		APPROVALS DATE		
1 PLACE DIM ±.1/16	2 PLACE DIM ±.02	3 PLACE DIM ±.005	ANGLES ±1°	Monterey Bay Aquarium Research Institute 7700 Sandholdt RD. Moss Landing, CA 95039 PH: (408) 775-1700 
1. DIMENSIONS ARE IN INCHES				
2. DIMENSION LIMITS HELD AFTER PLATING.				
3. REMOVE BURRS AND SHARP EDGES .015 MAX.				
4. MACHINED FILLET RADII .0150-.030.				
5. MACHINED DIAMETERS ON A COMMON CENTERLINE CONCENTRIC WITHIN .005				
6. PERPENDICULARITY & PARALLELISM OF MACHINED SURFACES .002 PER INCH. MAX .012 INCHES FOR SINGLE SURFACE.				
DO NOT SCALE DRAWING		WEIGHT		SIZE B DWG. NO. 10020044.DWG REV. SCALE NONE CAD FILE: TORNADO\ARCHIVE SHEET 1 OF 1