


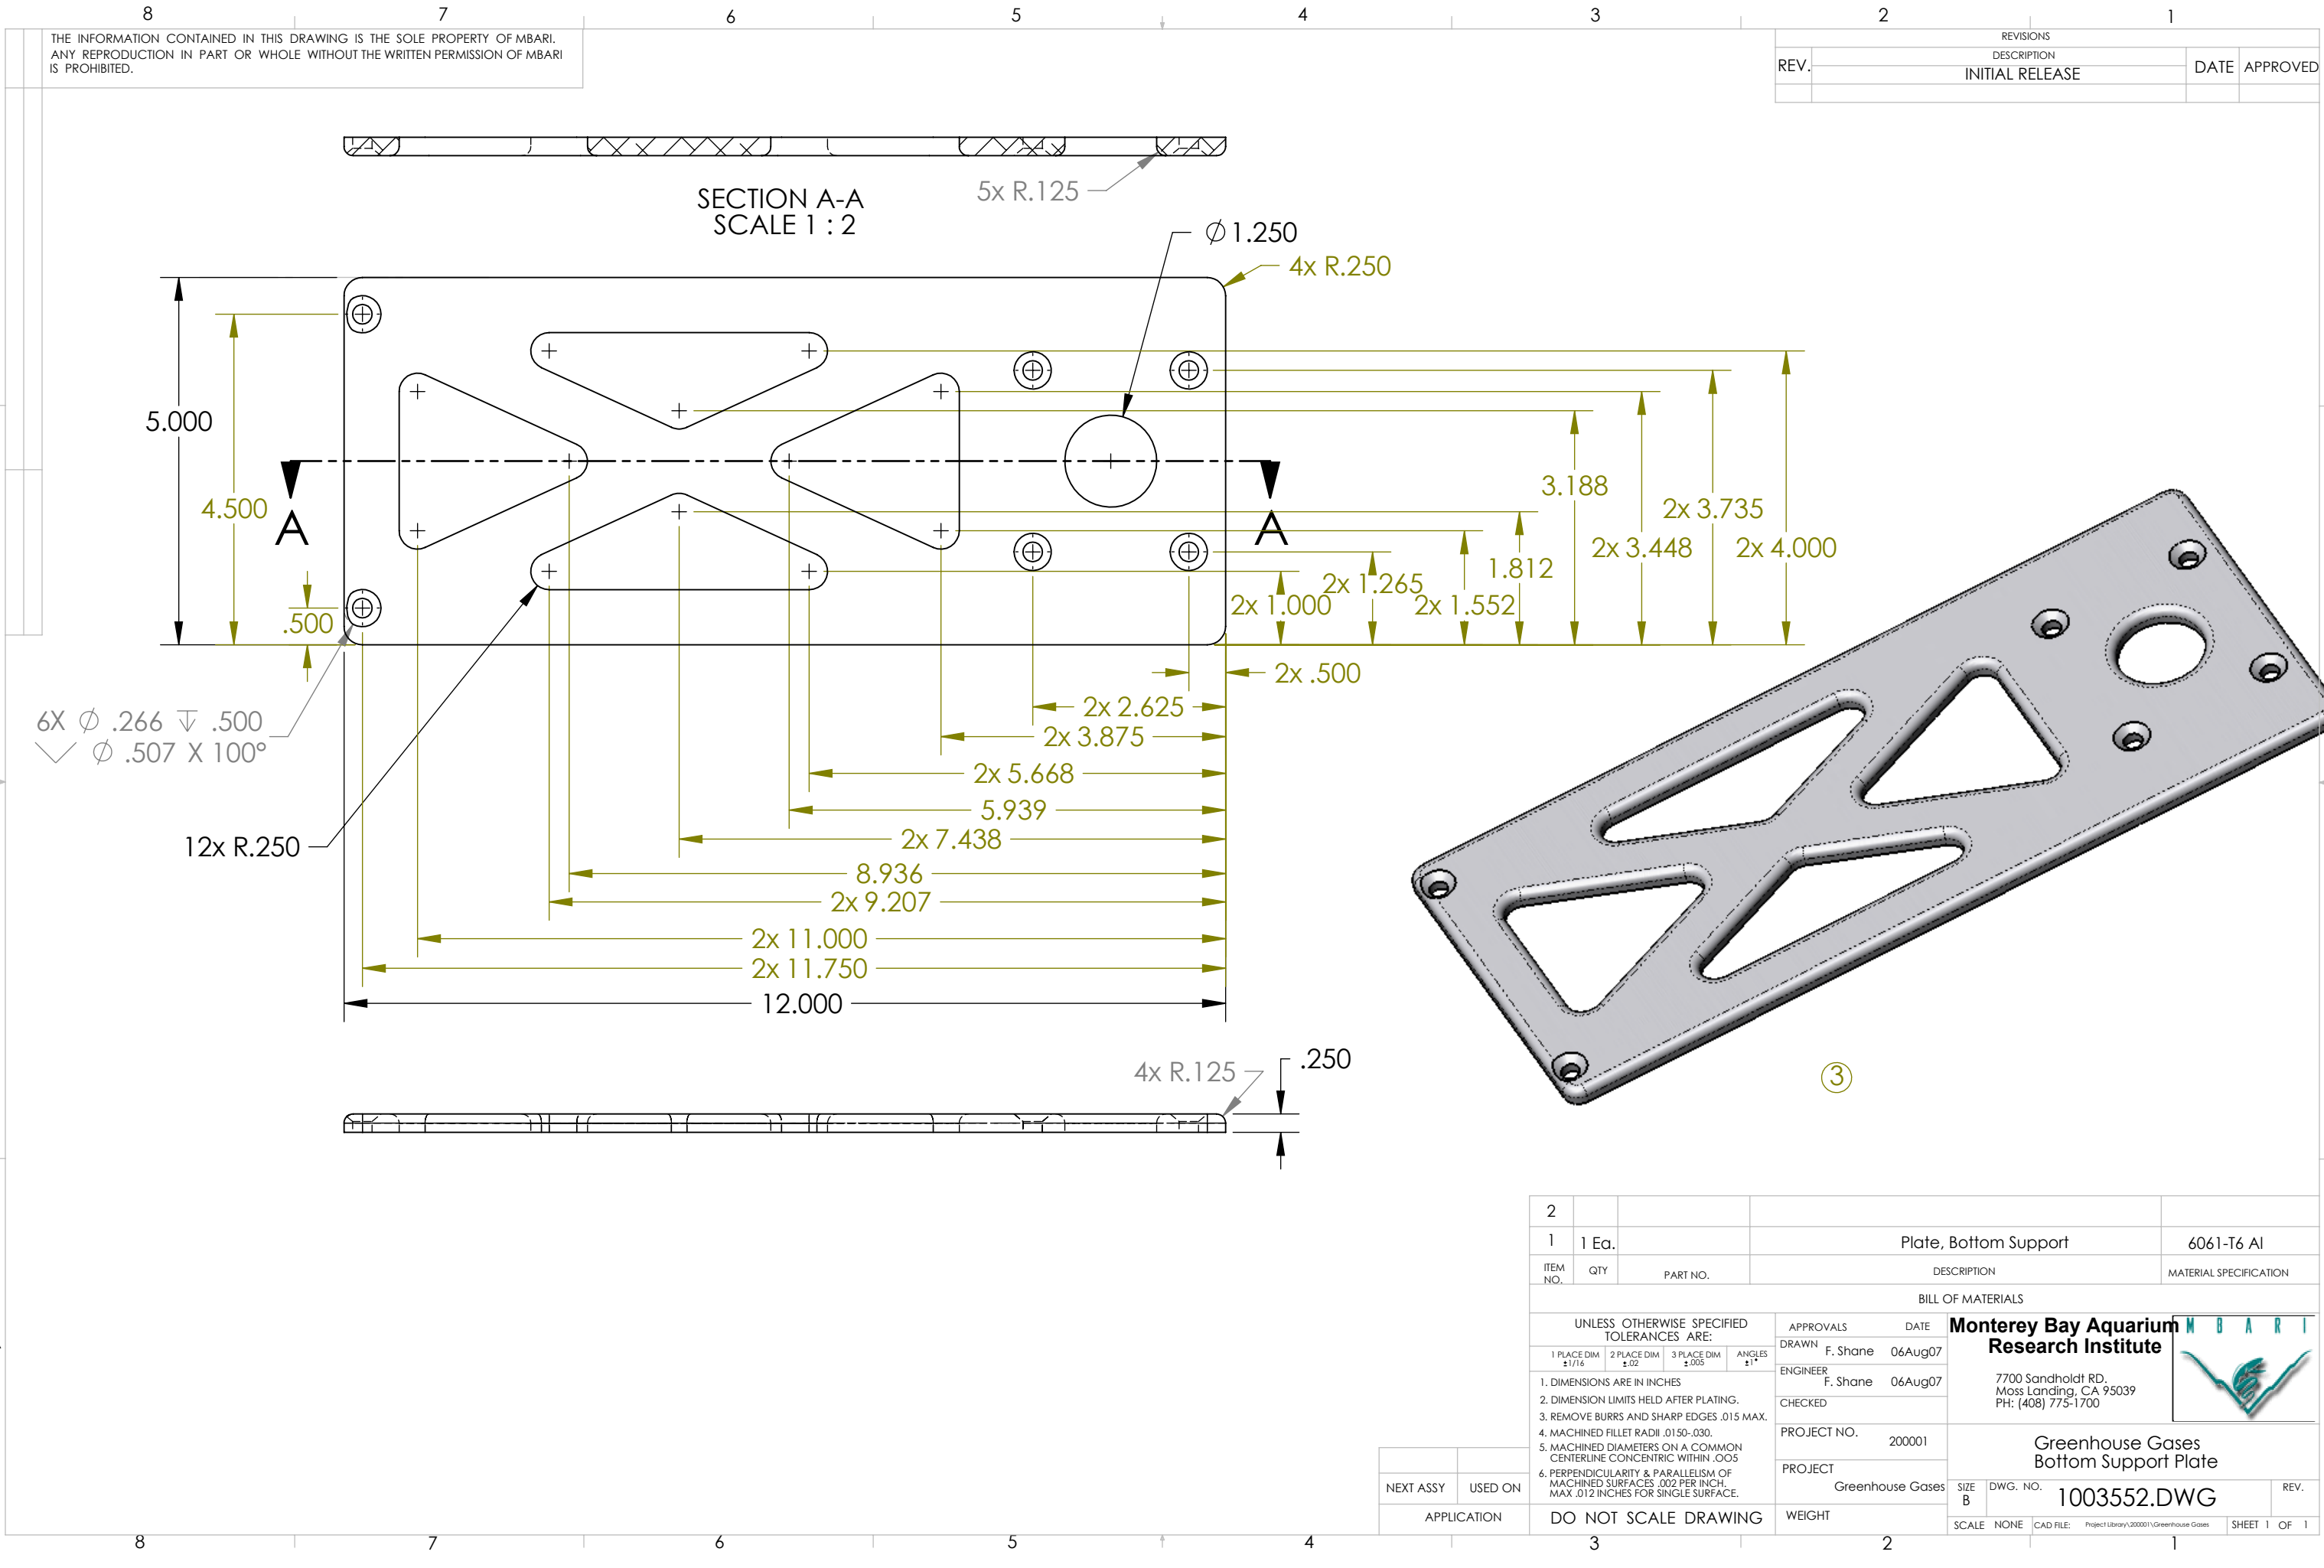

THE INFORMATION CONTAINED IN THIS DRAWING IS THE SOLE PROPERTY OF MBARI.
ANY REPRODUCTION IN PART OR WHOLE WITHOUT THE WRITTEN PERMISSION OF MBARI
IS PROHIBITED.

REVISIONS			
REV.	DESCRIPTION	DATE	APPROVED
	INITIAL RELEASE		

2							
1		1 Ea.		Plate, Bottom Support		6061-T6 Al	
ITEM NO.		QTY		PART NO.		MATERIAL SPECIFICATION	
BILL OF MATERIALS							
UNLESS OTHERWISE SPECIFIED TOLERANCES ARE:				APPROVALS		DATE	
1 PLACE DIM ±1/16				DRAWN F. Shane		06Aug07	
2 PLACE DIM ±.02				ENGINEER F. Shane		06Aug07	
3 PLACE DIM ±.005				CHECKED			
ANGLES ±1°				PROJECT NO.		200001	
1. DIMENSIONS ARE IN INCHES				PROJECT		Greenhouse Gases	
2. DIMENSION LIMITS HELD AFTER PLATING.				SIZE B		DWG. NO. 1003552.DWG	
3. REMOVE BURRS AND SHARP EDGES .015 MAX.				SCALE NONE		CADD FILE: Project Library\200001\Greenhouse Gases	
4. MACHINED FILLET RADII .0150-.030.				SHEET 1		OF 1	
5. MACHINED DIAMETERS ON A COMMON CENTERLINE CONCENTRIC WITHIN .005				REV.			
6. PERPENDICULARITY & PARALLELISM OF MACHINED SURFACES .002 PER INCH. MAX .012 INCHES FOR SINGLE SURFACE.							
DO NOT SCALE DRAWING							

Monterey Bay Aquarium

Research Institute

7700 Sandholdt RD.

Moss Landing, CA 95039

PH: (408) 775-1700

</