


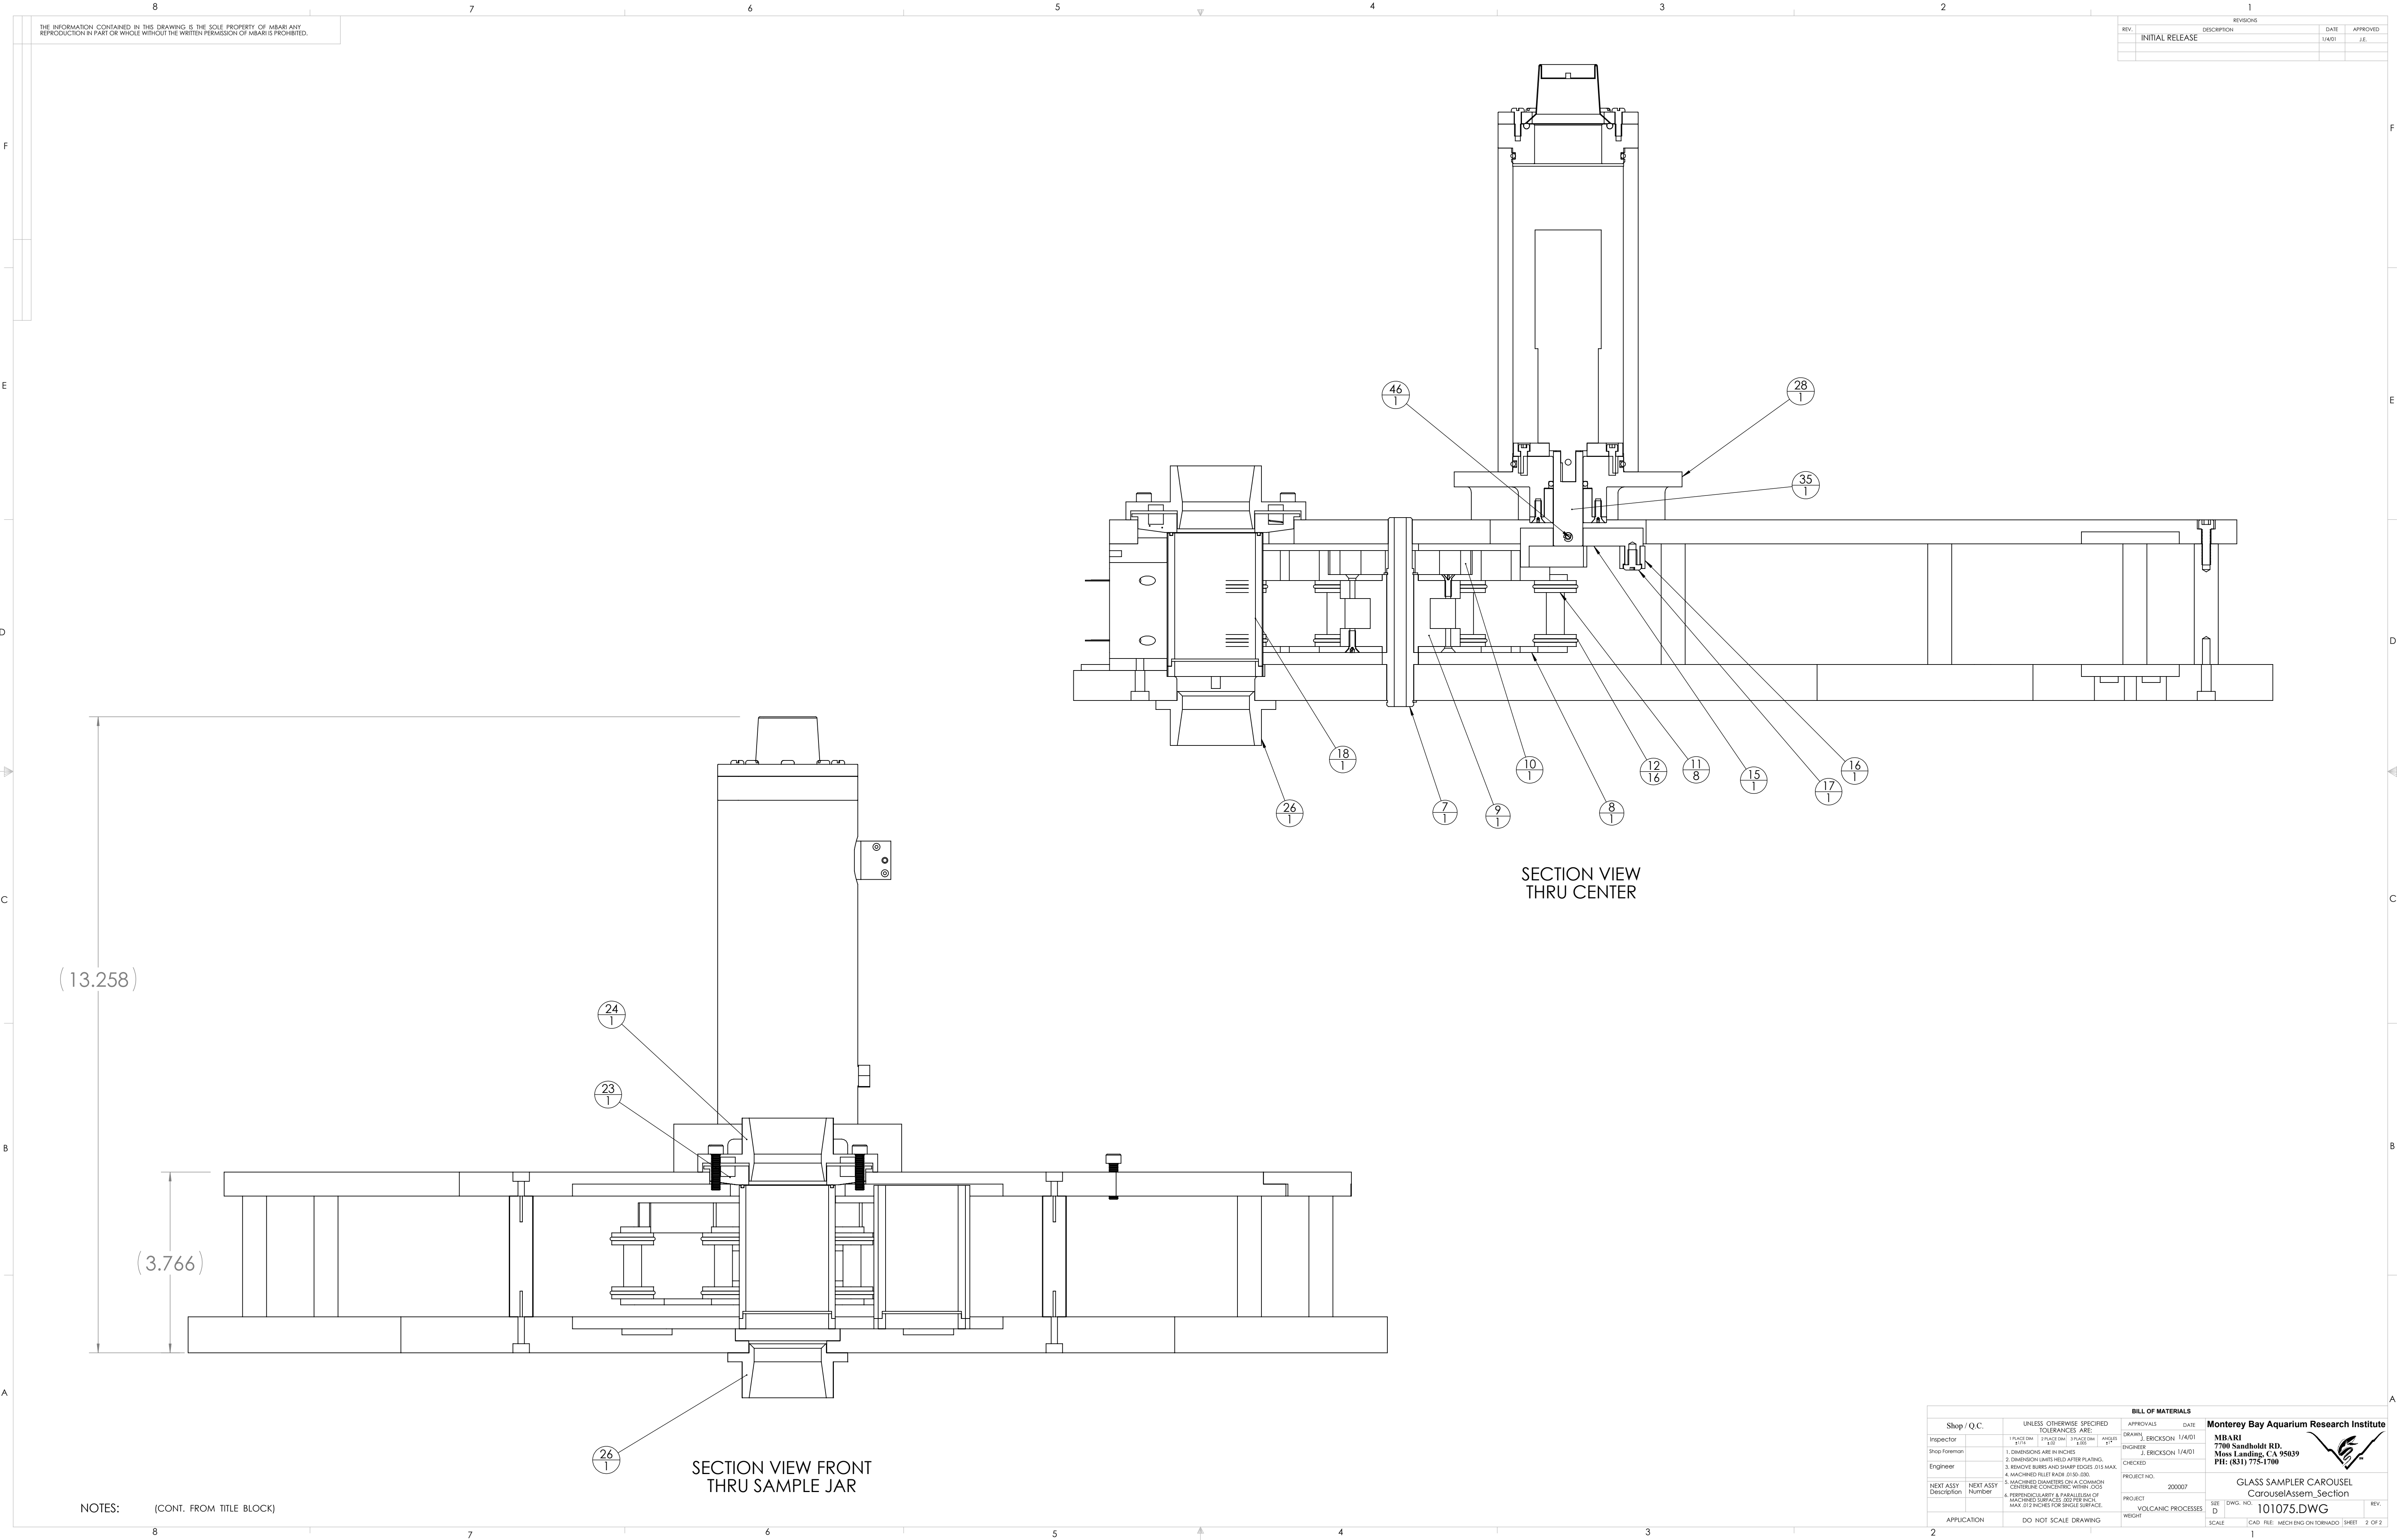

THE INFORMATION CONTAINED IN THIS DRAWING IS THE SOLE PROPERTY OF MBARI. ANY
REPRODUCTION IN PART OR WHOLE WITHOUT THE WRITTEN PERMISSION OF MBARI IS PROHIBITED.

REVISIONS			
REV.	DESCRIPTION	DATE	APPROVED
1	INITIAL RELEASE	1/4/01	J.E.

SECTION VIEW
THRU CENTER

SECTION VIEW FRONT
THRU SAMPLE JAR

NOTES: (CONT. FROM TITLE BLOCK)

BILL OF MATERIALS			
Shop / Q.C.	UNLESS OTHERWISE SPECIFIED TOLERANCES ARE:	APPROVALS	DATE
Inspector	1. PLACE DIM. ±.015"	DRAWN	ERICKSON 1/4/01
Shop Foreman	2. PLACE DIM. ±.003"	ENGINEER	ERICKSON 1/4/01
Engineer	3. PLACE DIM. ±.001"	CHECKED	
NEXT ASSY Description	1. DIMENSIONS ARE IN INCHES 2. DIMENSION LIMITS WELD AFTER PLATING 3. REMOVE BURRS AND SHARP EDGES .015" MAX. 4. MACHINED FILLET RADI .015"-.030" 5. MACHINED SURFACES & PARALLELISM OF MACHINED SURFACES .002" PER INCH MAX. .013" INCHES PER SQUARE SURFACE.	PROJECT NO.	200007
APPLICATION	DO NOT SCALE DRAWING	PROJECT	VOLCANIC PROCESSES
		SCALE	CAD FILE: MECH ENG ON TORNAO

Monterey Bay Aquarium Research Institute
MBARI
7700 Sandholdt RD.
 Moss Landing, CA 95039
 PH: (831) 775-1700



GLASS SAMPLER CAROUSEL
CarouselAssem_section

101075.DWG

REV.

SCALE

SHEET 2 OF 2