


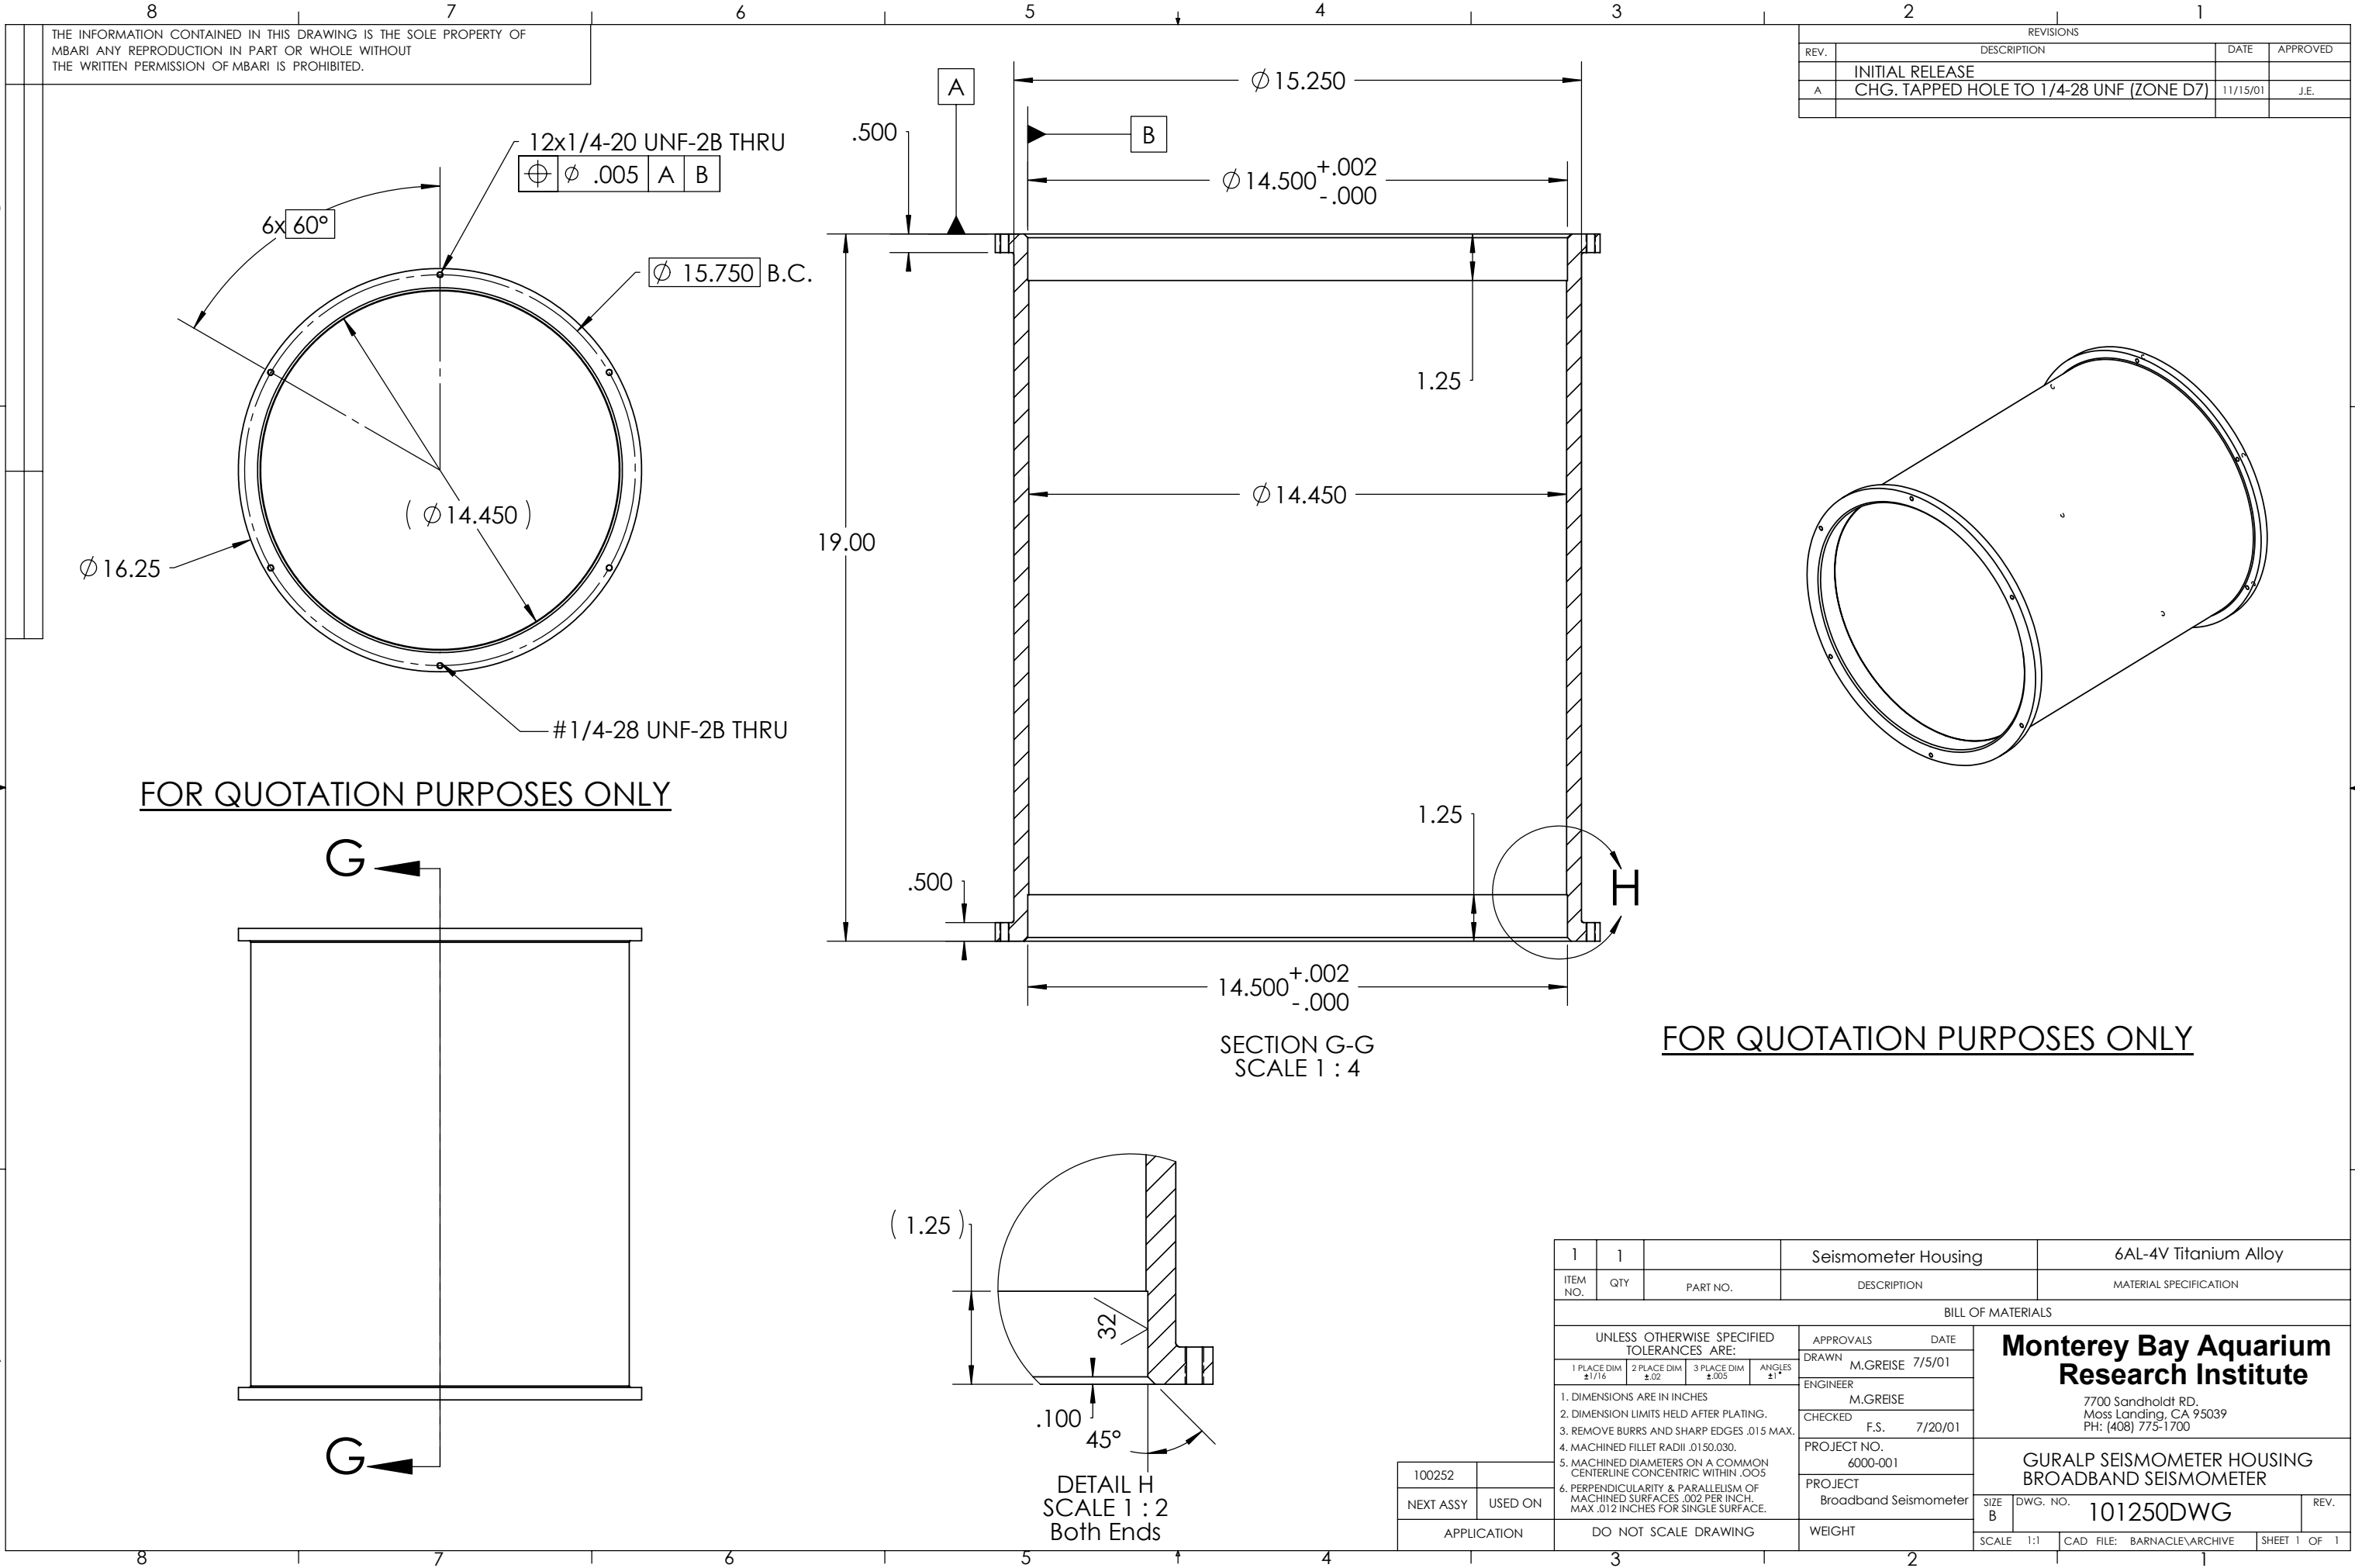

THE INFORMATION CONTAINED IN THIS DRAWING IS THE SOLE PROPERTY OF MBARI. ANY REPRODUCTION IN PART OR WHOLE WITHOUT THE WRITTEN PERMISSION OF MBARI IS PROHIBITED.

REVISIONS			
REV.	DESCRIPTION	DATE	APPROVED
	INITIAL RELEASE		
A	CHG. TAPPED HOLE TO 1/4-28 UNF (ZONE D7)	11/15/01	J.E.

FOR QUOTATION PURPOSES ONLY

1	1		Seismometer Housing	6AL-4V Titanium Alloy
ITEM NO.	QTY	PART NO.	DESCRIPTION	MATERIAL SPECIFICATION
BILL OF MATERIALS				
UNLESS OTHERWISE SPECIFIED TOLERANCES ARE:			APPROVALS	DATE
1 PLACE DIM $\pm 1/16$	2 PLACE DIM $\pm .02$	3 PLACE DIM $\pm .005$	ANGLES $\pm 1^\circ$	DRAWN M.GREISE 7/5/01
1. DIMENSIONS ARE IN INCHES			ENGINEER M.GREISE	
2. DIMENSION LIMITS HELD AFTER PLATING.			CHECKED F.S. 7/20/01	
3. REMOVE BURRS AND SHARP EDGES .015 MAX.			PROJECT NO. 6000-001	
4. MACHINED FILLET RADII .0150.030.			PROJECT Broadband Seismometer	
5. MACHINED DIAMETERS ON A COMMON CENTERLINE CONCENTRIC WITHIN .005			WEIGHT	
6. PERPENDICULARITY & PARALLELISM OF MACHINED SURFACES .002 PER INCH. MAX .012 INCHES FOR SINGLE SURFACE.			SCALE 1:1 CAD FILE: BARNACLE\ARCHIVE SHEET 1 OF 1	
100252			DO NOT SCALE DRAWING	
NEXT ASSY	USED ON		GURALP SEISMOMETER HOUSING BROADBAND SEISMOMETER	
			SIZE B DWG. NO. 101250DWG	
			REV.	

Monterey Bay Aquarium Research Institute

7700 Sandholdt RD.
Moss Landing, CA 95039
PH: (408) 775-1700

GURALP SEISMOMETER HOUSING
BROADBAND SEISMOMETER