


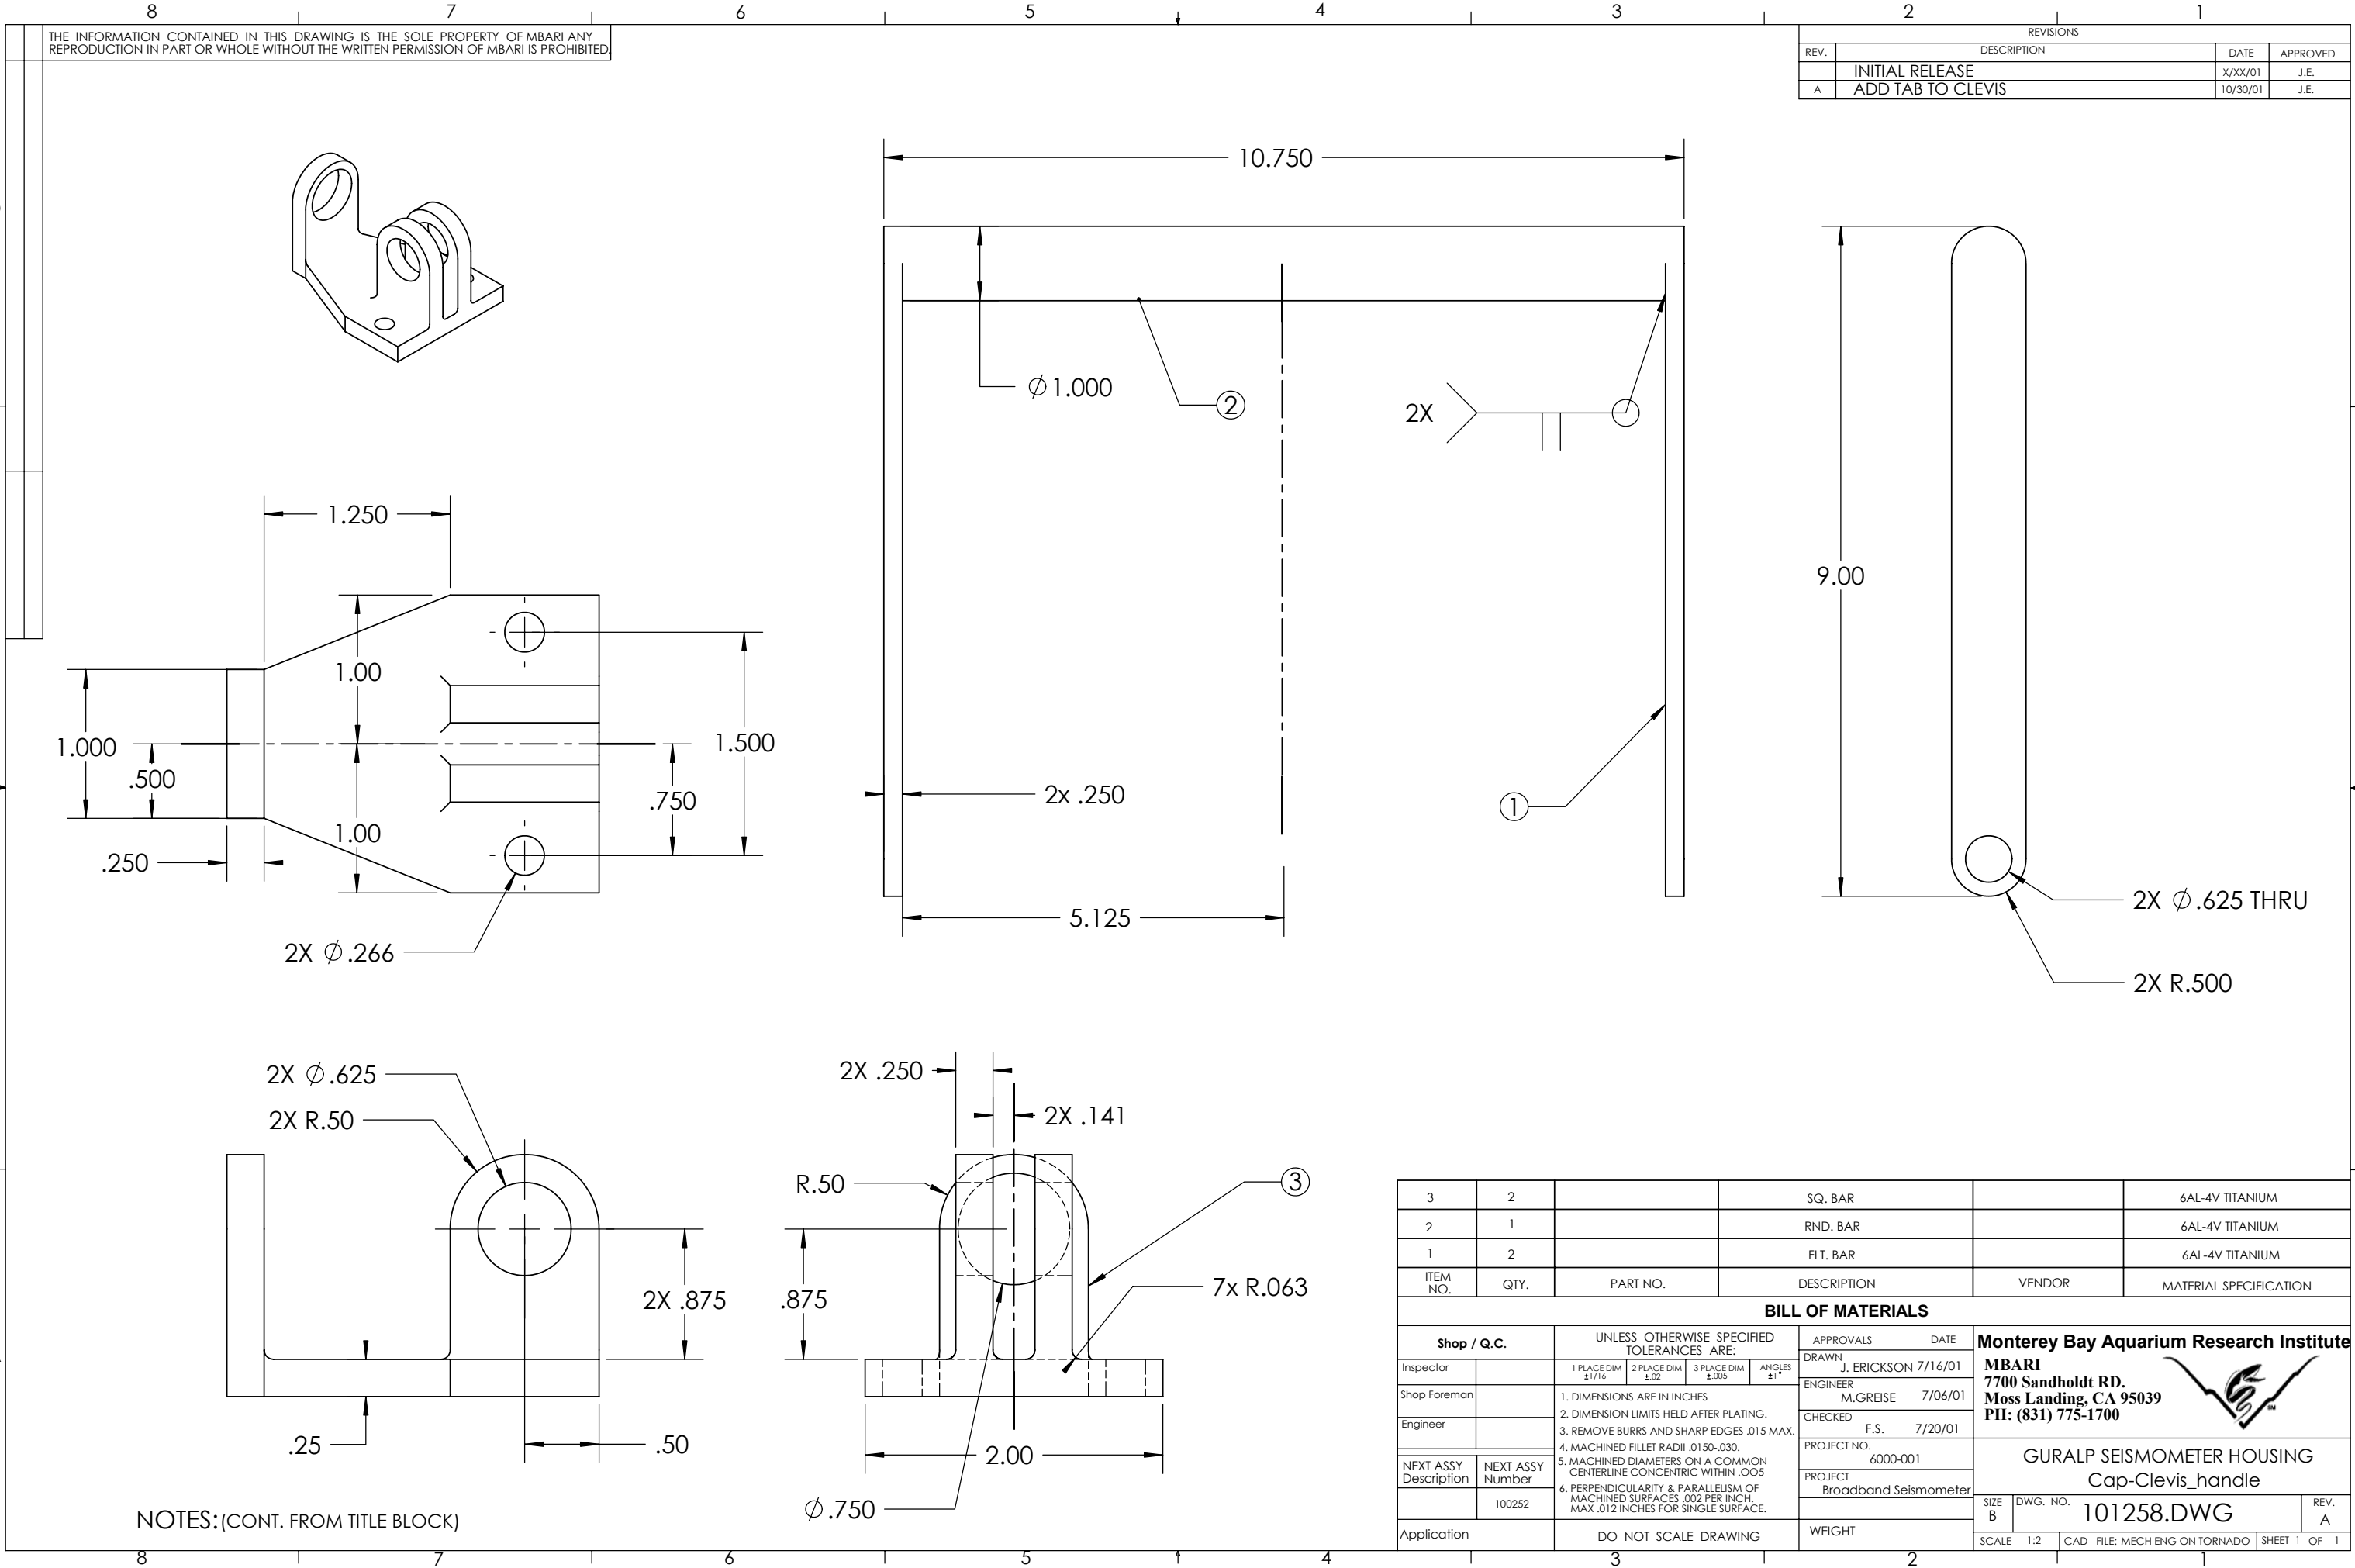

THE INFORMATION CONTAINED IN THIS DRAWING IS THE SOLE PROPERTY OF MBARI ANY REPRODUCTION IN PART OR WHOLE WITHOUT THE WRITTEN PERMISSION OF MBARI IS PROHIBITED

REVISIONS			
REV.	DESCRIPTION	DATE	APPROVED
	INITIAL RELEASE	X/XX/01	J.E.
A	ADD TAB TO CLEVIS	10/30/01	J.E.

3	2		SQ. BAR		6AL-4V TITANIUM
2	1		RND. BAR		6AL-4V TITANIUM
1	2		FLT. BAR		6AL-4V TITANIUM
ITEM NO.	QTY.	PART NO.	DESCRIPTION	VENDOR	MATERIAL SPECIFICATION
BILL OF MATERIALS					
Shop / Q.C.		UNLESS OTHERWISE SPECIFIED TOLERANCES ARE:		APPROVALS DATE	
Inspector		1 PLACE DIM ±1/16	2 PLACE DIM ±.02	3 PLACE DIM ±.005	ANGLES ±1°
Shop Foreman		1. DIMENSIONS ARE IN INCHES		DRAWN J. ERICKSON 7/16/01	Monterey Bay Aquarium Research Institute MBARI 7700 Sandholdt RD. Moss Landing, CA 95039 PH: (831) 775-1700 
Engineer		2. DIMENSION LIMITS HELD AFTER PLATING.		ENGINEER M.GREISE 7/06/01	
		3. REMOVE BURRS AND SHARP EDGES .015 MAX.		CHECKED F.S. 7/20/01	
NEXT ASSY Description	NEXT ASSY Number	4. MACHINED FILLET RADII .0150-.030.		PROJECT NO. 6000-001	GURALP SEISMOMETER HOUSING Cap-Clevis_handle
	100252	5. MACHINED DIAMETERS ON A COMMON CENTERLINE CONCENTRIC WITHIN .005		PROJECT Broadband Seismometer	
		6. PERPENDICULARITY & PARALLELISM OF MACHINED SURFACES .002 PER INCH. MAX .012 INCHES FOR SINGLE SURFACE.			
Application		DO NOT SCALE DRAWING		WEIGHT	SIZE B DWG. NO. 101258.DWG REV. A
				SCALE 1:2	CAD FILE: MECH ENG ON TORNADO SHEET 1 OF 1

NOTES:(CONT. FROM TITLE BLOCK)