


2		1	
REVISIONS			
REV.	DESCRIPTION	DATE	APPROVED
	INITIAL RELEASE	1/9/02	J.E.

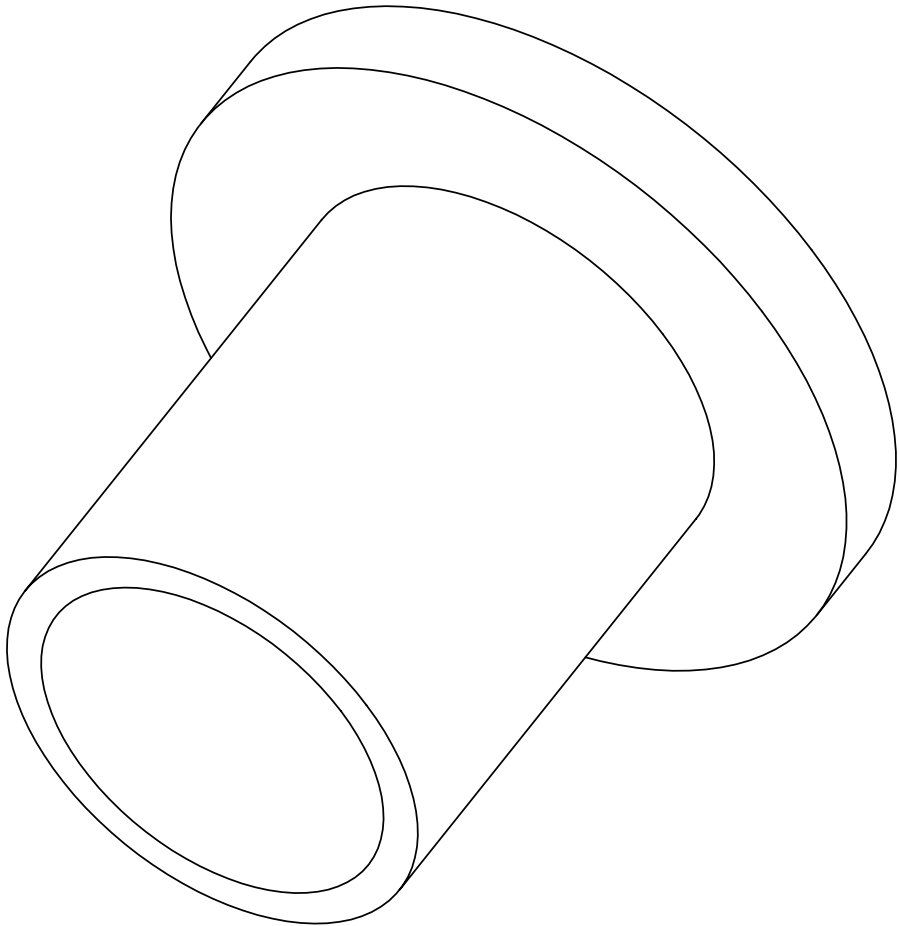

1	100	RND. BAR				ACETAL (BLACK DELRIN)						
ITEM NO.	QTY.	PART NO.	DESCRIPTION				VENDOR		MATERIAL SPECIFICATION			
BILL OF MATERIALS												
Shop / Q.C.		UNLESS OTHERWISE SPECIFIED TOLERANCES ARE:				APPROVALS		DATE		Monterey Bay Aquarium Research Institute MBARI 7700 Sandholdt RD. Moss Landing, CA 95039 PH: (831) 775-1700 		
Inspector		1 PLACE DIM ±1/16	2 PLACE DIM ±.02	3 PLACE DIM ±.005	ANGLES ±1°	DRAWN J. ERICKSON 1/9/02						
Shop Foreman		1. DIMENSIONS ARE IN INCHES 2. DIMENSION LIMITS HELD AFTER PLATING. 3. REMOVE BURRS AND SHARP EDGES .015 MAX. 4. MACHINED FILLET RADII. 0150-.030. 5. MACHINED DIAMETERS ON A COMMON CENTERLINE CONCENTRIC WITHIN .005 6. PERPENDICULARITY & PARALLELISM OF MACHINED SURFACES .002 PER INCH, MAX .012 INCHES FOR SINGLE SURFACE.				ENGINEER J. ERICKSON 1/9/02						
Engineer						CHECKED						
NEXT ASSY Description	NEXT ASSY Number					PROJECT NO. 200009						
						PROJECT BROAD BAND SEIS				BROAD BAND SEIS. Mount.Shoulder.Bushing BUSHING		
Application		DO NOT SCALE DRAWING				WEIGHT		SIZE B		DWG. NO. 101379.DWG		REV.
								SCALE 8:1		CAD FILE: MECH ENG ON TORNADO		SHEET 1 OF 1