


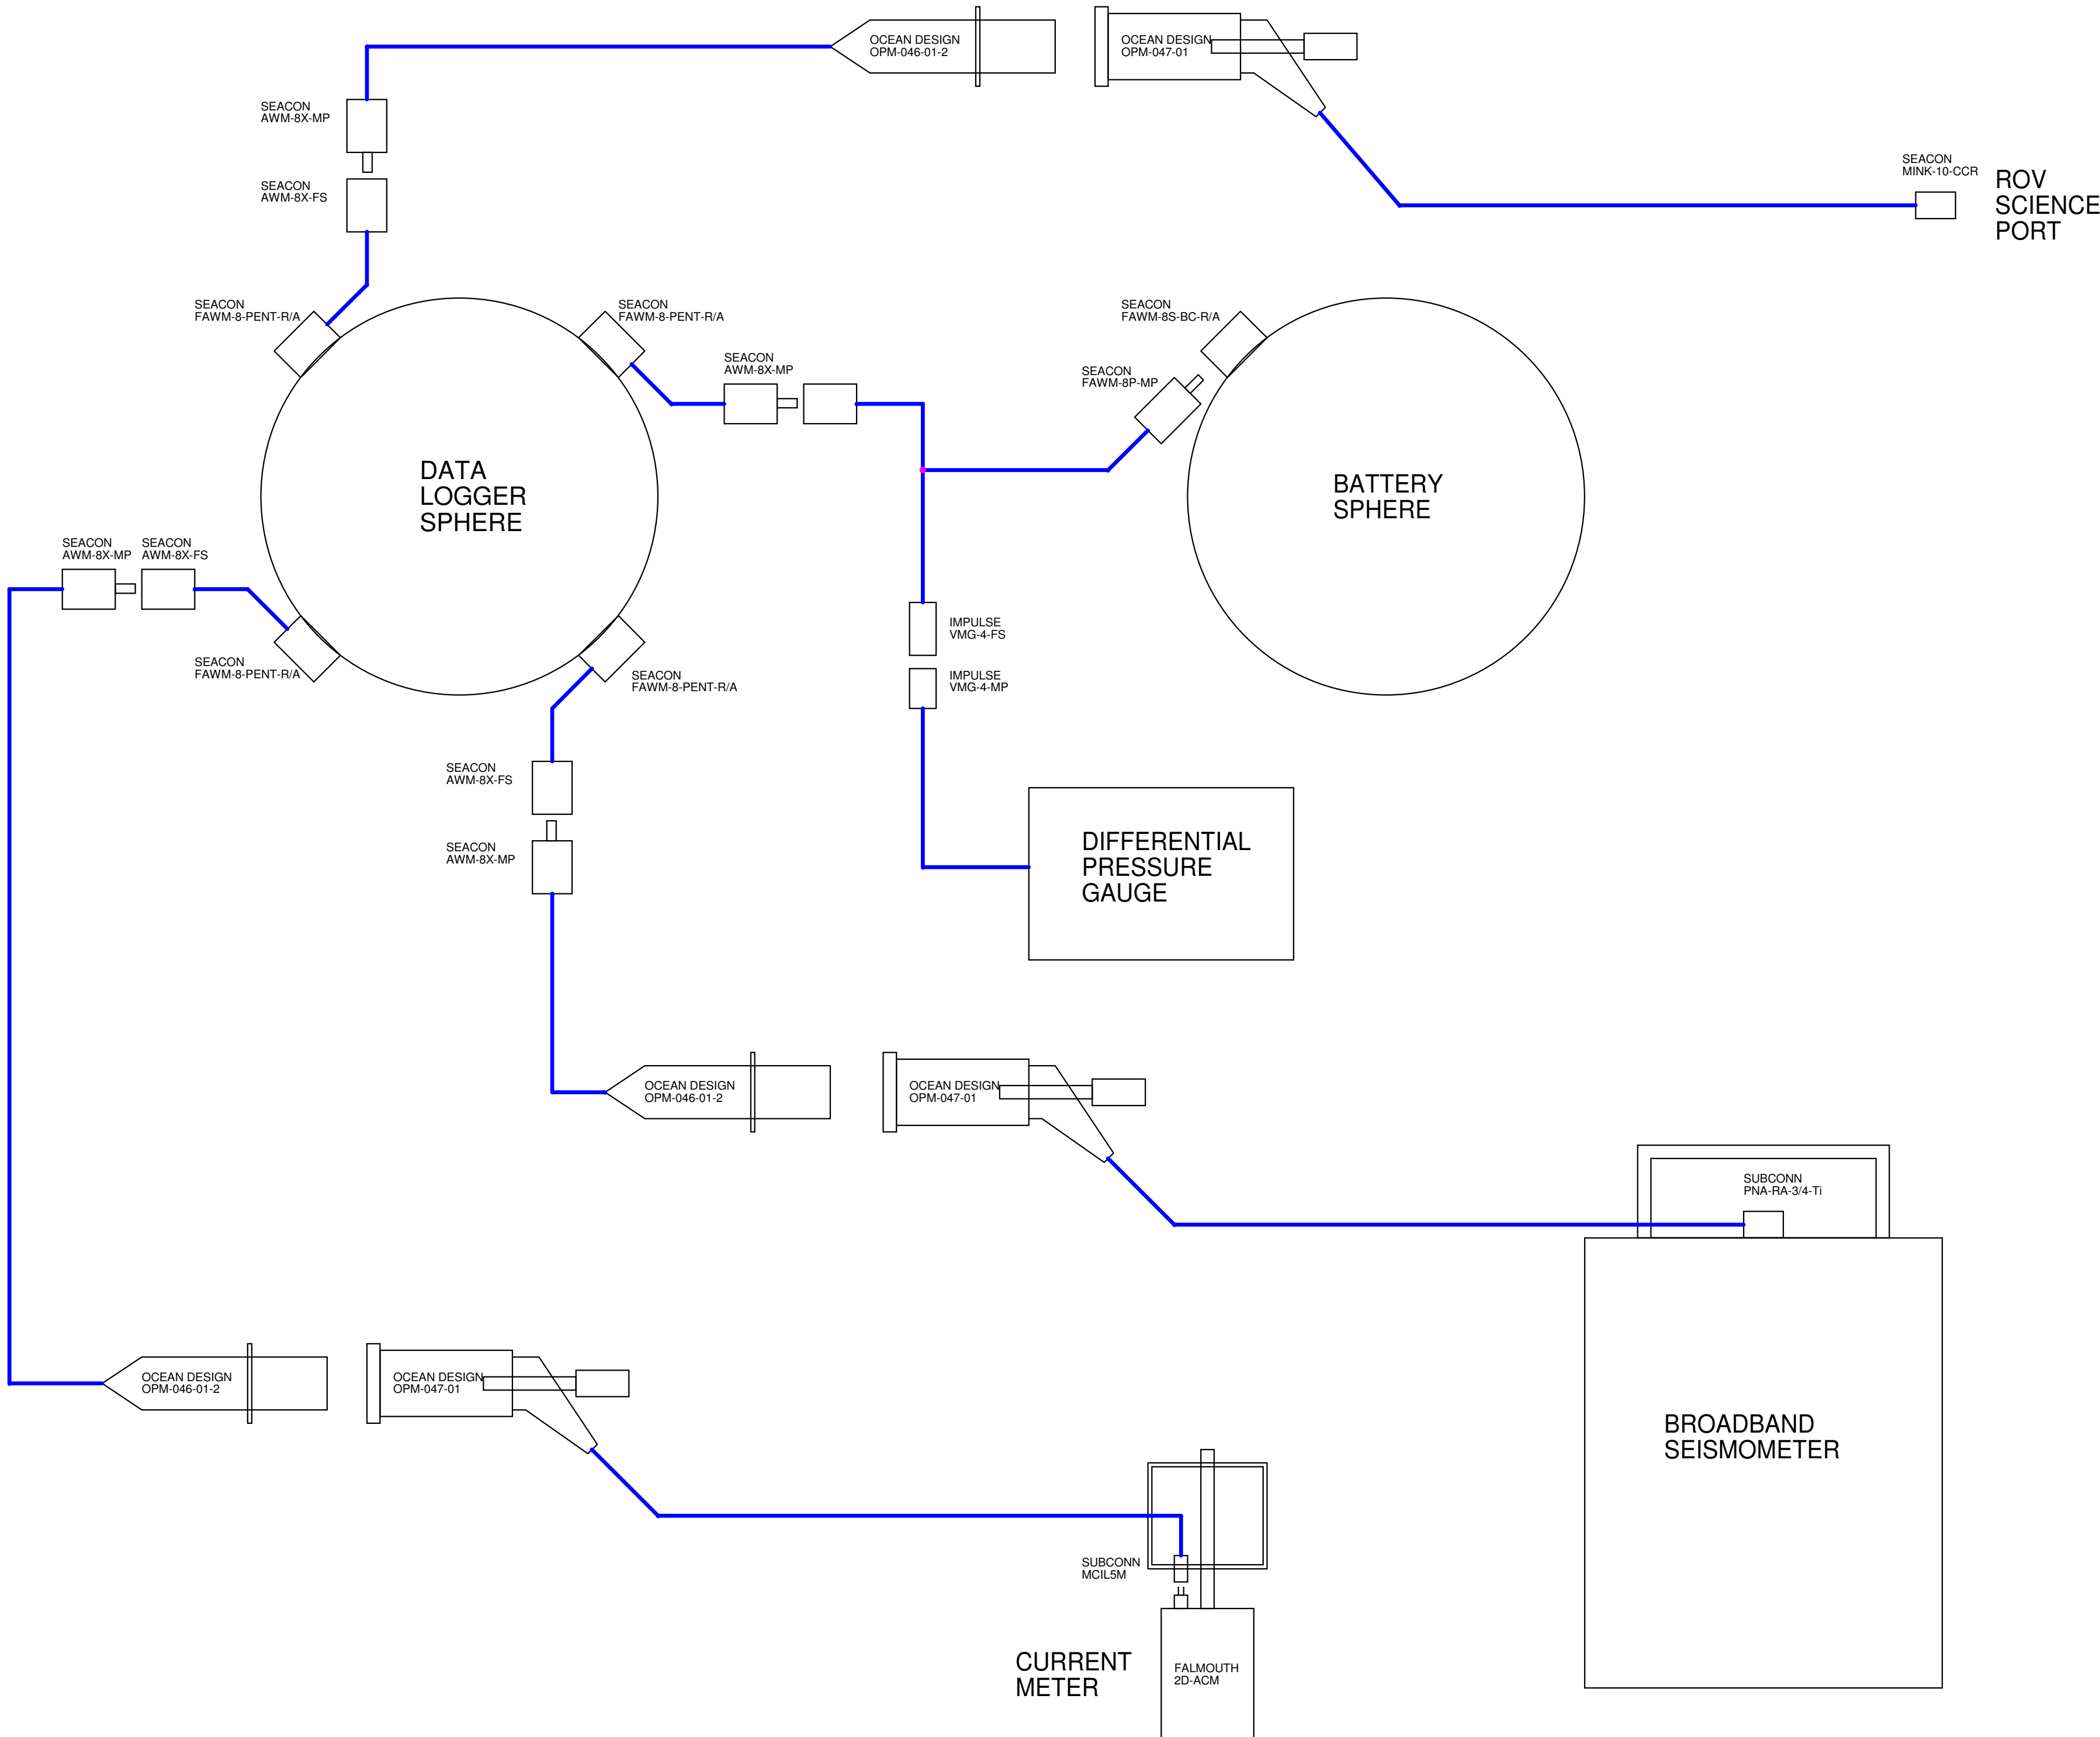

ROV
SCIENCE
PORT