


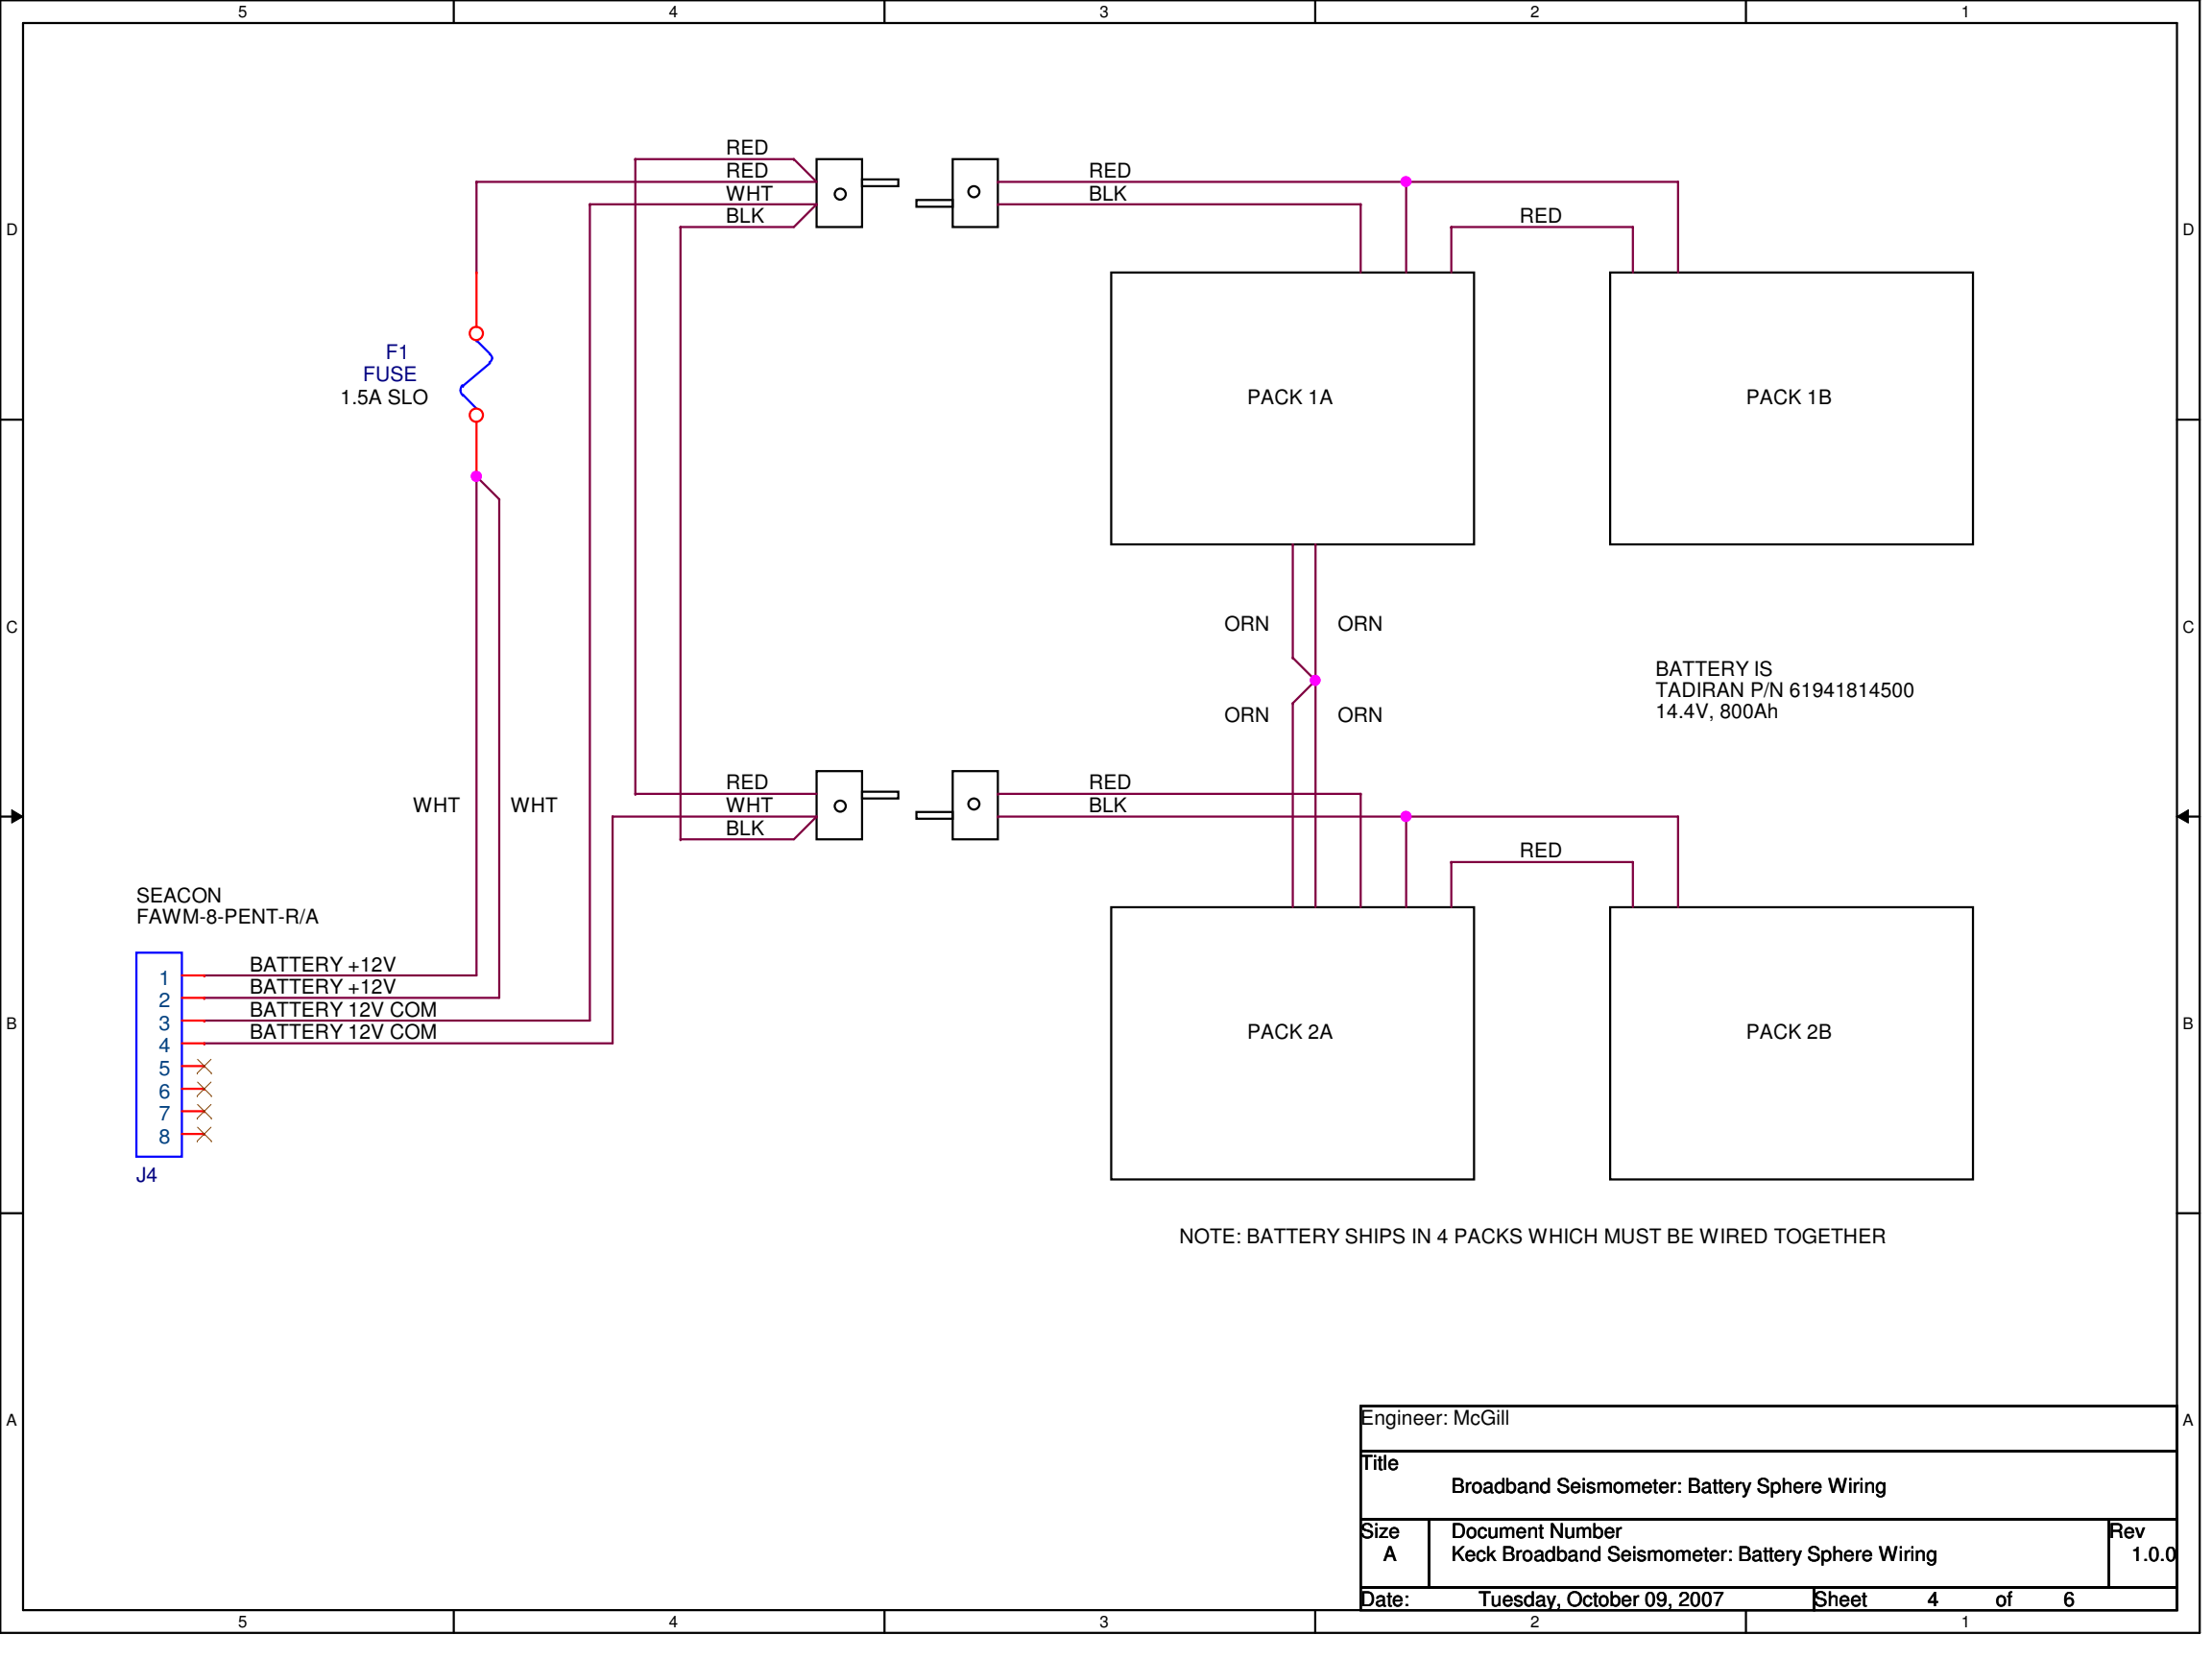

NOTE: BATTERY SHIPS IN 4 PACKS WHICH MUST BE WIRED TOGETHER

Engineer: McGill		
Title Broadband Seismometer: Battery Sphere Wiring		
Size A	Document Number Keck Broadband Seismometer: Battery Sphere Wiring	Rev 1.0.0
Date:	Tuesday, October 09, 2007	Sheet 4 of 6