
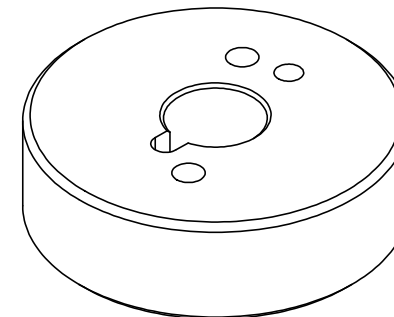


THE INFORMATION CONTAINED IN THIS DRAWING IS THE SOLE PROPERTY OF MBARI. ANY REPRODUCTION IN PART OR WHOLE WITHOUT THE WRITTEN PERMISSION OF MBARI IS PROHIBITED.

REVISIONS			
REV.	DESCRIPTION	DATE	APPROVED
	INITIAL RELEASE	6/5/03	
A	MOD FLOAT ID	6/9/03	

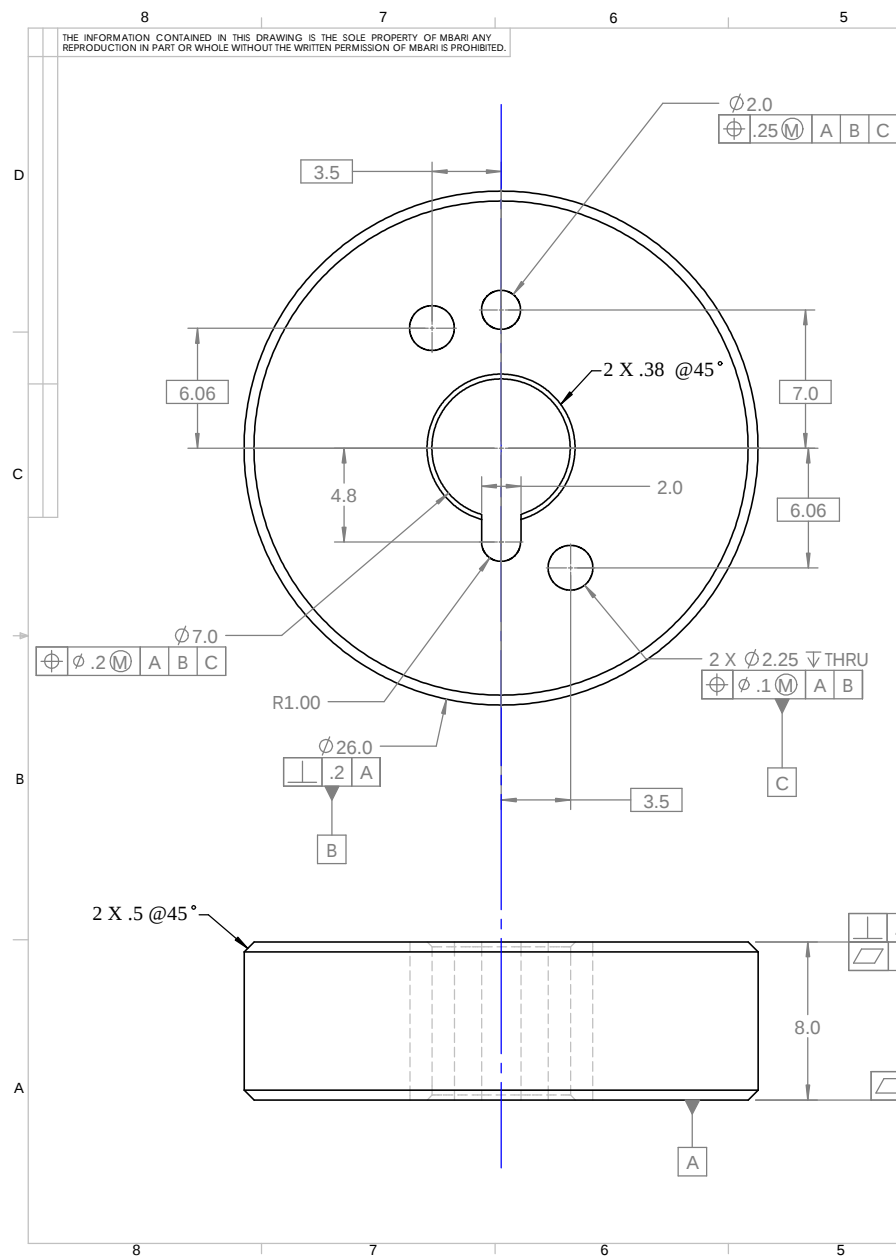

10 EACH 5.75 lb/cu. ft. FOAM

BILL OF MATERIALS									
Shop / I.C.		UNLESS OTHERWISE SPECIFIED TOLERANCES ARE:			APPROVALS		DATE		Monterey Bay Aquarium Research Institute MBARI 7700 Sandhill RD. Moss Landing, CA 95039 PH: (831) 775-1700 
Inspector		1 PLACE DIM. #1	2 PLACE DIM. #2	3 PLACE DIM. #3	DRAWN		C OKUDA 6/5/03		
Shop Foreman					ENGINEER		C OKUDA 6/5/03		
Engineer		1. DIMENSIONS ARE IN INCHES 2. DIMENSION LIMITS HELD AFTER PLAYING. 3. REMOVE BURRS AND SHARP EDGES .015 MAX. 4. MACHINED FILET RADII :0150-.020. 5. MACHINED DIAMETERS ON A COMMON CENTERLINE CONCENTRIC WITHIN .005 6. PERPENDICULARITY & PARALLELISM OF MACHINED SURFACES .005 PER INCH MAX. .012 INCHES FOR SINGLE SURFACE.			CHECKED				
NEXT ASSY Description	NEXT ASSY NUMBER				PROJECT NO.		703329		
					PROJECT		Drifters		
					COG. DRAWING float				
					SIZE B.		DWG. NO.		REV. A
					SCALE 1:8		CAD FILE: MECH ENGR ON TORNO		SHEET 1 OF 1