

8

7

6

5

4


3

2

1

NOTES:

1 CHANGE BRIDLE ASSEMBLY FROM A-002 ASSEMBLY TO A-001 ASSEMBLY IF THE SURFACE CURRENT METER IS NOT USED.

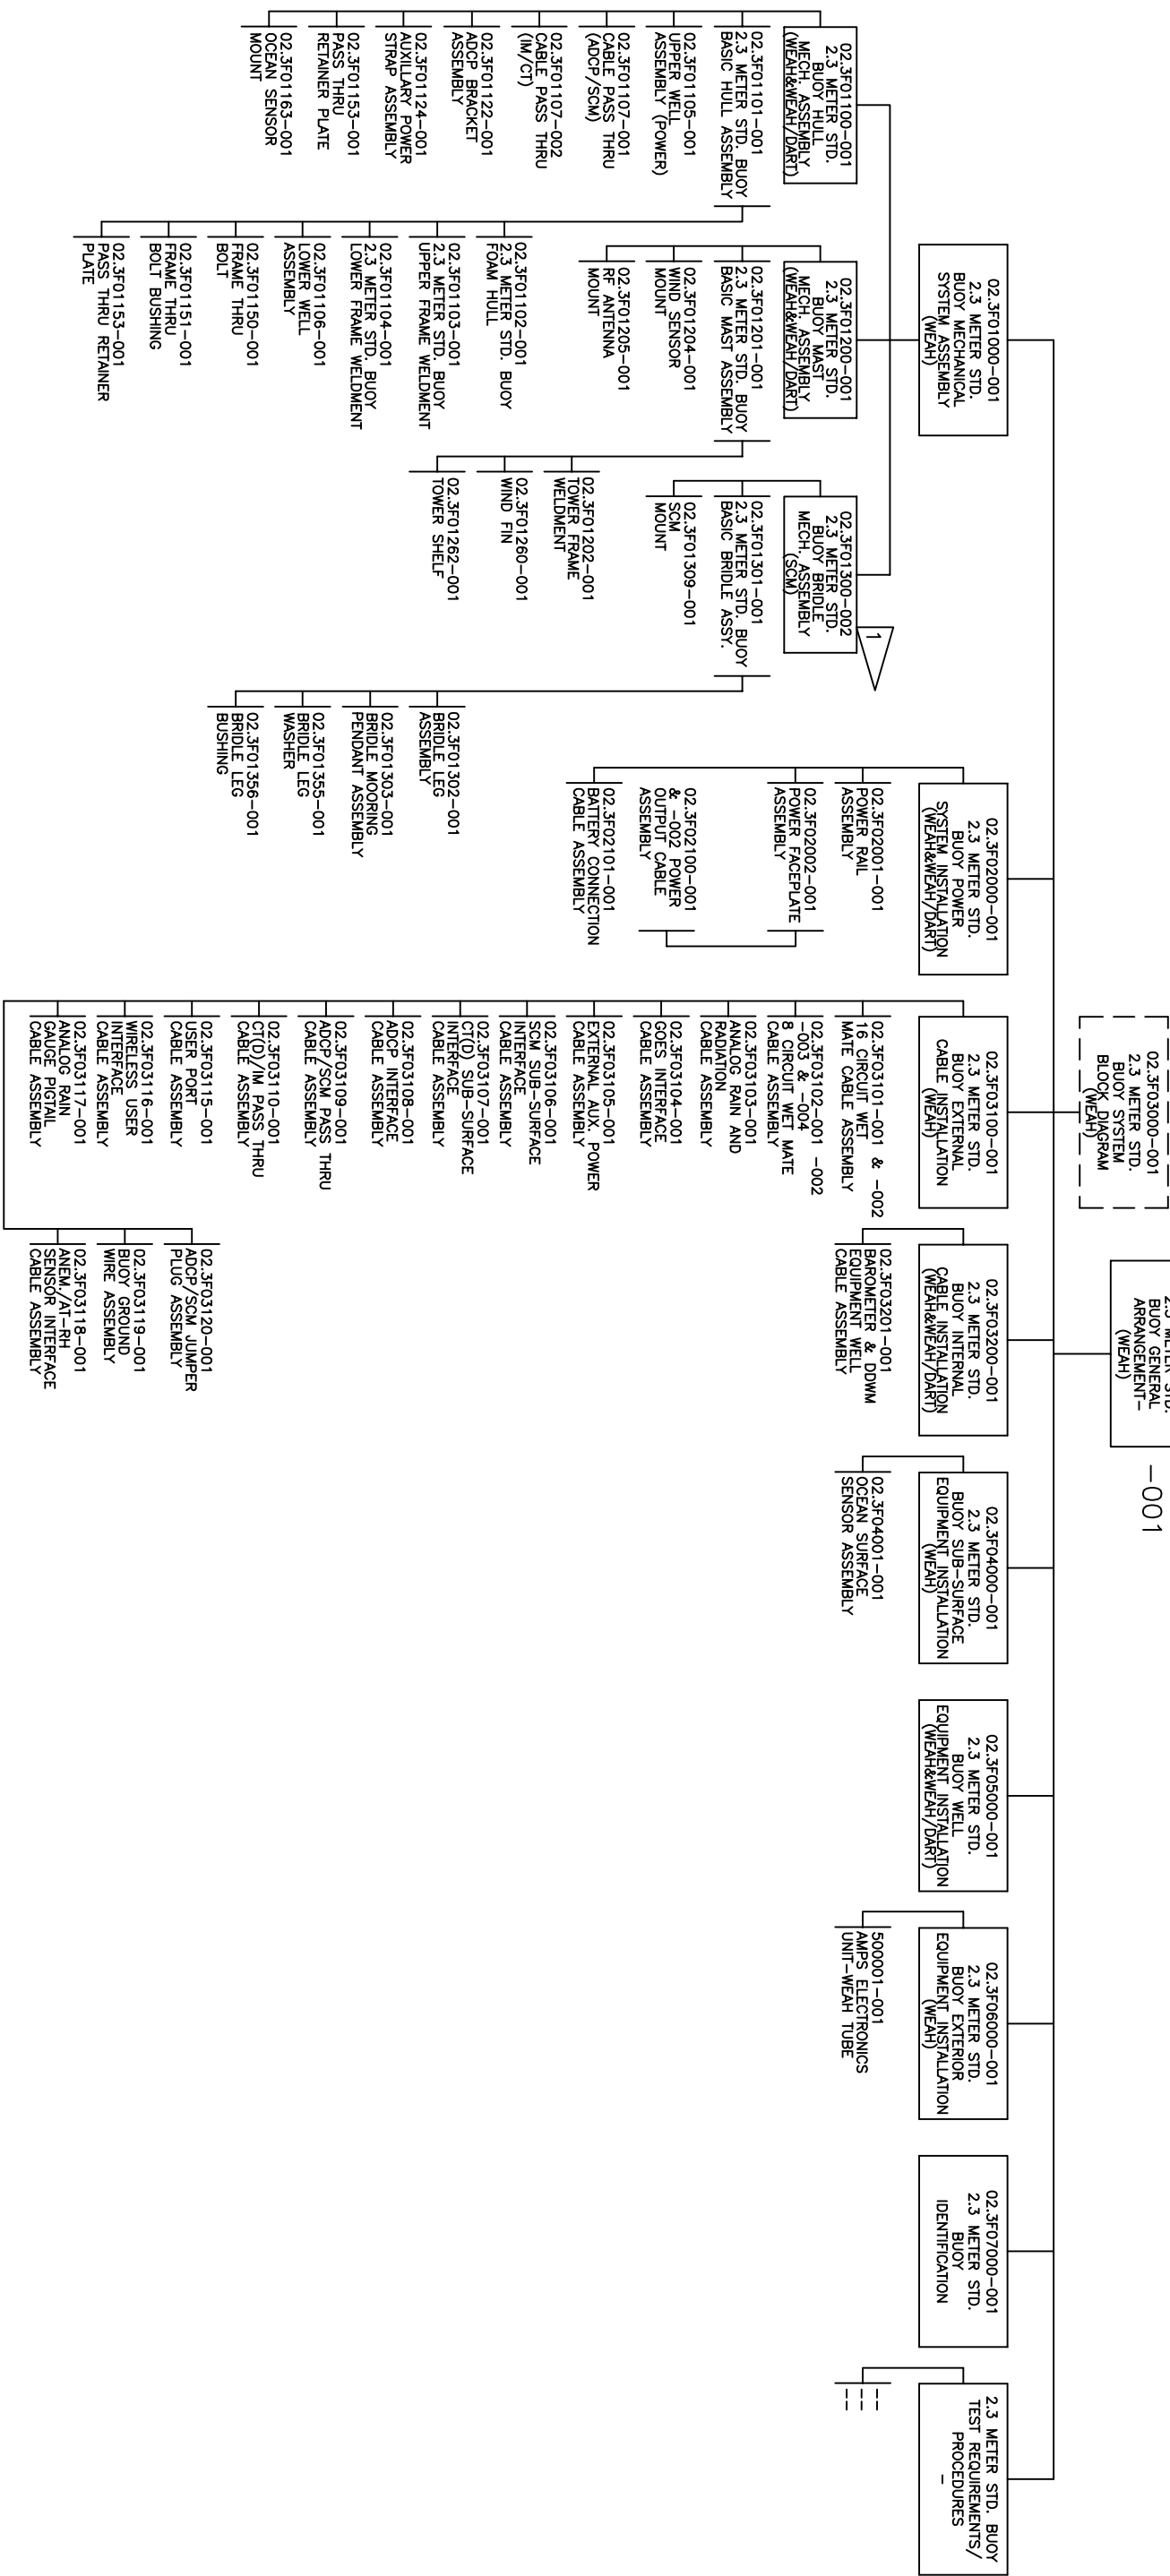

THIS DRAWING HAS BEEN GENERATED AND IS MAINTAINED BY A CAD SYSTEM. CHANGES SHALL ONLY BE INCORPORATED AS DIRECTED BY THE NDBC ENGINEERING DEPARTMENT.

REVISIONS		DATE		APPROVED	
ZONE	LTR	XX/XX/XX		XX/XX/XX	
-	-	XX/XX/XX		XX/XX/XX	


REVISED: 12/27/07
DISCARD ALL PRIOR DWGS

AutoCAD Drawing/Sketch
Printed Copies May Be Obsolete
Validate Prior to use.

UNLESS OTHERWISE SPECIFIED DIMENSIONS ARE IN INCHES DECIMALS 1/16 TOLERANCES FRACTIONS ±.05 DO NOT SCALE DRAWING CONFIGURATION NOT APPROVAL				CONTRACT NO -		NATIONAL DATA BUOY CENTER John C. Stennis Space Center Stennis Space Center, Mississippi 39529-6000	
				APPROVALS		TITLE	
				DRAWN BY D.JAYNES		DATE 09/20/07	
				CHECKED BY -		DATE -	
				ENGINEER APPROVAL -		DATE -	
				NDBS PROJ ENGR -		DATE -	
				APPROVED BY -		DATE -	
				SIZE D		CAGE CODE 02.3F00000	
				SCALE 1/1		RELEASE DATE X	
				SHEET 1 OF 4		REV -	


REVISIONS				
ZONE	LTR	DESCRIPTION	DATE	APPROVED
-	-		XX/XX/XX	XX/XX/XX
-	-		XX/XX/XX	XX/XX/XX

THIS DRAWING HAS BEEN GENERATED AND IS MAINTAINED BY A CAD SYSTEM. CHANGES SHALL ONLY BE INCORPORATED AS DIRECTED BY THE NDBC ENGINEERING DEPARTMENT.

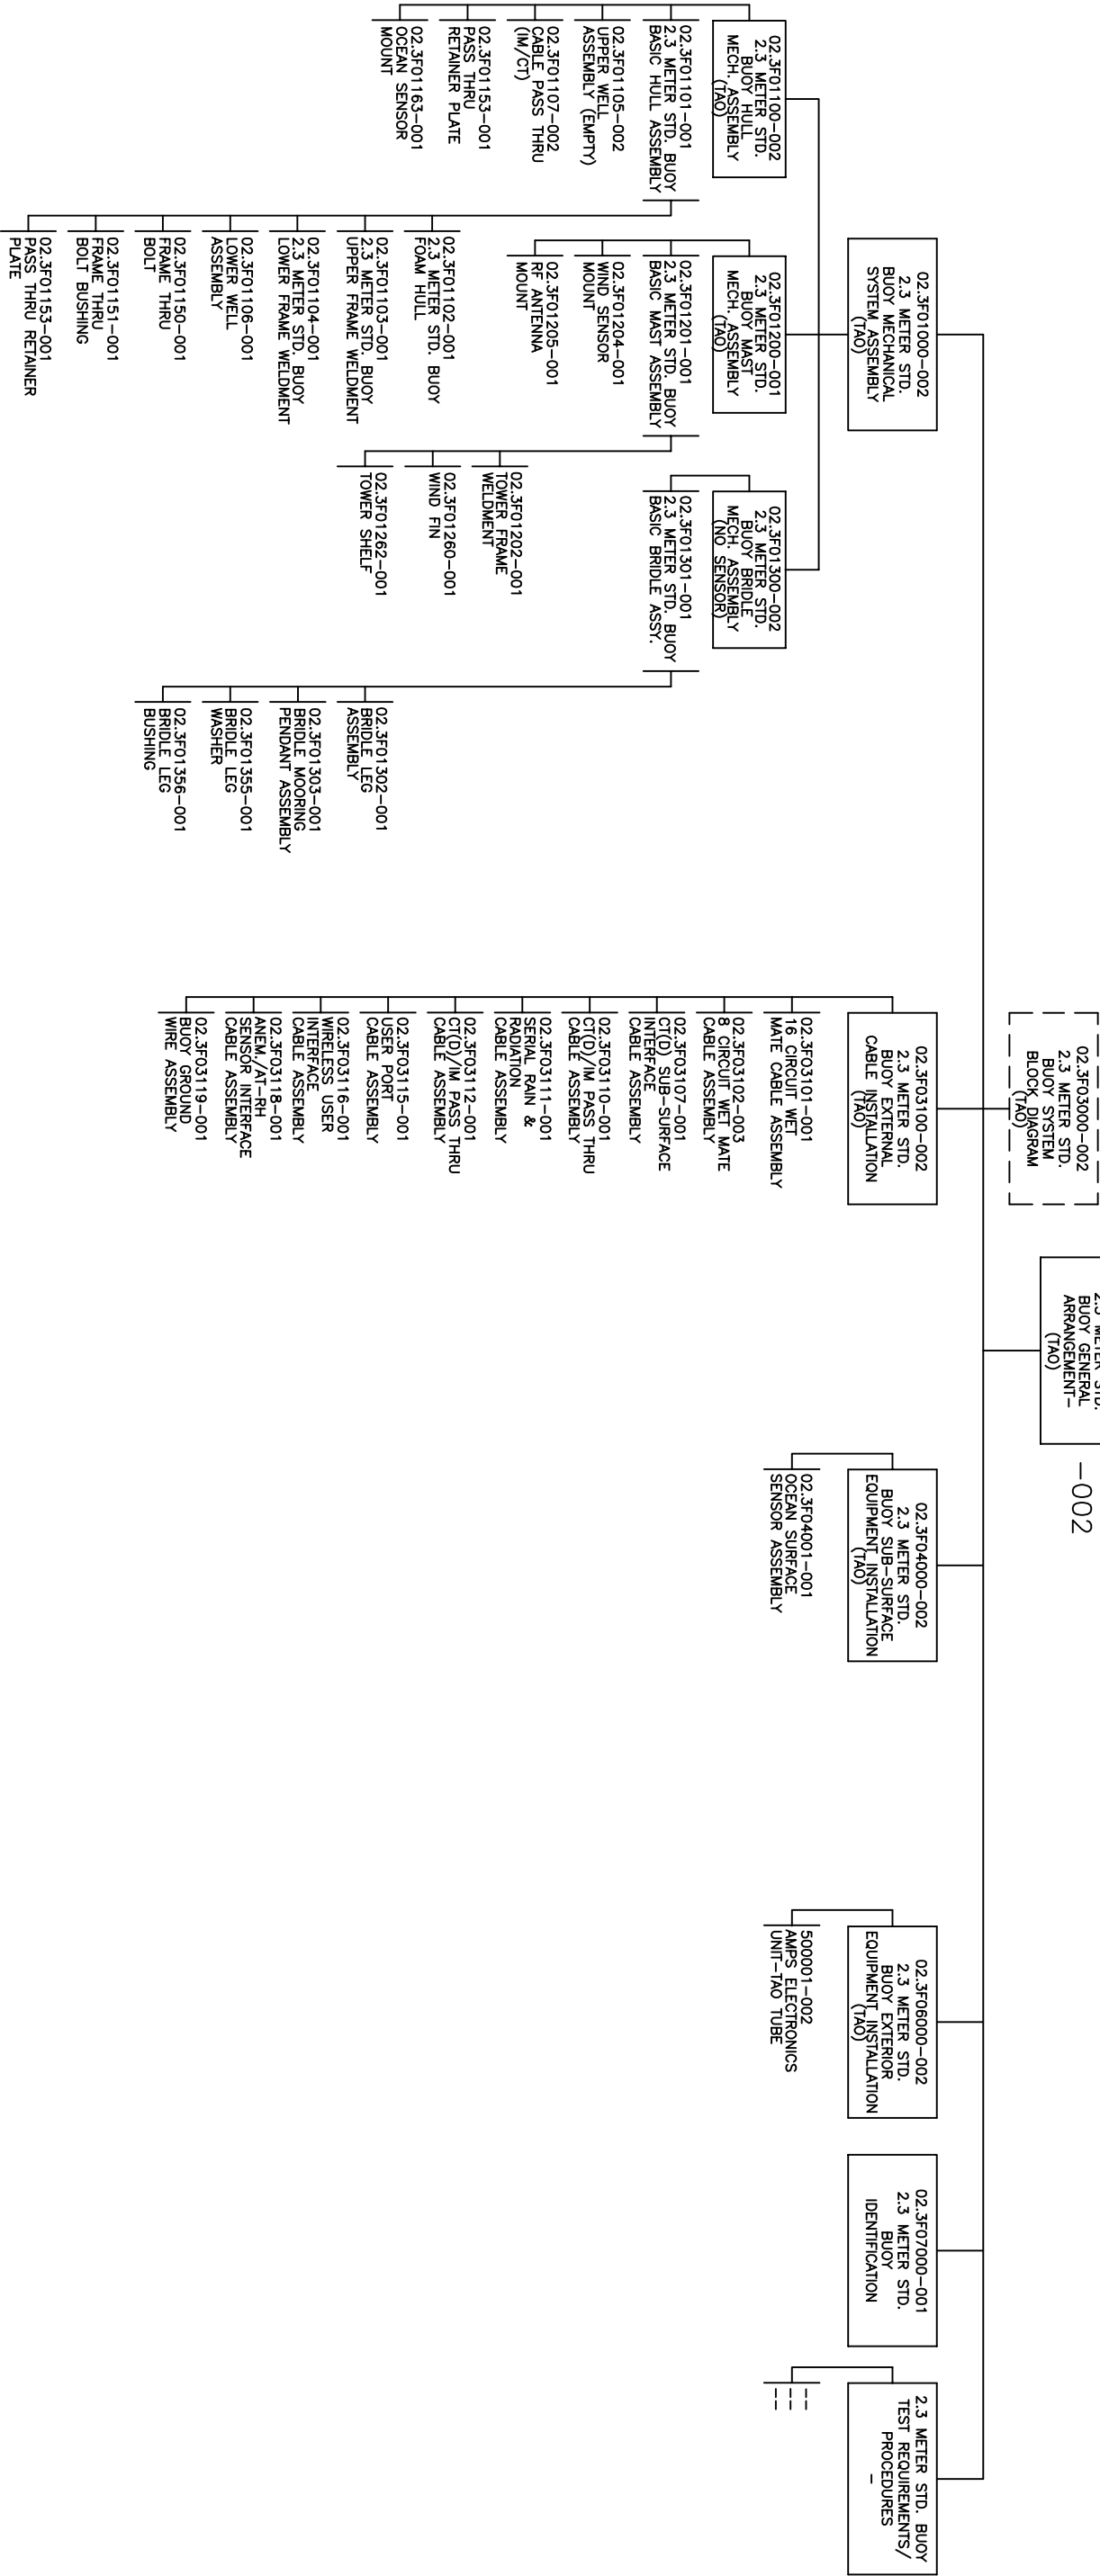

REVISIONS				
ZONE	LTR	DESCRIPTION	DATE	APPROVED
-	-		XX/XX/XX	XX/XX/XX
-	-		XX/XX/XX	XX/XX/XX


THIS DRAWING HAS BEEN GENERATED AND IS MAINTAINED BY A CAD SYSTEM. CHANGES SHALL ONLY BE INCORPORATED AS DIRECTED BY THE NDBC ENGINEERING DEPARTMENT.

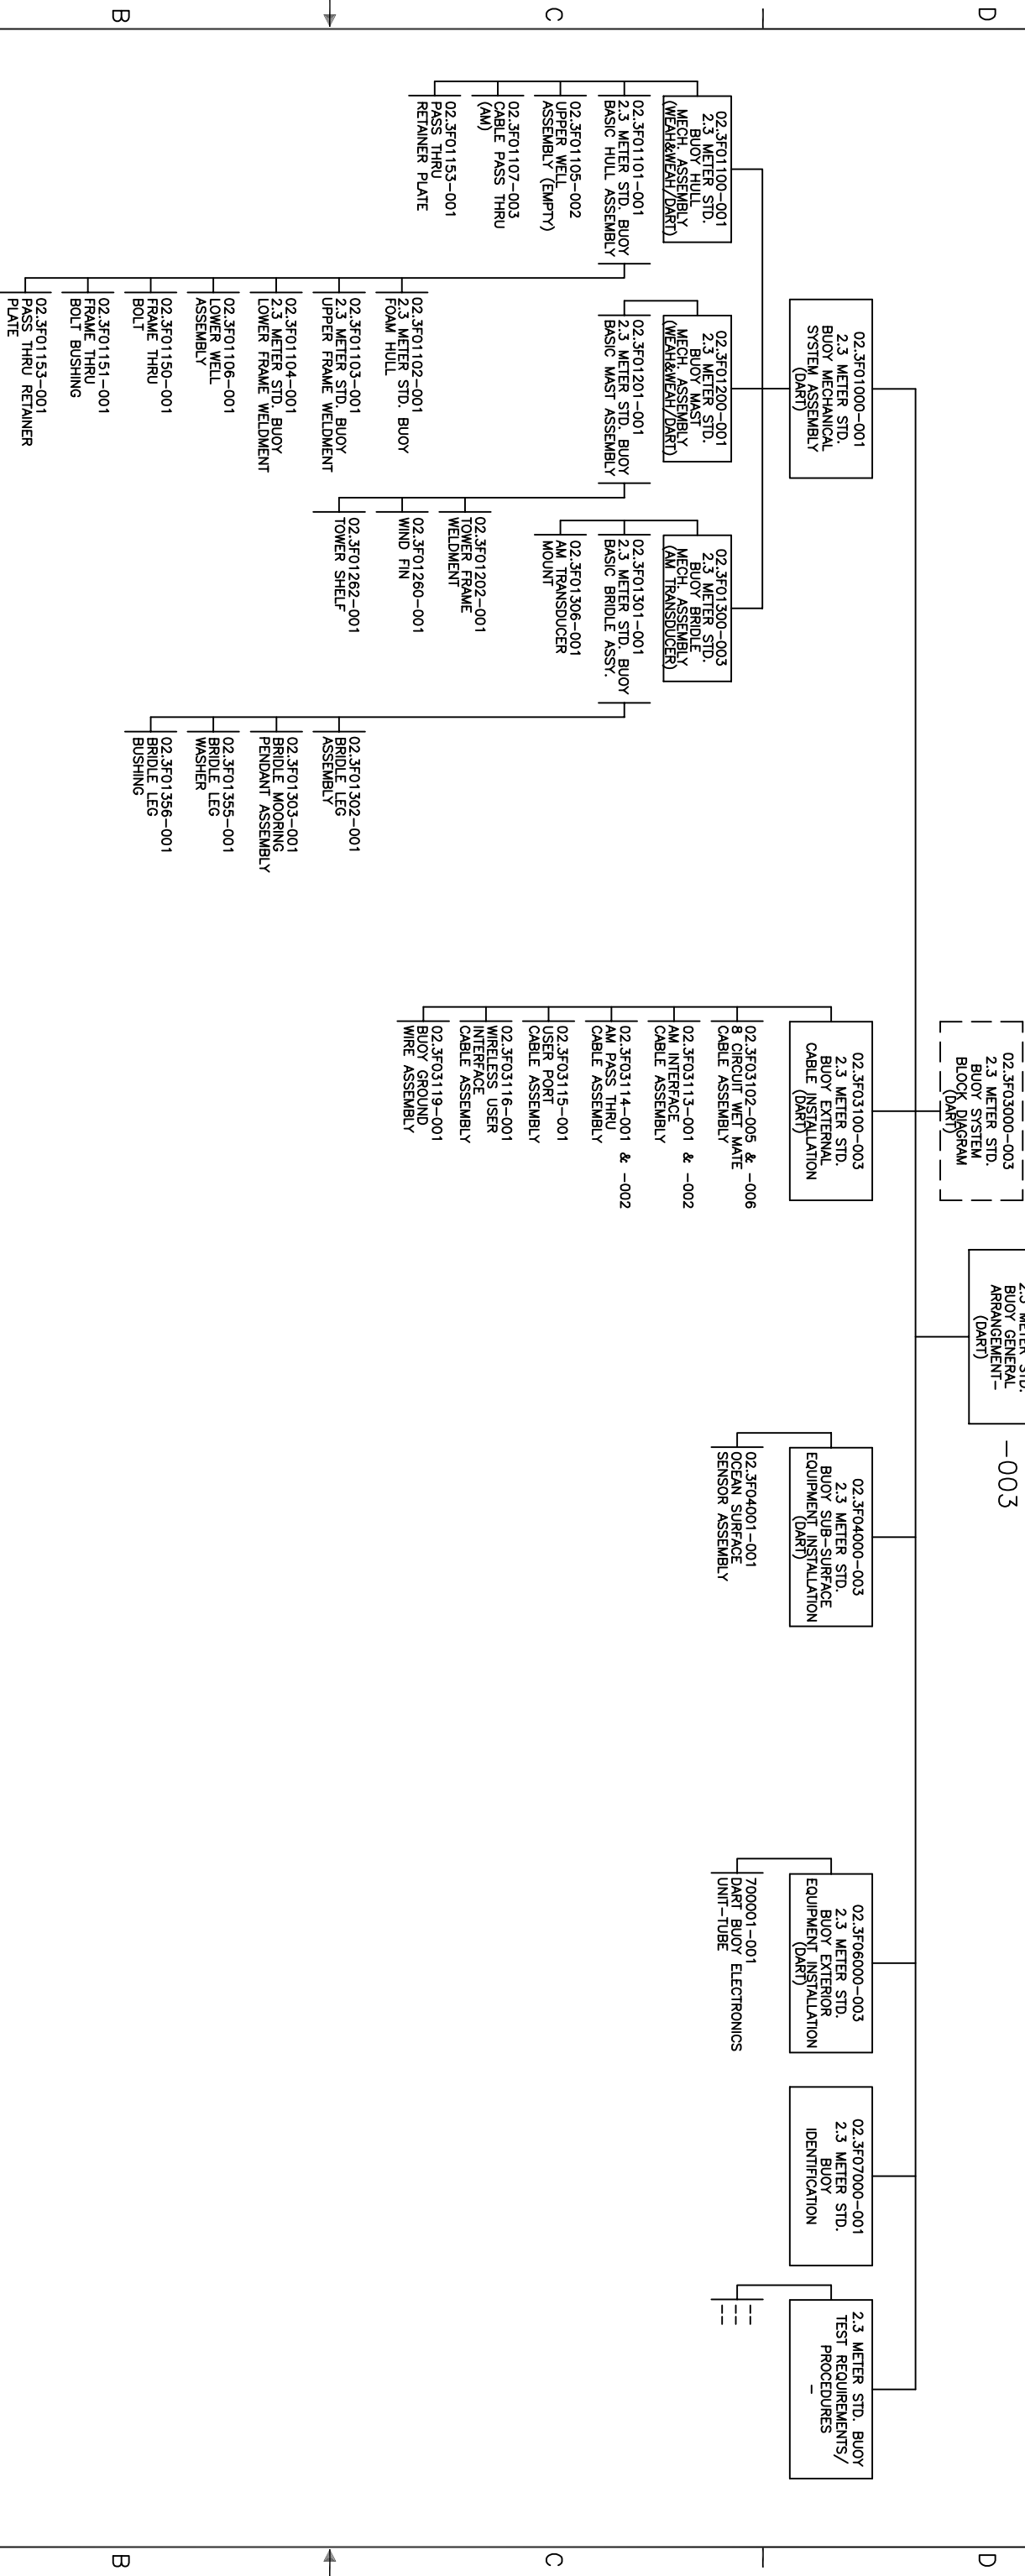

SIZE	CAGE CODE	DRAWING NO	REV
D		02.3F00000	-
SCALE	1/1	RELEASE DATE	SHEET 3 OF 4
		X	1

REVISIONS					1
ZONE	LTR	DESCRIPTION	DATE	APPROVED	
-	-		XX/XX/XX	XX/XX/XX	
-	-		XX/XX/XX	XX/XX/XX	

THIS DRAWING HAS BEEN GENERATED AND IS MAINTAINED BY A CAD SYSTEM. CHANGES SHALL ONLY BE INCORPORATED AS DIRECTED BY THE NDBC ENGINEERING DEPARTMENT.

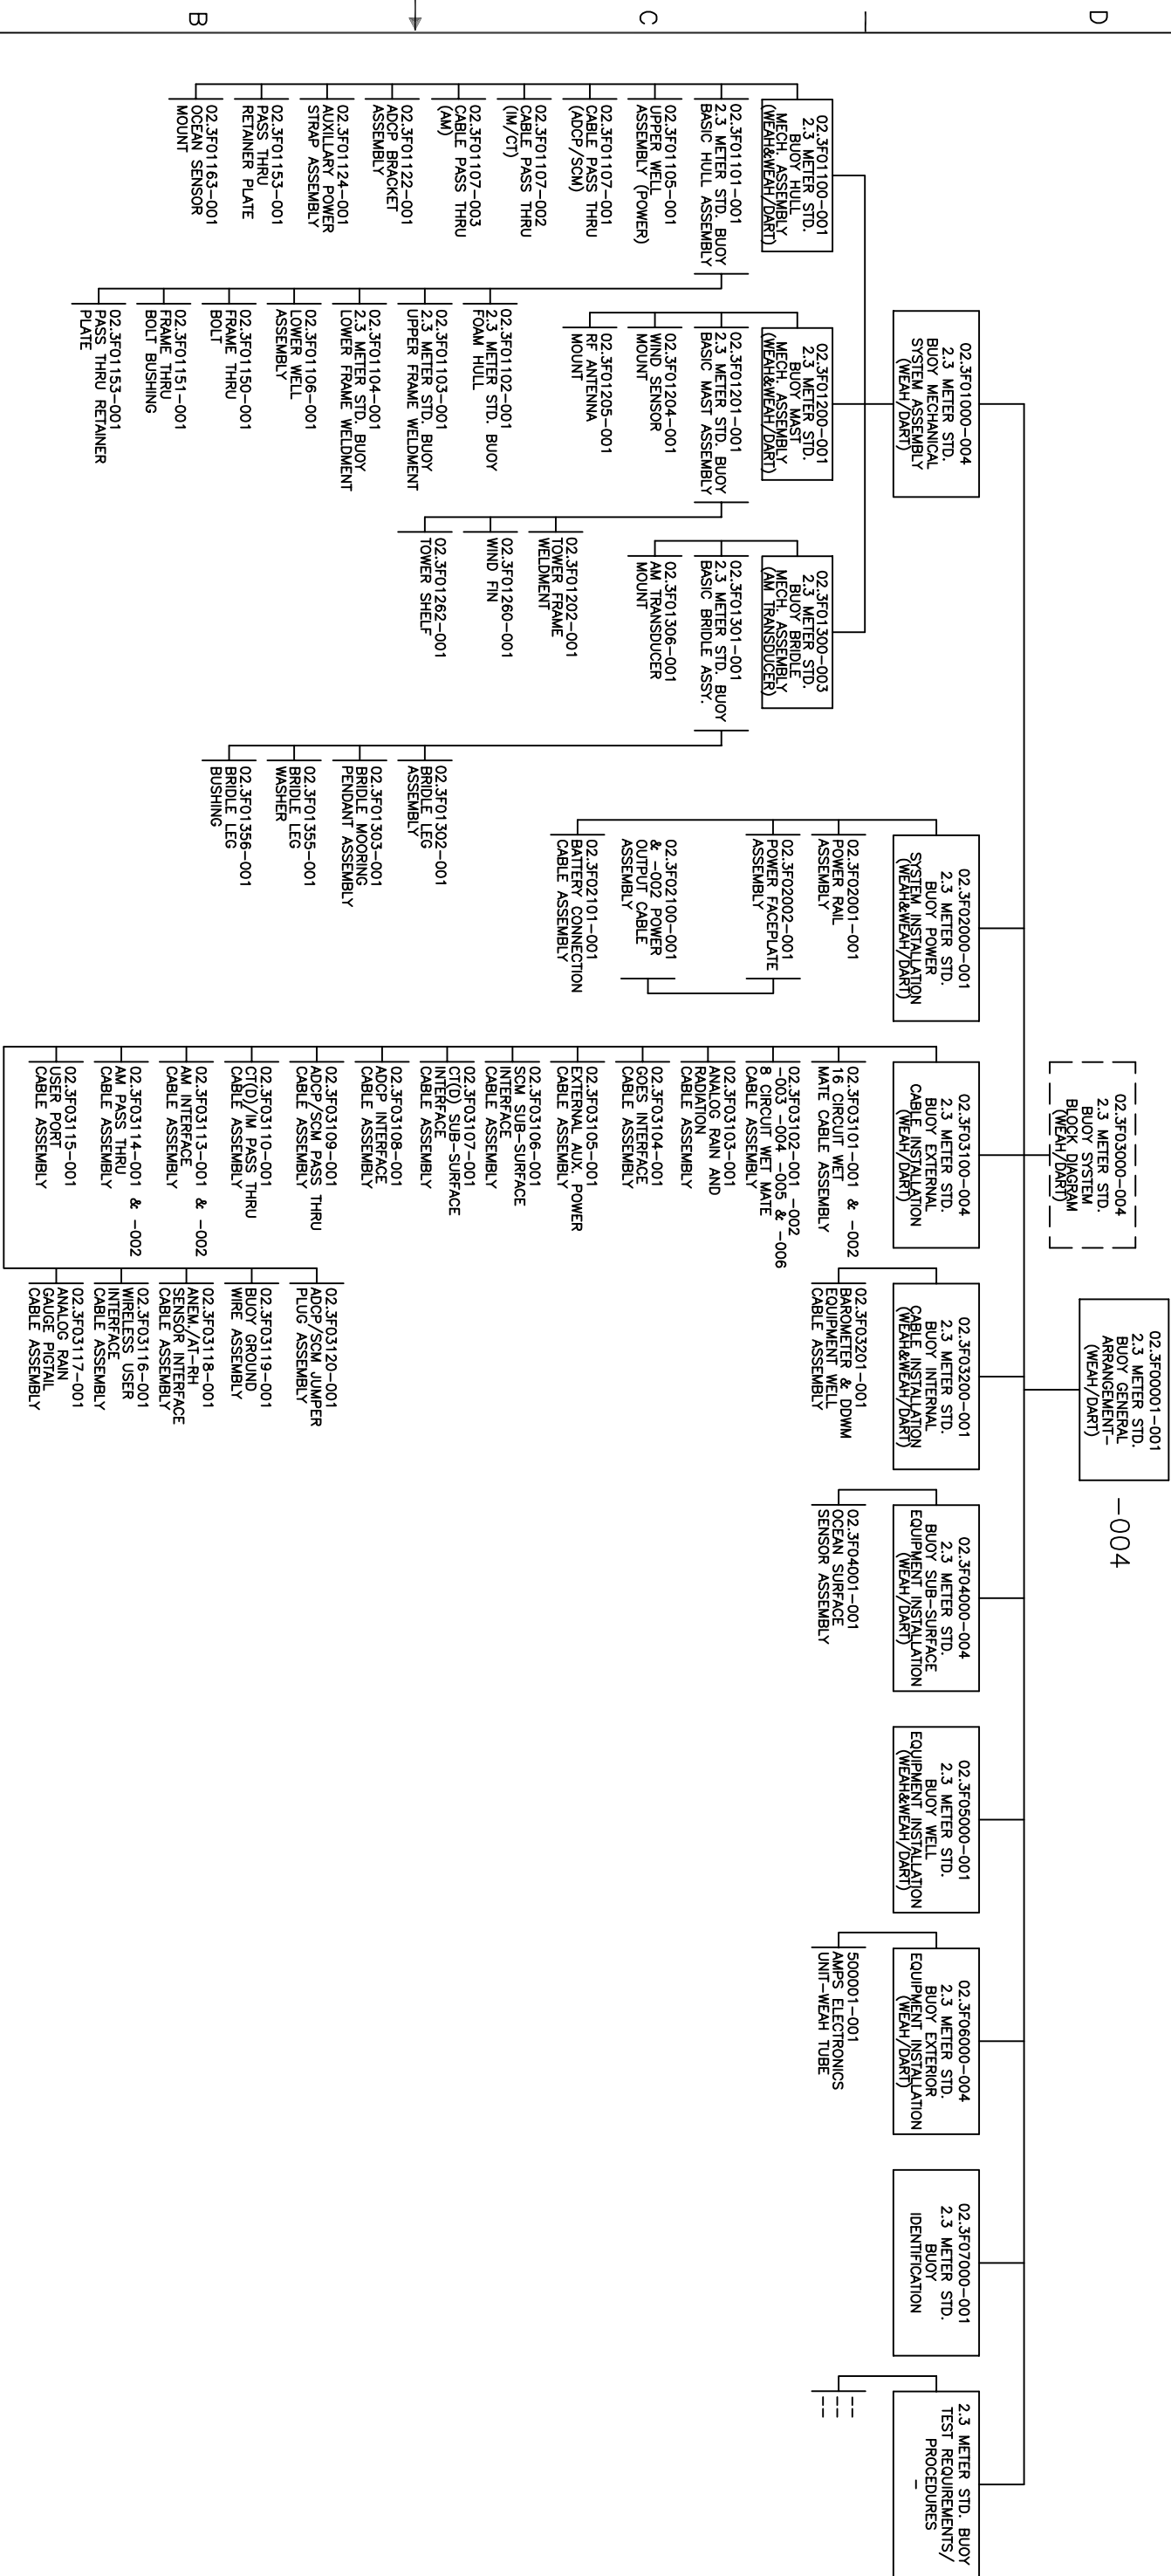

SIZE	CAGE CODE	DRAWING NO	REV
D		02.3F00000	-
SCALE	1/1	RELEASE DATE	SHEET 4 OF 4
	X		1