

8 7 6 5 4 3 2 1

D

C

B


A

D


C

B

A

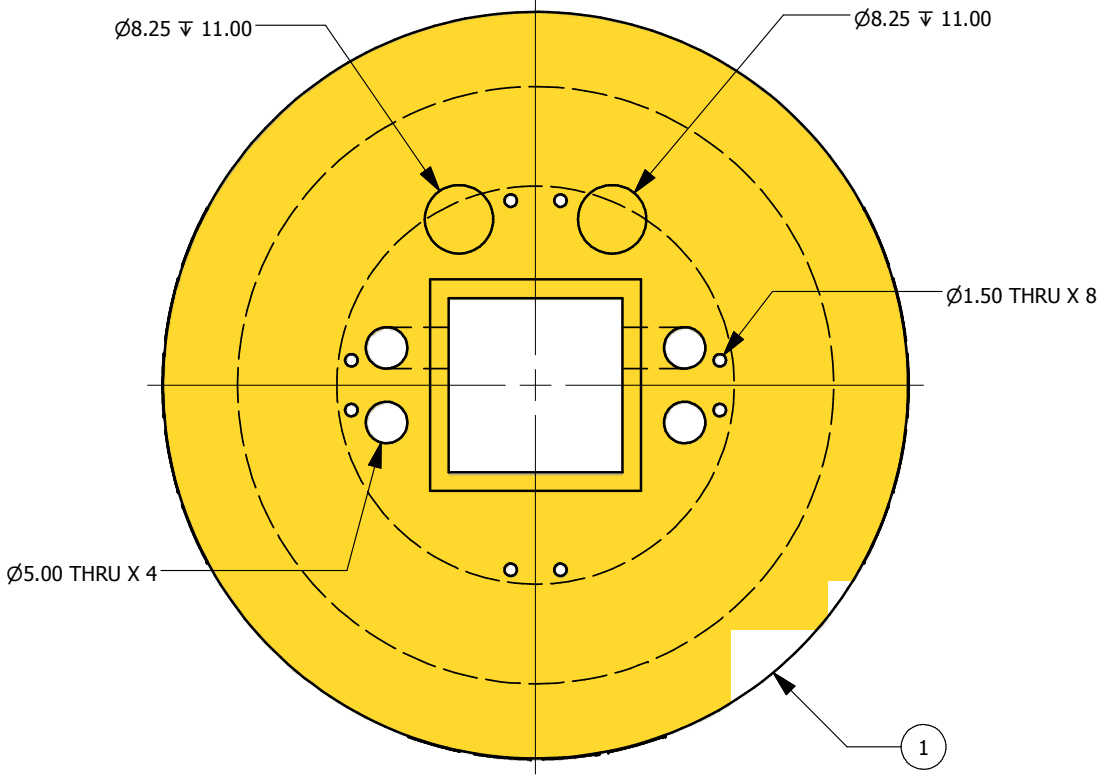


TOP VIEW
SEE SHT 2 FOR HOLE LOCATIONS

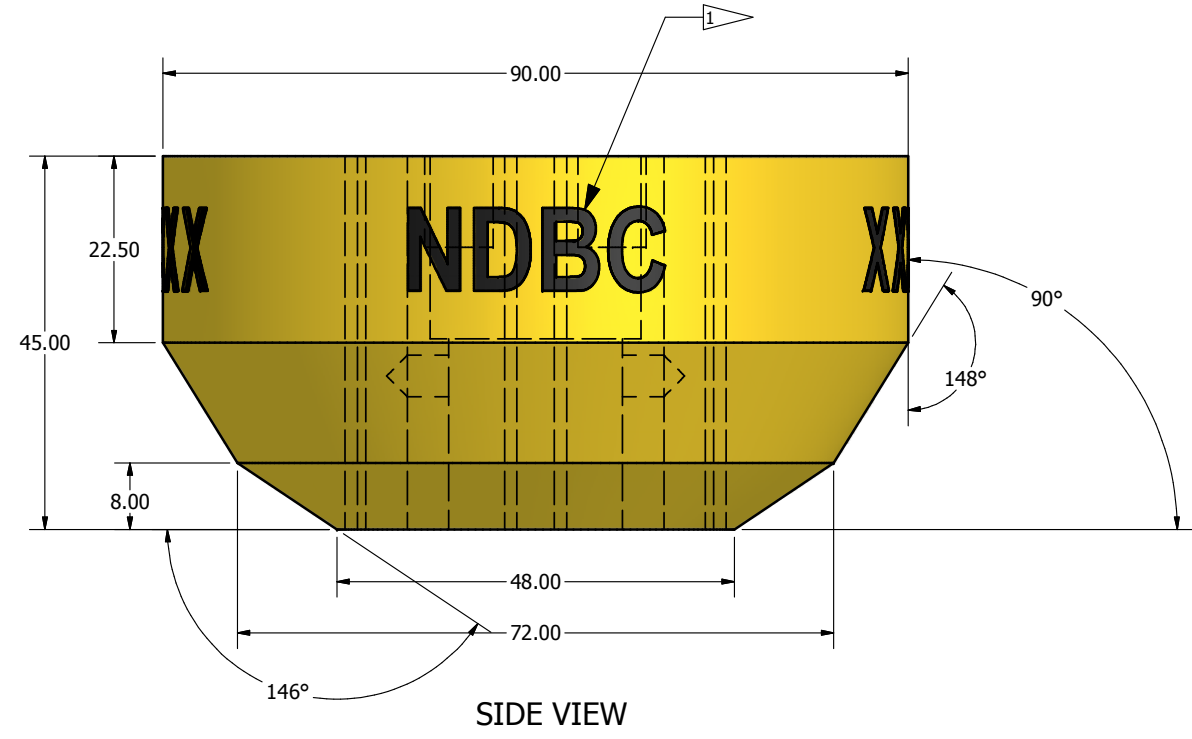

SIDE VIEW

NOTES:
REF 02.3F07000-001 FOR HULL IDENTIFICATION DETAILS.

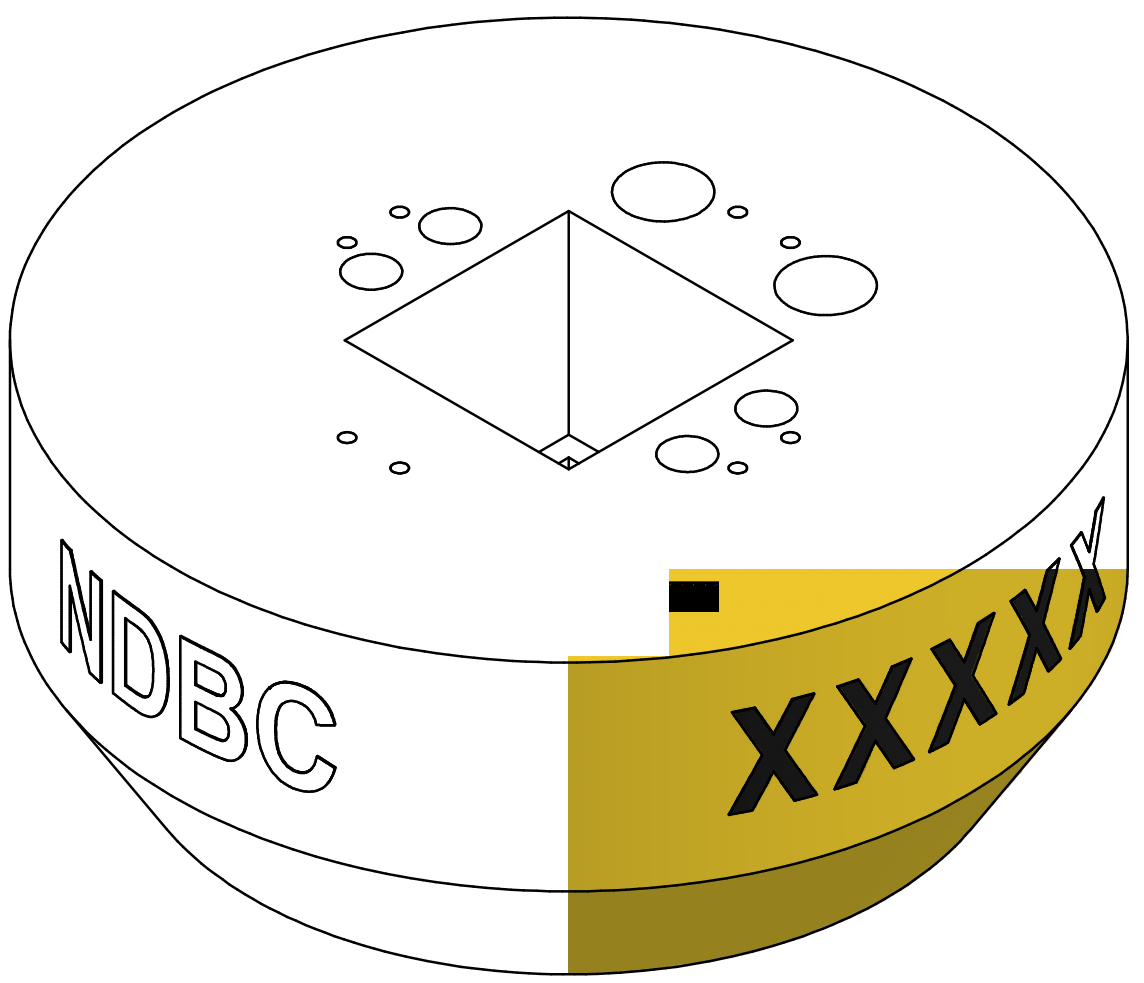


ISOMETRIC VIEW

2.3 METER STANDARD BUOY FOAM HULL -001 BASIC CONFIGURATION

1	1	GILLMAN CORP. PART # TBD	NSN	HULL, SURLYN FOAM, 90.00 DIA X 45.00 H, WITH CUTOUTS
ITEM	QTY	PART NUMBER	CONTROL #	DESCRIPTION
Parts List				
DRAWN T. RUTLEDGE		10/2/2007	 NATIONAL DATA BUOY CENTER John C. Stennis Space Center Stennis Space Center, Mississippi, 39529	
CHECKED LAST UPDATE (DCJ)		1/25/2010		
QA			TITLE	
MFG			2.3 METER STANDARD BUOY FOAM HULL	
APPROVED			SIZE	
			C	
			DWG NO	
			02.3F01102	
			REV	
			SCALE	
			SHEET 1 OF 2	

UNLESS OTHERWISE SPECIFIED:
DIMENSIONS ARE IN INCHES
TOLERANCES
DECIMALS .XX +/- .05
ANGULAR +/- .5
DO NOT SCALE DRAWING

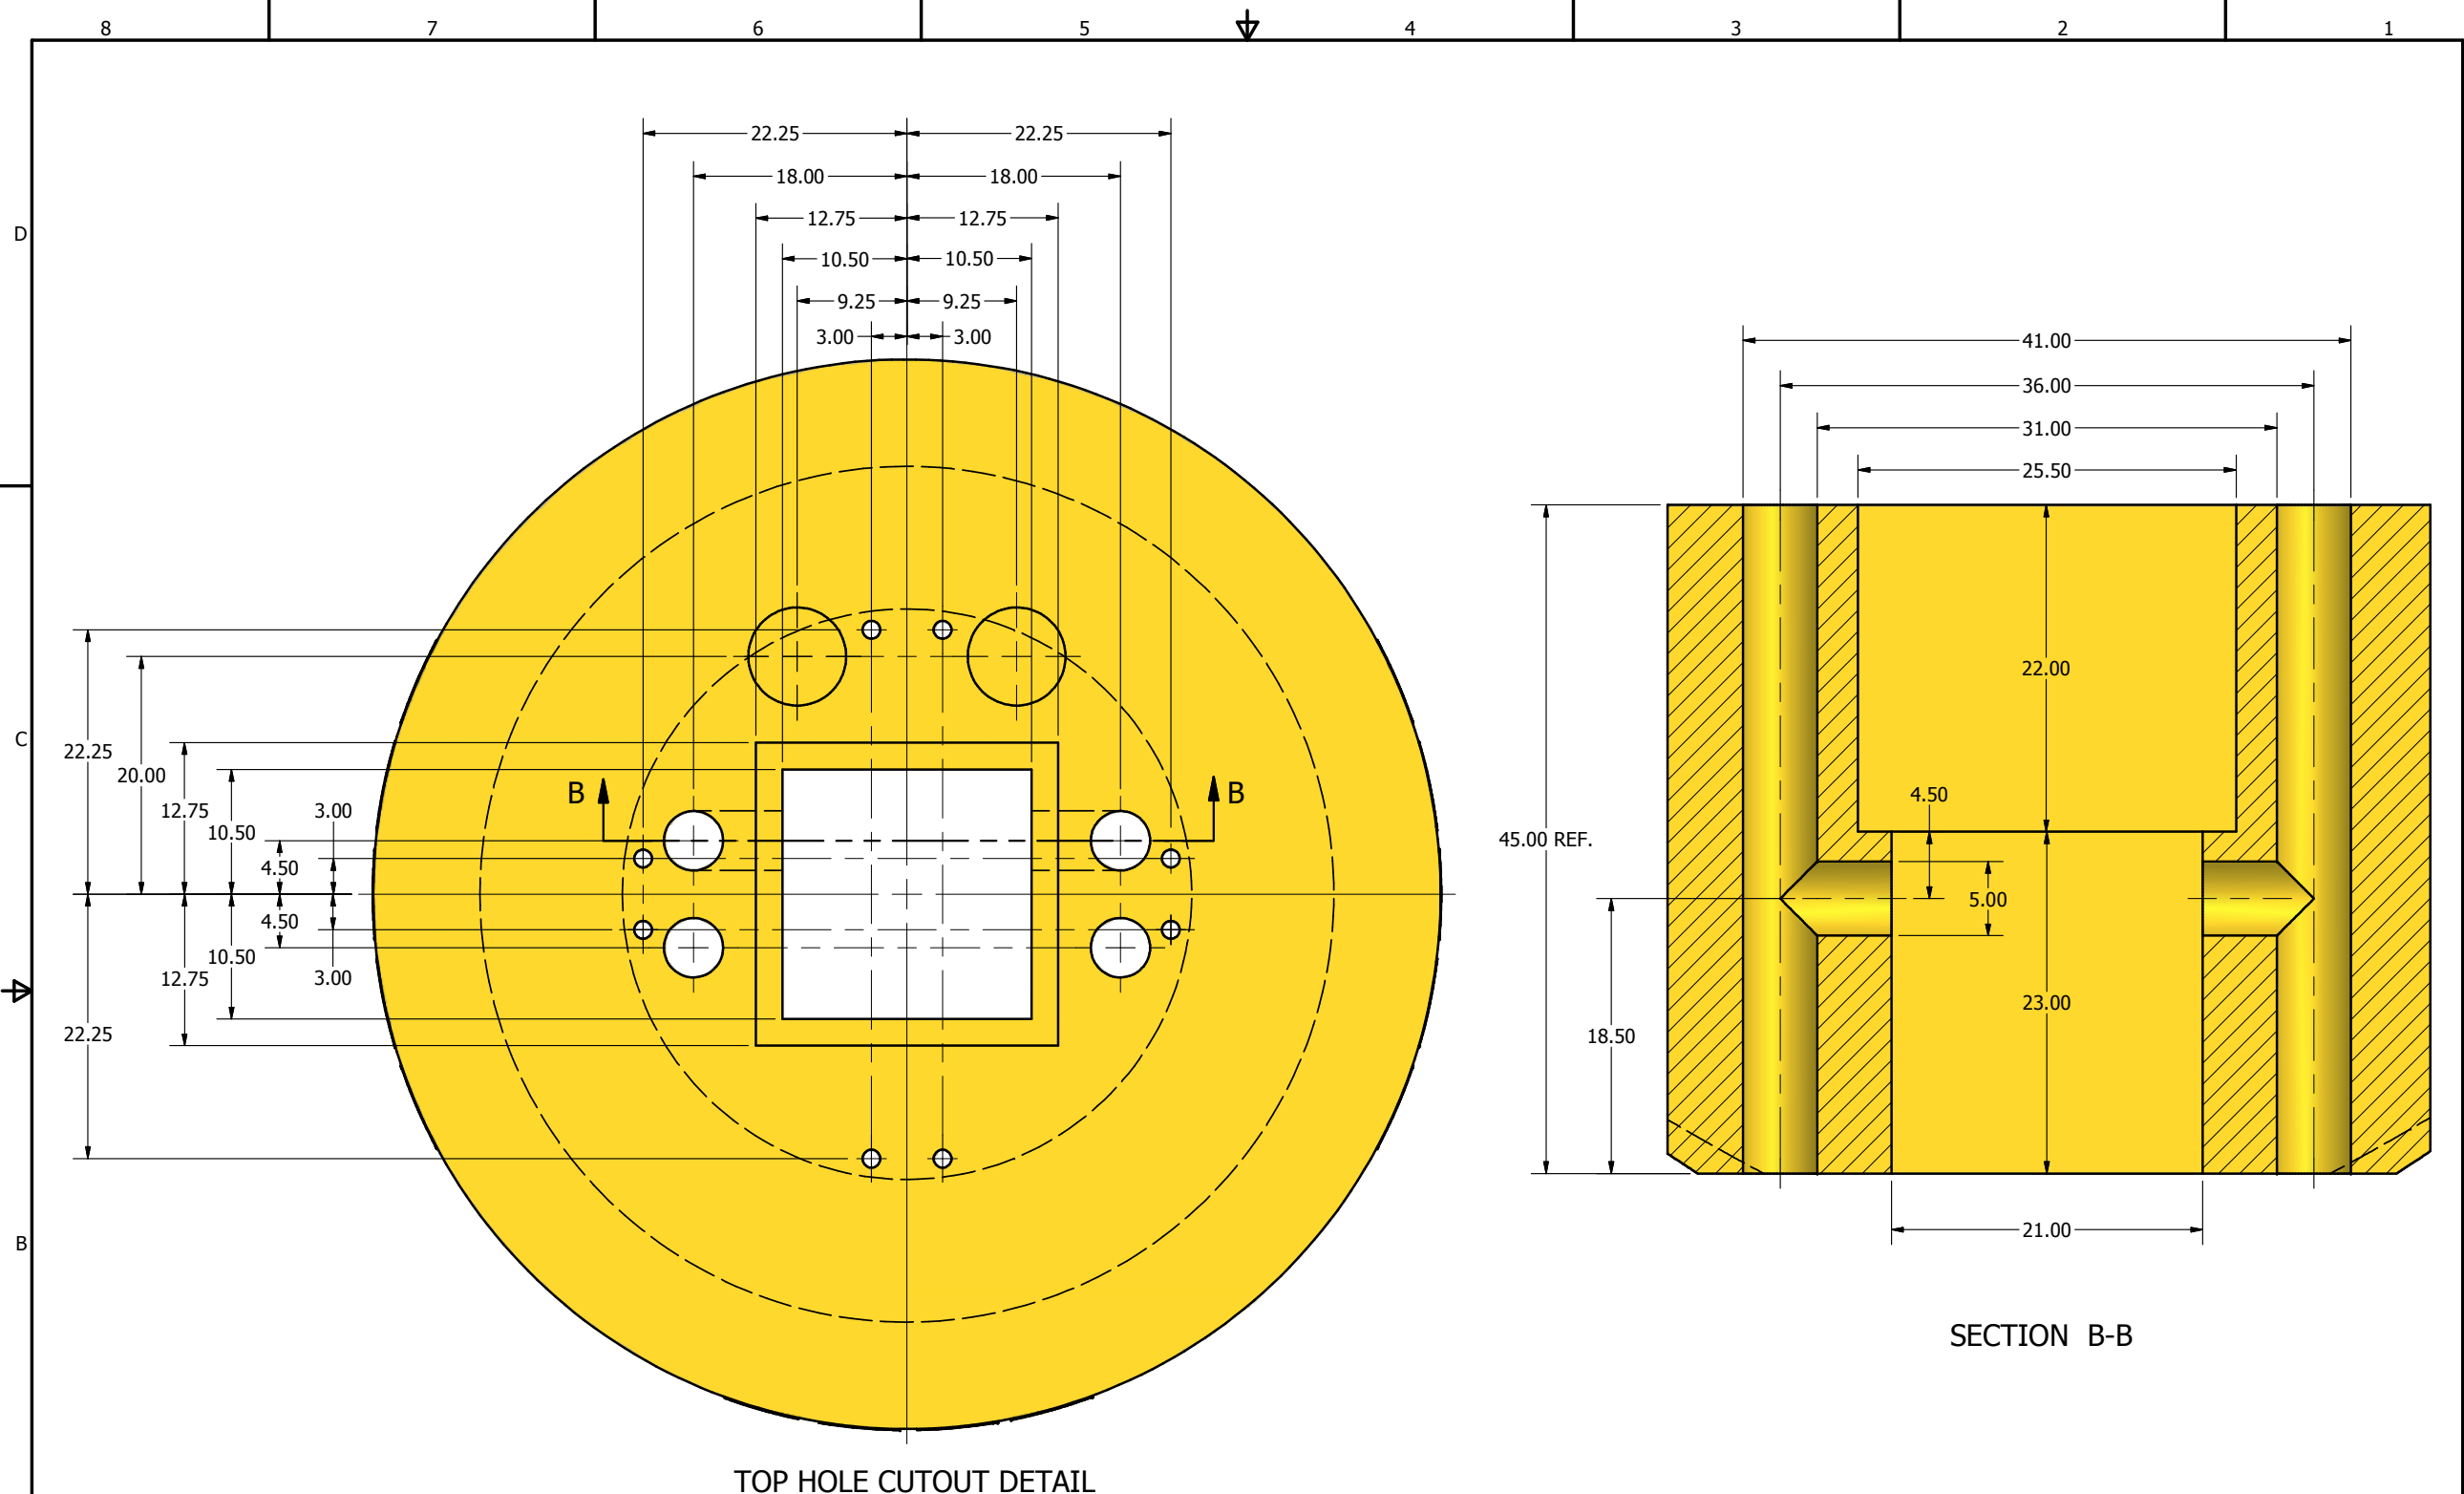

TOP HOLE CUTOUT DETAIL

SECTION B-B

UNLESS OTHERWISE SPECIFIED: DIMENSIONS ARE IN INCHES TOLERANCES DECIMALS .XX +/- .05 ANGULAR +/- .5 XXX +/- .010 DO NOT SCALE DRAWING	DRAWN T. RUTLEDGE	10/2/2007	 NATIONAL DATA BUOY CENTER John C. Stennis Space Center Stennis Space Center, Mississippi, 39529
	CHECKED LAST UPDATE (DCJ)	1/25/2010	
	QA		
	MFG		
	APPROVED		TITLE 2.3 METER STANDARD BUOY FOAM HULL
	SIZE C	DWG NO 02.3F01102	REV
	SCALE	SHEET 2 OF 2	