


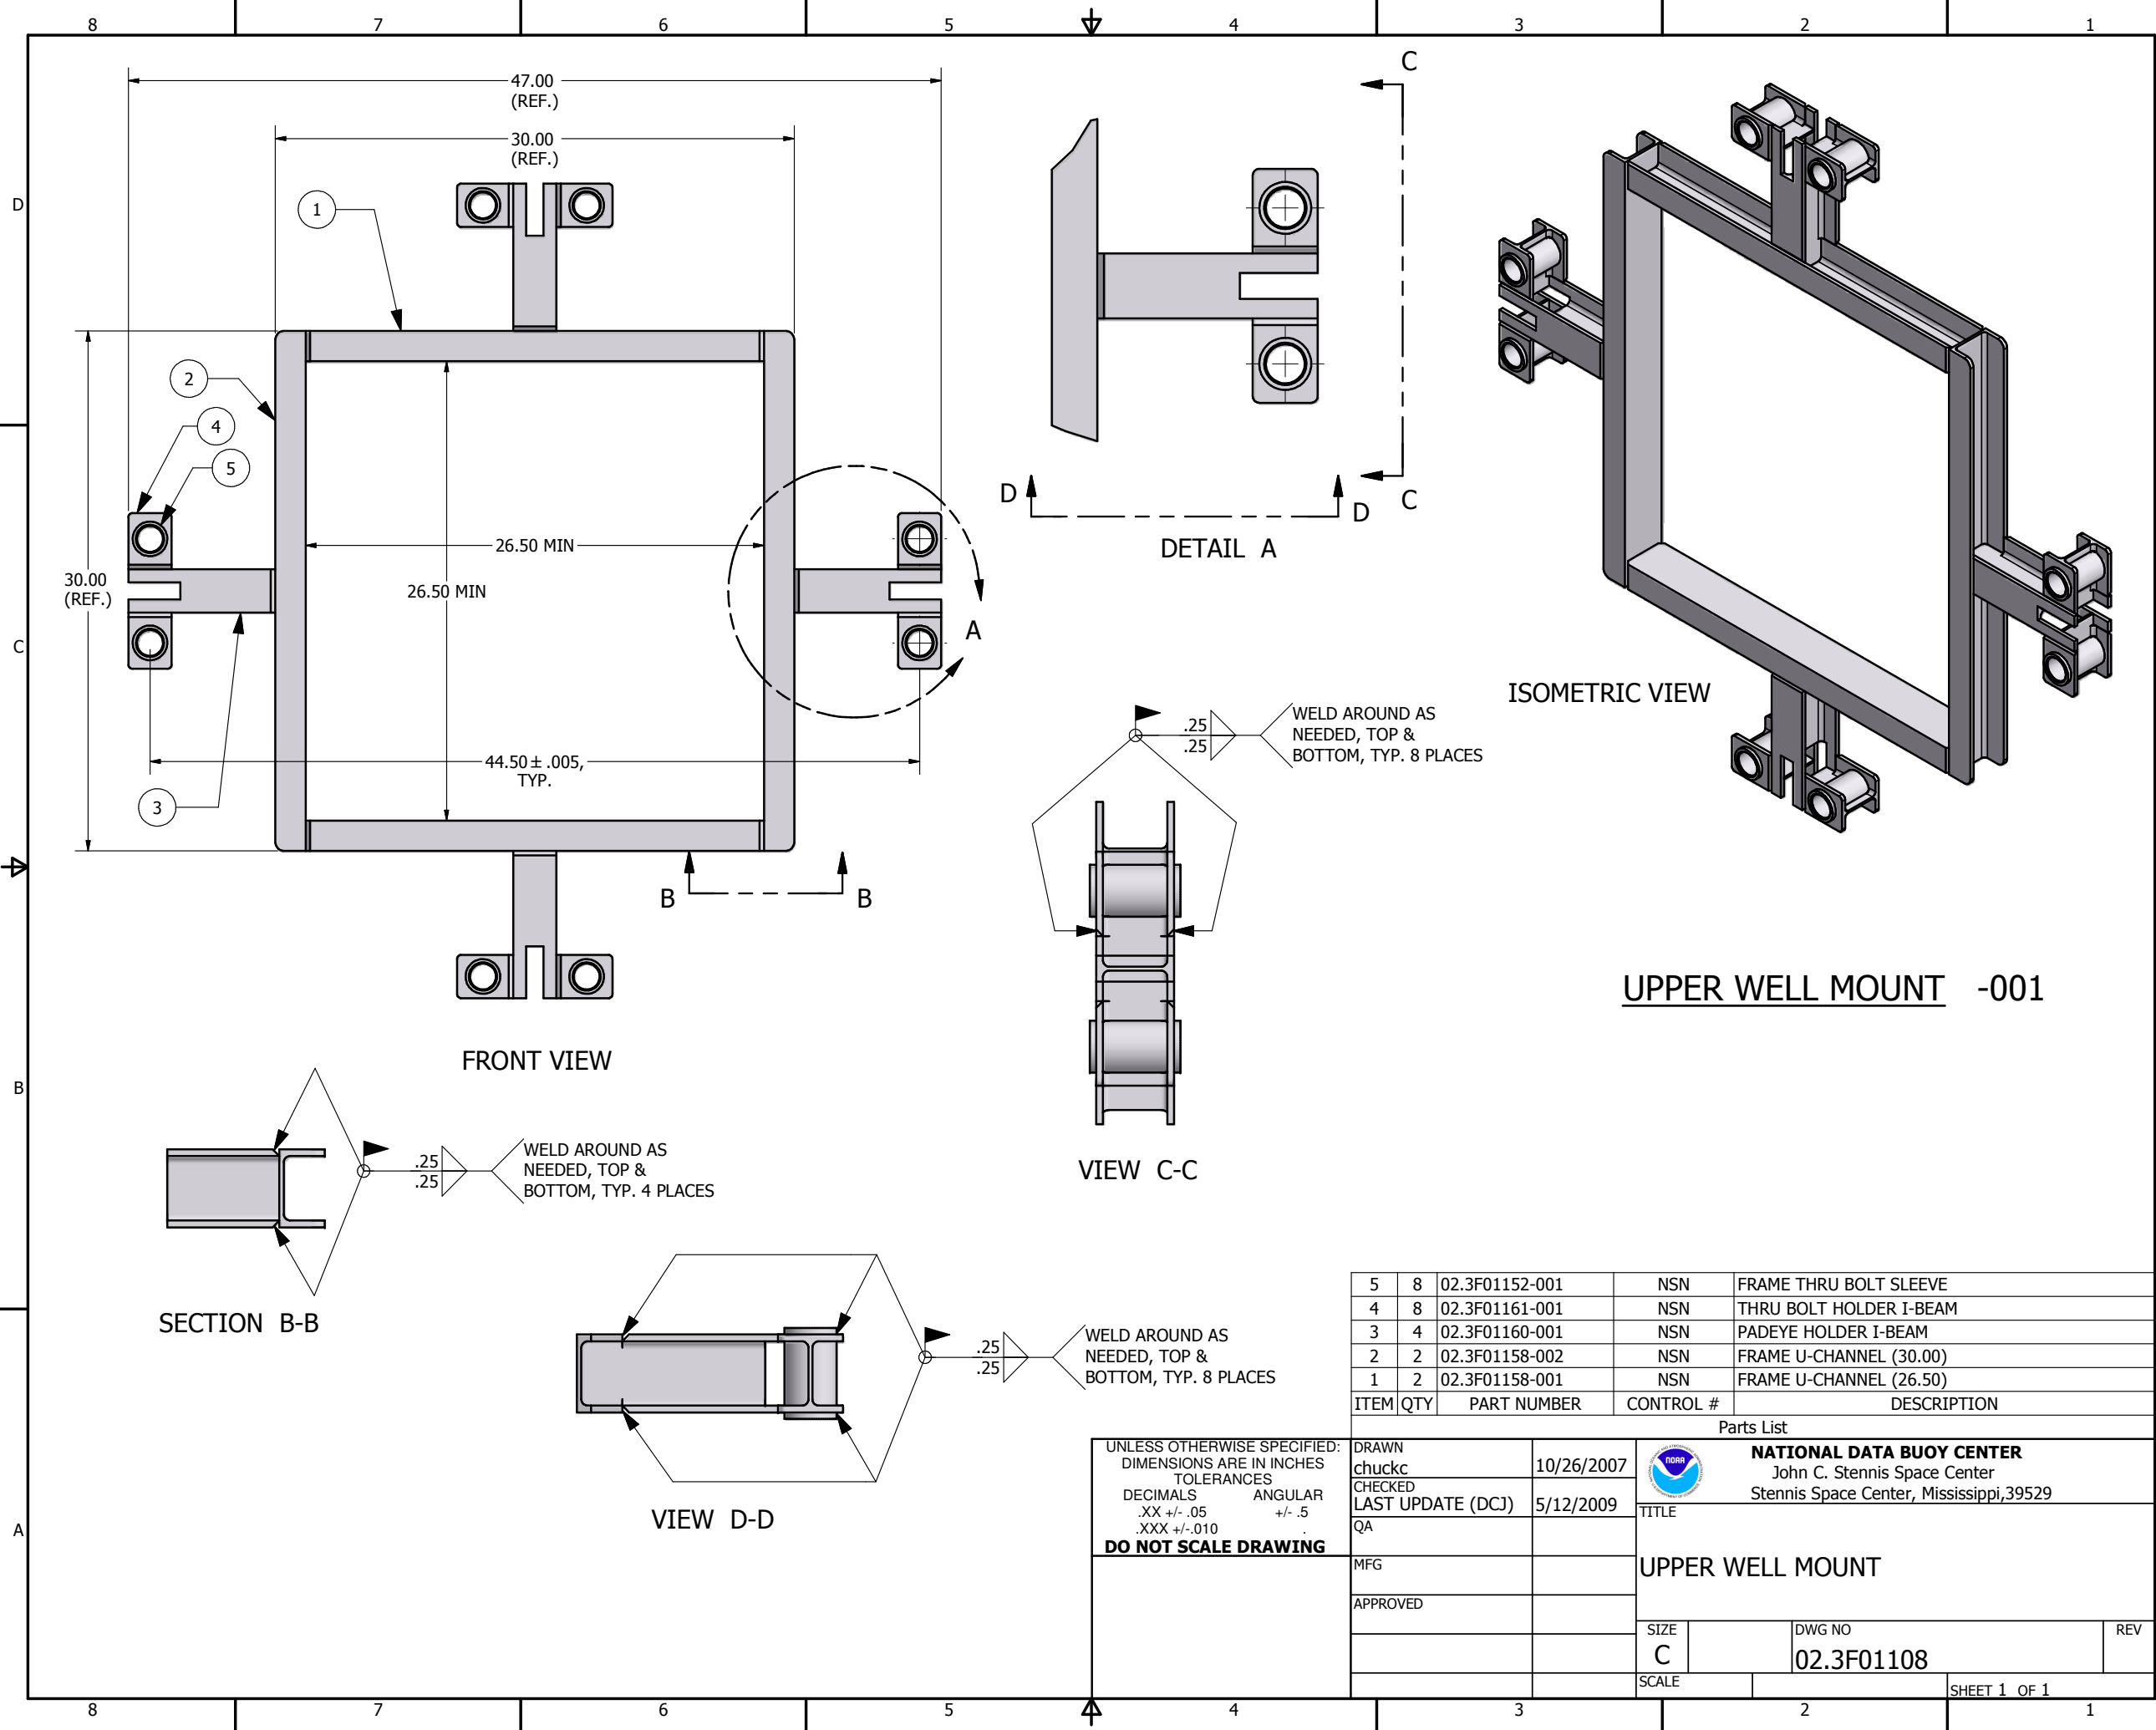

5	8	02.3F01152-001	NSN	FRAME THRU BOLT SLEEVE
4	8	02.3F01161-001	NSN	THRU BOLT HOLDER I-BEAM
3	4	02.3F01160-001	NSN	PADEYE HOLDER I-BEAM
2	2	02.3F01158-002	NSN	FRAME U-CHANNEL (30.00)
1	2	02.3F01158-001	NSN	FRAME U-CHANNEL (26.50)
ITEM	QTY	PART NUMBER	CONTROL #	DESCRIPTION
Parts List				
DRAWN		10/26/2007	 NATIONAL DATA BUOY CENTER John C. Stennis Space Center Stennis Space Center, Mississippi, 39529	
CHECKED		5/12/2009		
LAST UPDATE (DCJ)		5/12/2009	TITLE	
QA			UPPER WELL MOUNT	
MFG			SIZE	
APPROVED			C	
			DWG NO	
			02.3F01108	
			SCALE	
			SHEET 1 OF 1	

UNLESS OTHERWISE SPECIFIED:
DIMENSIONS ARE IN INCHES
TOLERANCES
DECIMALS .XX +/- .05
ANGULAR +/- .5
DO NOT SCALE DRAWING