


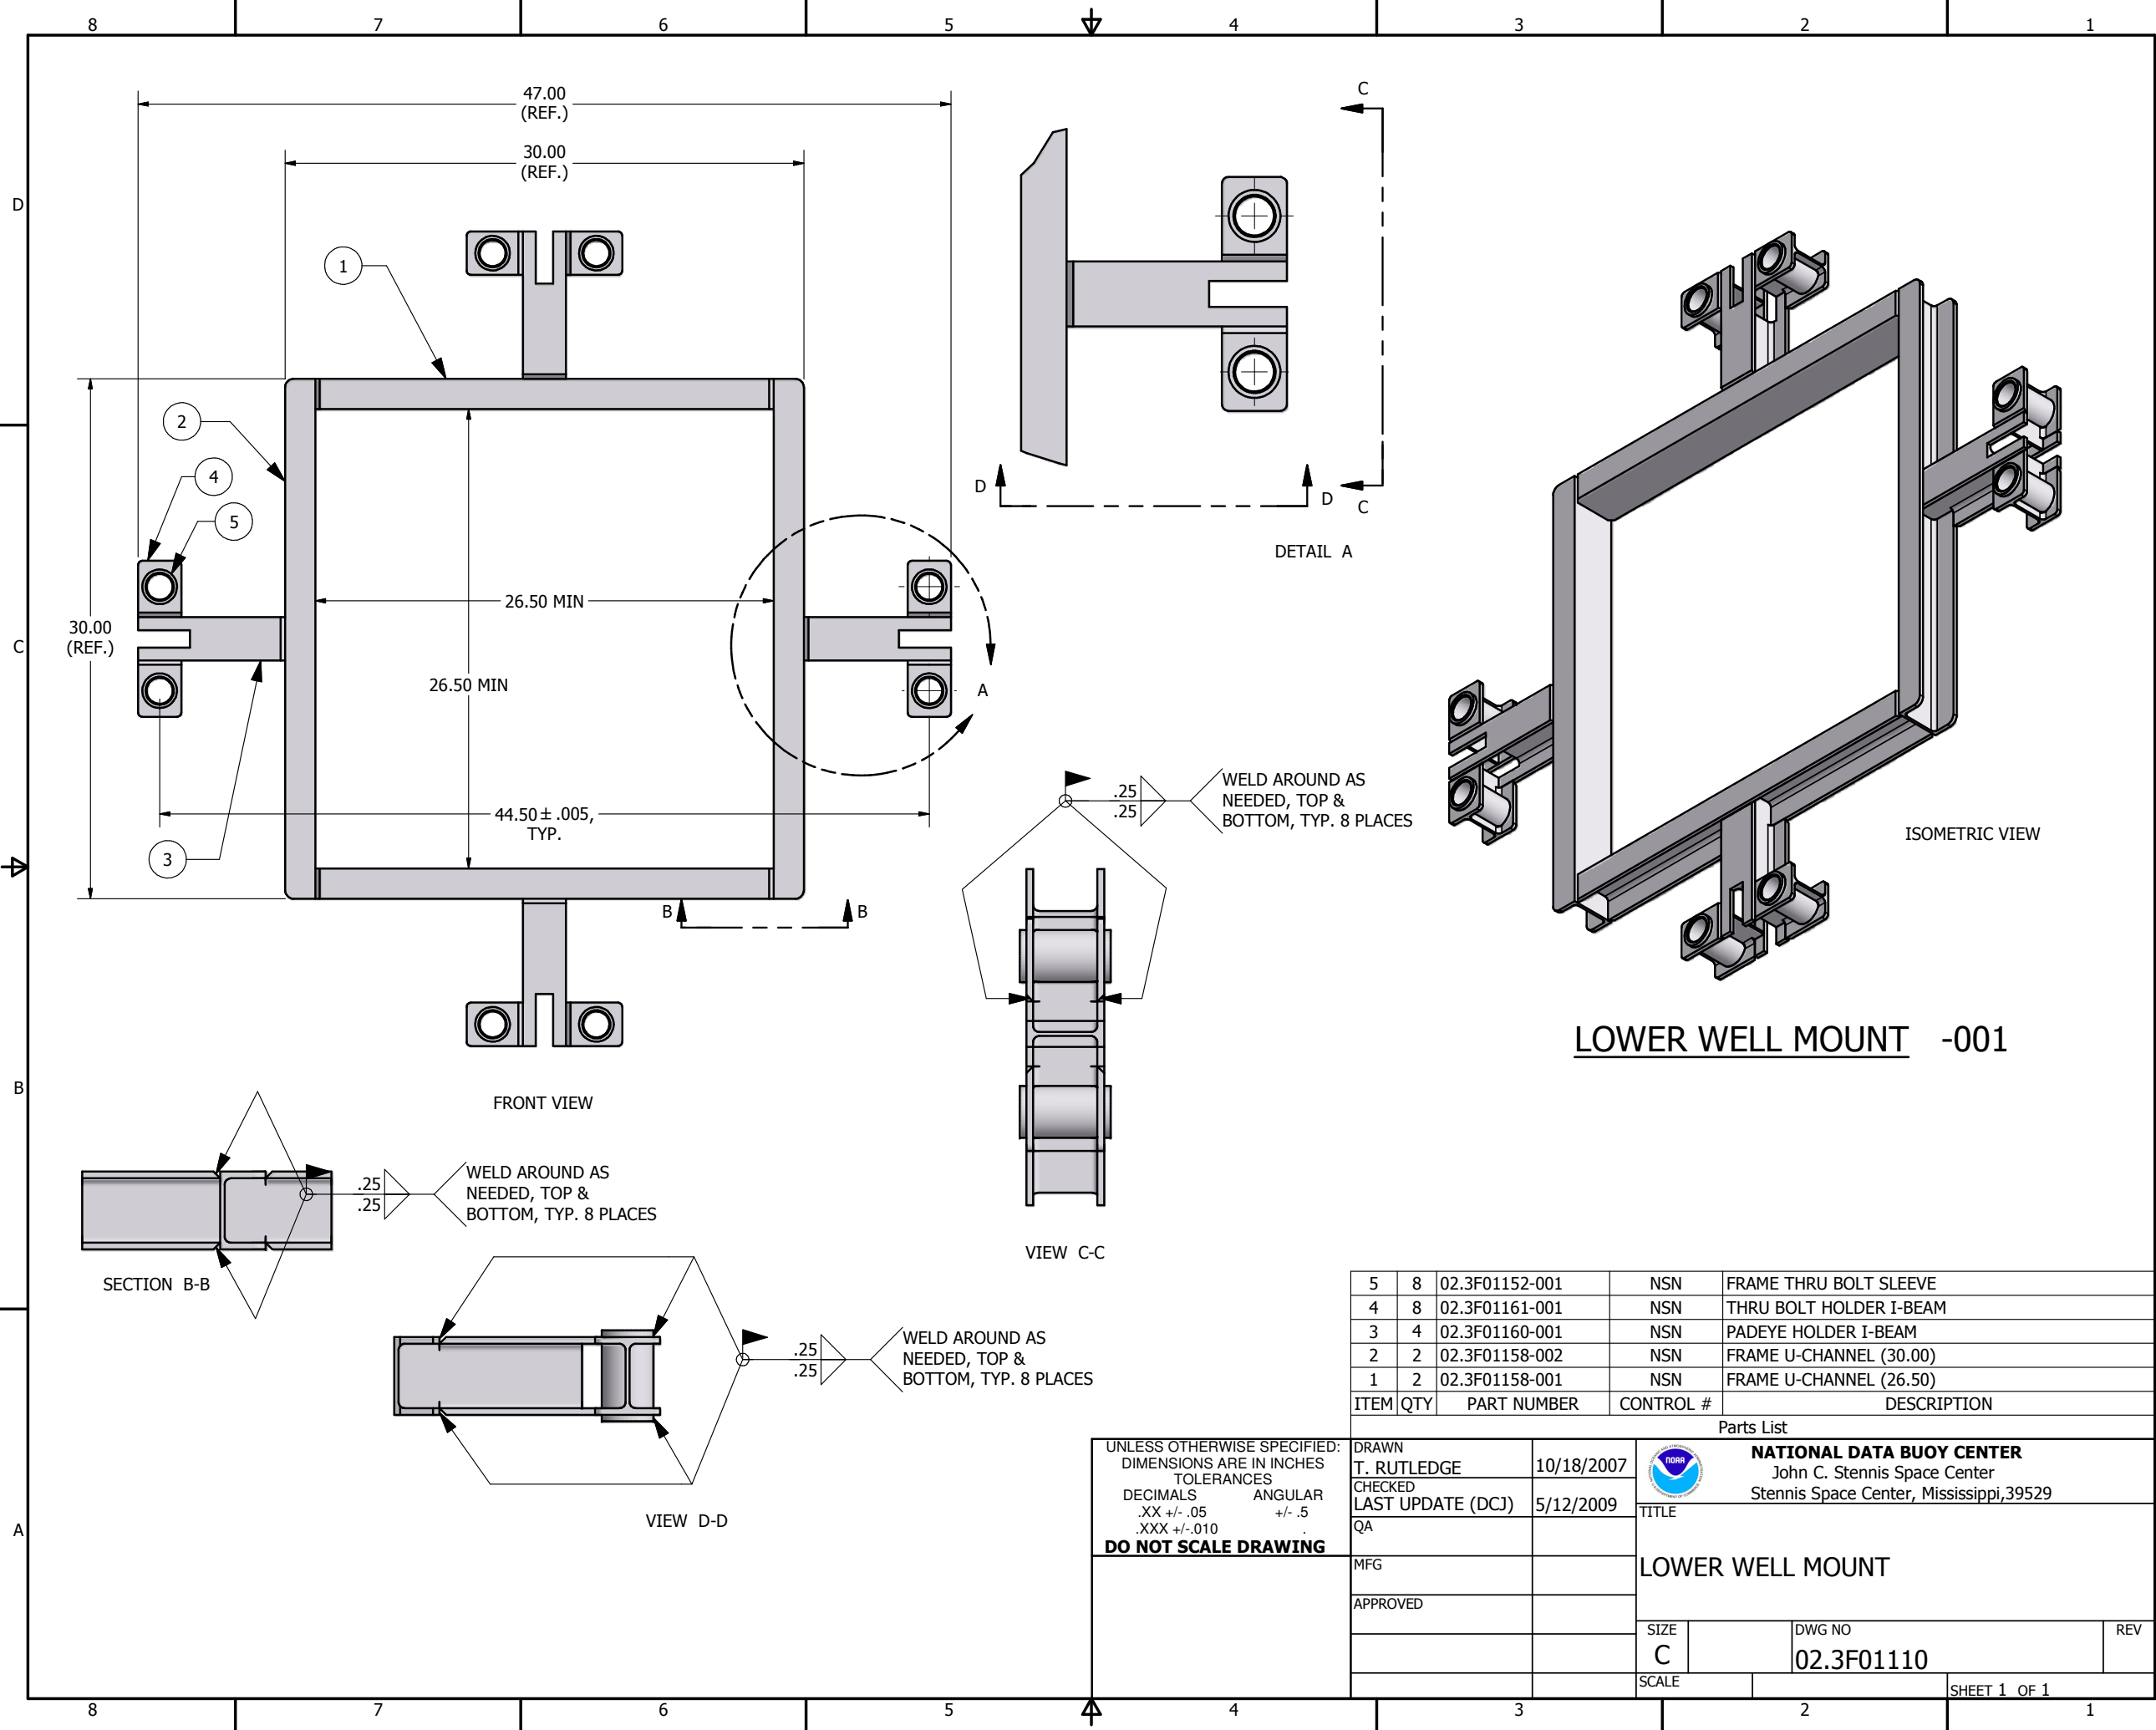

5	8	02.3F01152-001	NSN	FRAME THRU BOLT SLEEVE
4	8	02.3F01161-001	NSN	THRU BOLT HOLDER I-BEAM
3	4	02.3F01160-001	NSN	PADEYE HOLDER I-BEAM
2	2	02.3F01158-002	NSN	FRAME U-CHANNEL (30.00)
1	2	02.3F01158-001	NSN	FRAME U-CHANNEL (26.50)
ITEM	QTY	PART NUMBER	CONTROL #	DESCRIPTION
Parts List				
DRAWN		T. RUTLEDGE	10/18/2007	 NATIONAL DATA BUOY CENTER John C. Stennis Space Center Stennis Space Center, Mississippi, 39529
CHECKED		LAST UPDATE (DCJ)	5/12/2009	
QA				TITLE
MFG				LOWER WELL MOUNT
APPROVED				SIZE
				C
				DWG NO
				02.3F01110
				REV
				SCALE
				SHEET 1 OF 1

UNLESS OTHERWISE SPECIFIED:
DIMENSIONS ARE IN INCHES
TOLERANCES
DECIMALS .XX +/- .05
ANGULAR .XXX +/- .010
DO NOT SCALE DRAWING