
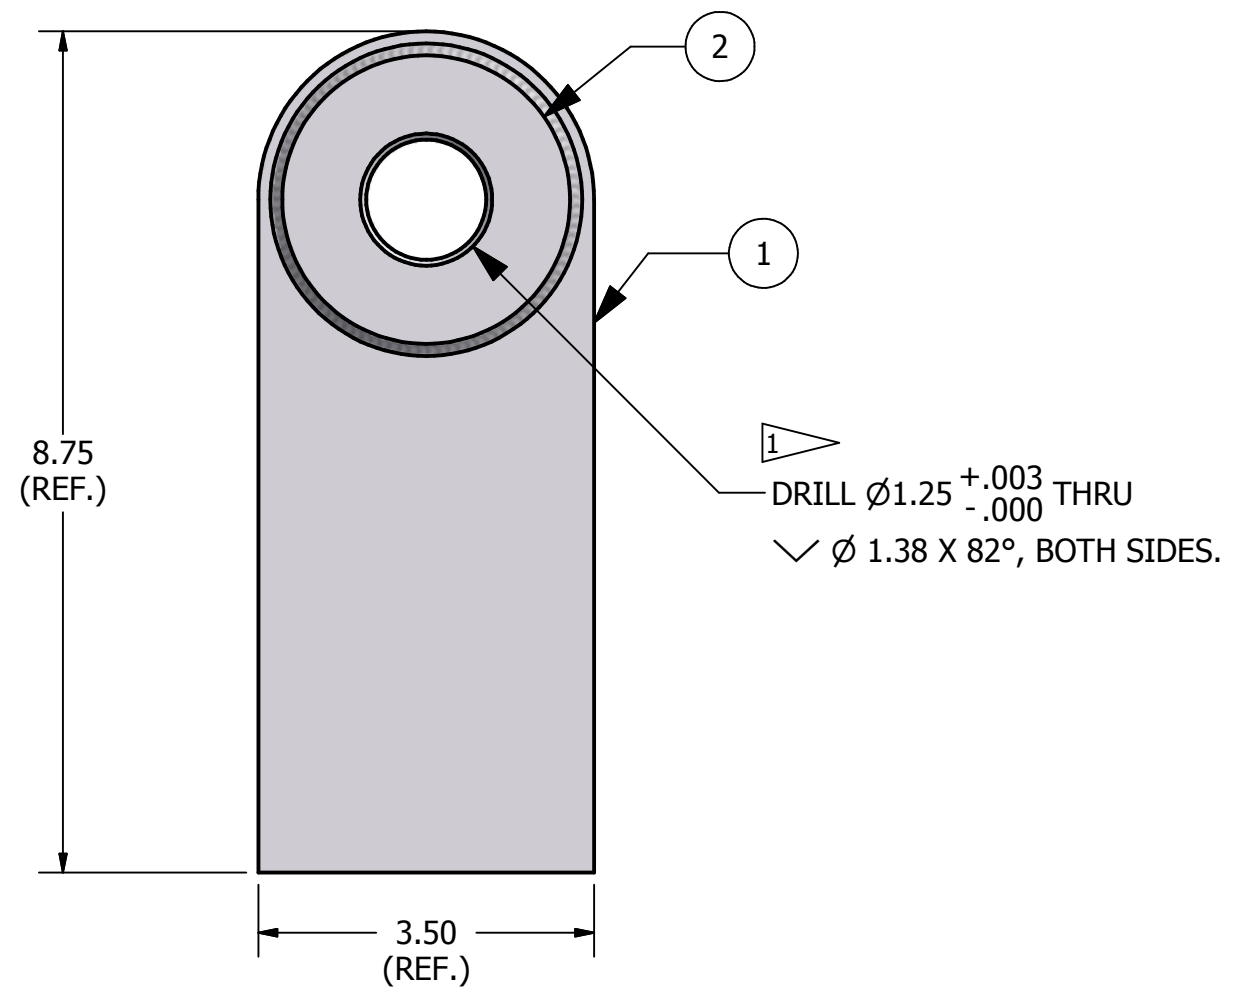
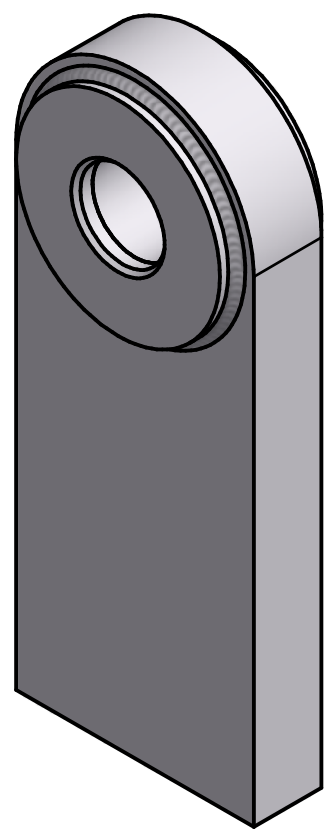


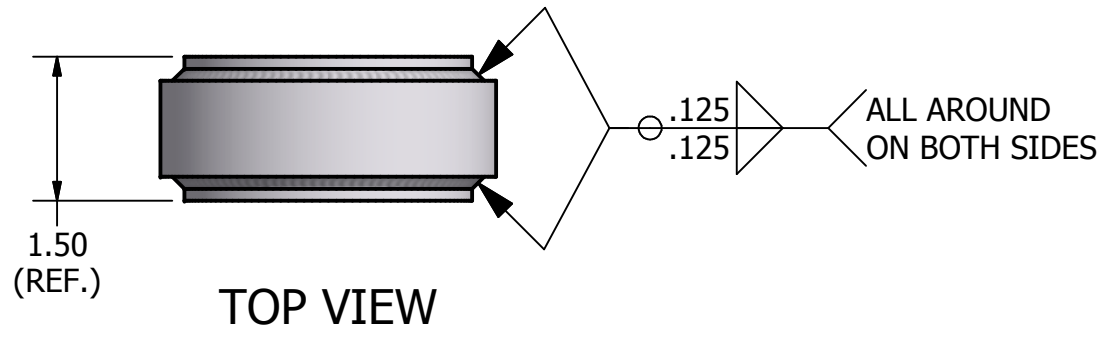

ISOMETRIC VIEW

LOWER PADEYE WELDMENT -001

**NOTES:**  
1 DRILL THRU HOLE IN WELDMENT AFTER WELDING DOUBLERS, ITEM 2, TO BOTH SIDES OF PADEYE, ITEM 1.

UNLESS OTHERWISE SPECIFIED:  
DIMENSIONS ARE IN INCHES  
TOLERANCES  
DECIMALS .XX +/- .05 ANGULAR +/- .5  
.XXX +/- .010  
**DO NOT SCALE DRAWING**

|      |     |                |           |                              |
|------|-----|----------------|-----------|------------------------------|
| 2    | 2   | 02.3F01155-002 | NSN       | FRAME PADEYE DOUBLER (0.250) |
| 1    | 1   | 02.3F01154-002 | NSN       | FRAME PADEYE (LOWER)         |
| ITEM | QTY | PART NUMBER    | CONTROL # | DESCRIPTION                  |

|            |                   |            |   |              |
|------------|-------------------|------------|---|--------------|
| Parts List |                   |            |   |              |
| DRAWN      | chuckc            | 10/22/2007 |  <b>NATIONAL DATA BUOY CENTER</b><br>John C. Stennis Space Center<br>Stennis Space Center, Mississippi, 39529 |              |
| CHECKED    | LAST UPDATE (DCJ) | 1/27/2010  |   |              |
| QA         |                   |            |   |              |
| MFG        |                   |            | LOWER PADEYE WELDMENT   |              |
| APPROVED   |                   |            |   |              |
|            |                   |            |   |              |
|            |                   | SIZE       |   | DWG NO       |
|            |                   | B          |   | 02.3F01111   |
|            |                   | SCALE      |   | SHEET 1 OF 1 |