


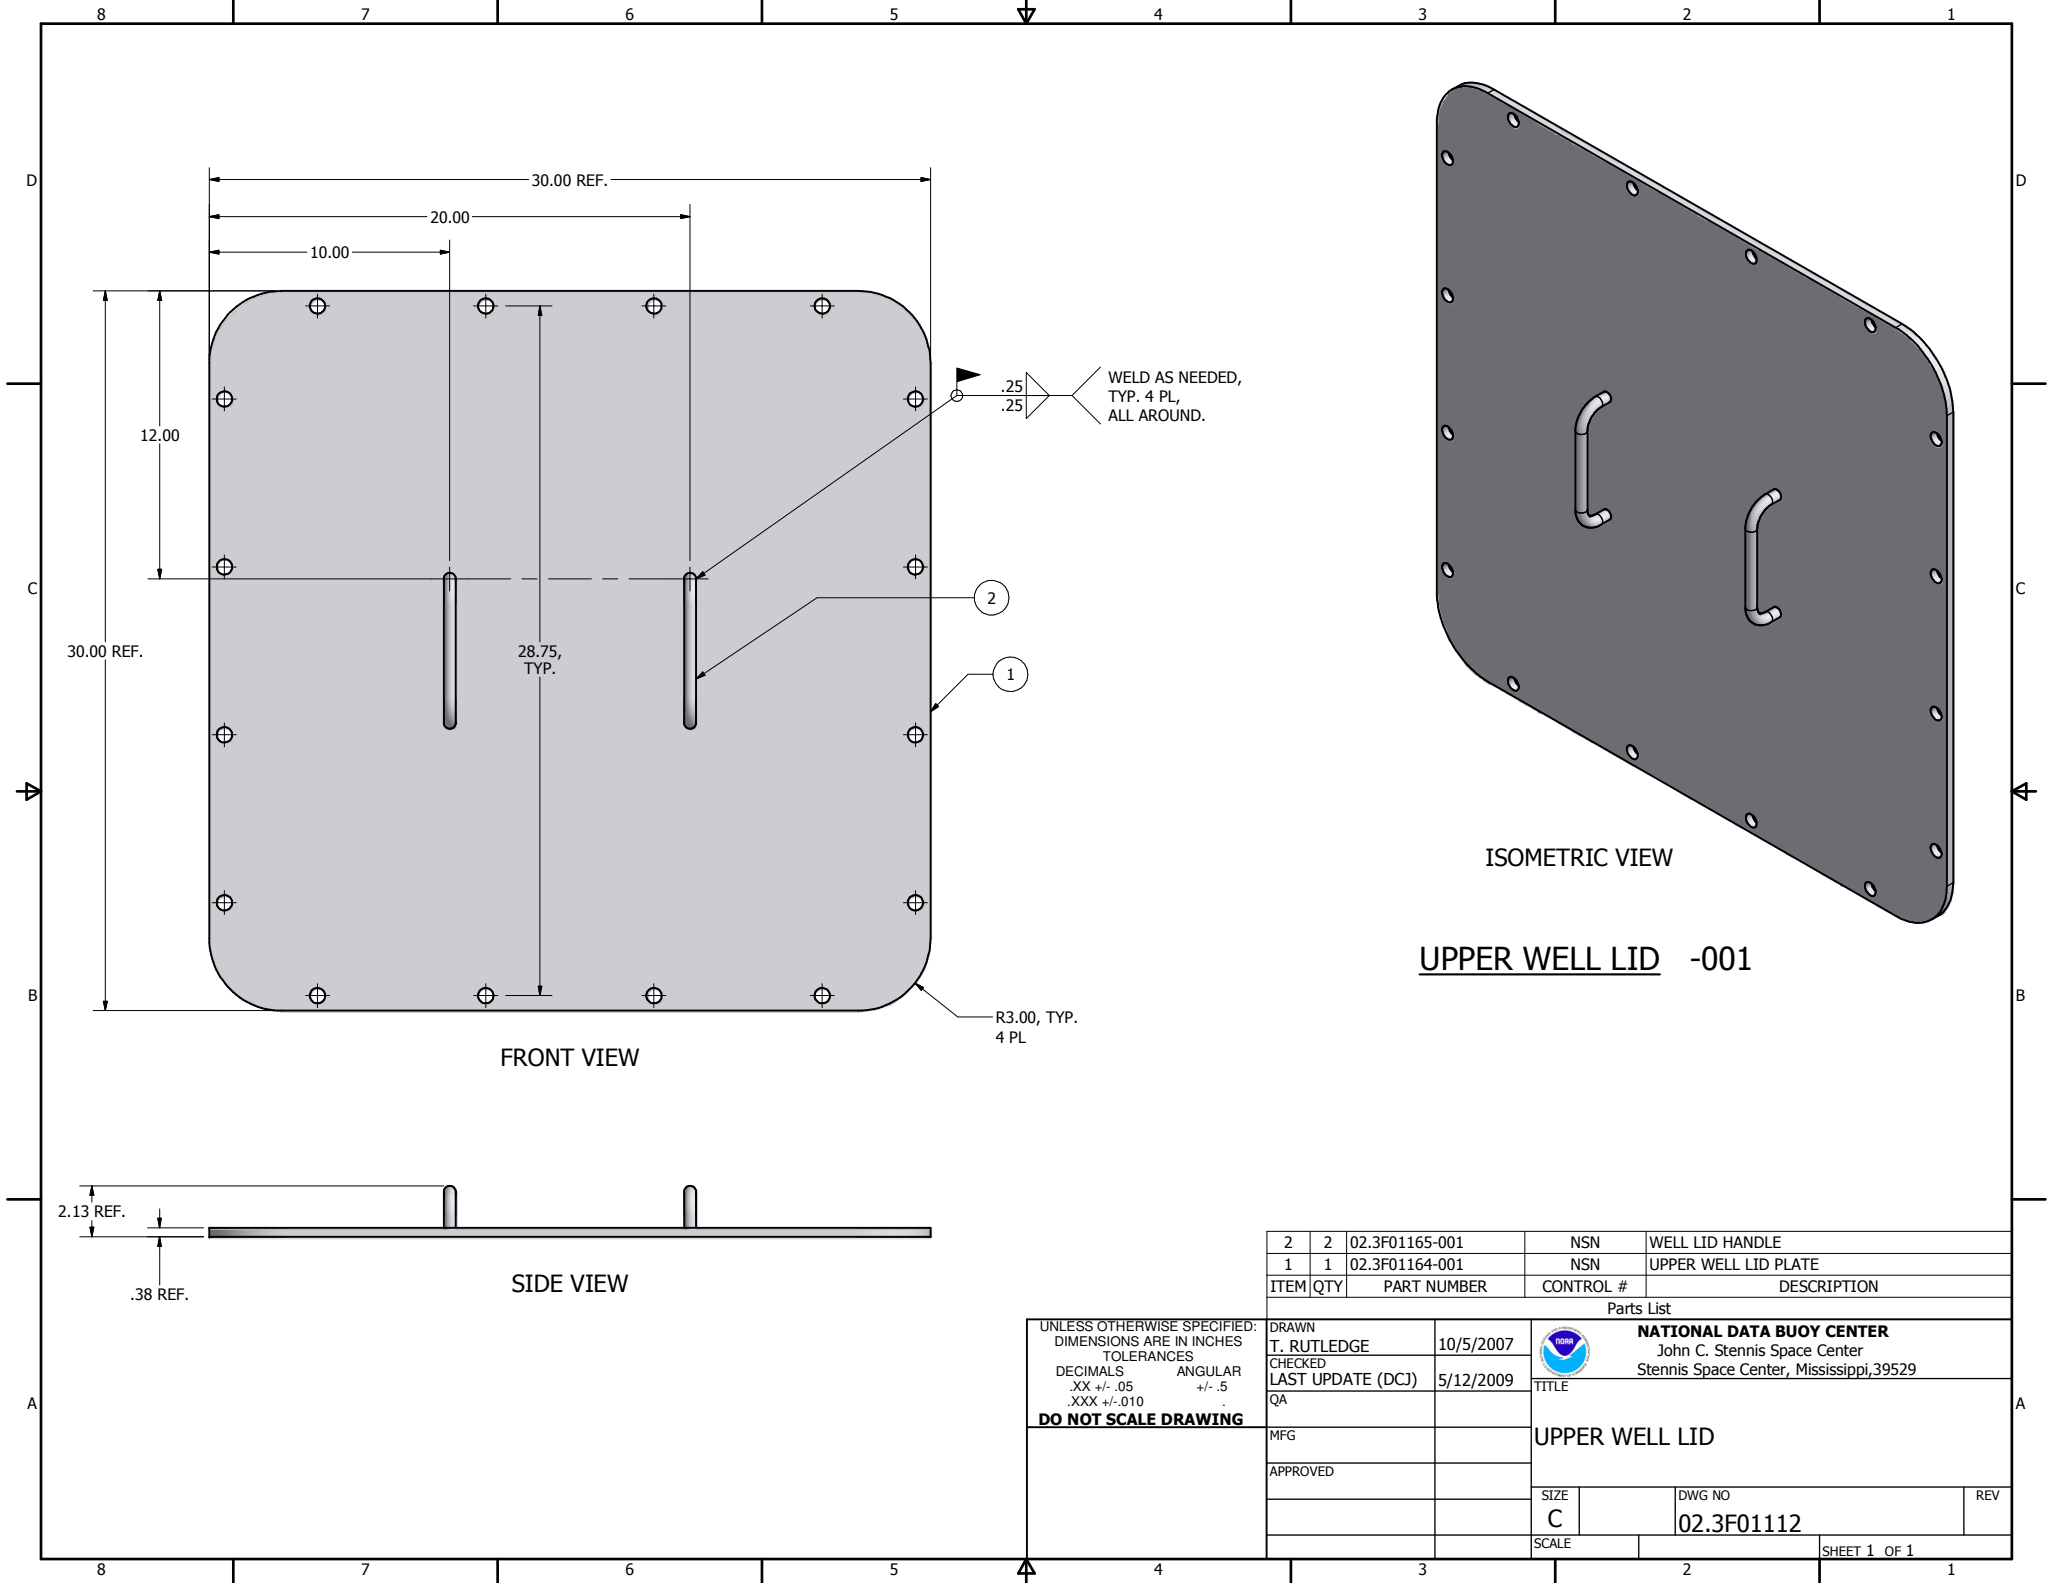

2	2	02.3F01165-001	NSN	WELL LID HANDLE
1	1	02.3F01164-001	NSN	UPPER WELL LID PLATE
ITEM	QTY	PART NUMBER	CONTROL #	DESCRIPTION
Parts List				
DRAWN		10/5/2007	 NATIONAL DATA BUOY CENTER John C. Stennis Space Center Stennis Space Center, Mississippi, 39529	
T. RUTLEDGE		5/12/2009		
CHECKED				
LAST UPDATE (DCJ)			TITLE	
QA			UPPER WELL LID	
MFG			DWG NO	
APPROVED			REV	
SIZE			02.3F01112	
C			SHEET 1 OF 1	
SCALE				

UNLESS OTHERWISE SPECIFIED:
DIMENSIONS ARE IN INCHES
TOLERANCES
DECIMALS ANGULAR
.XX +/- .05 +/- .5
.XXX +/- .010 .
DO NOT SCALE DRAWING