


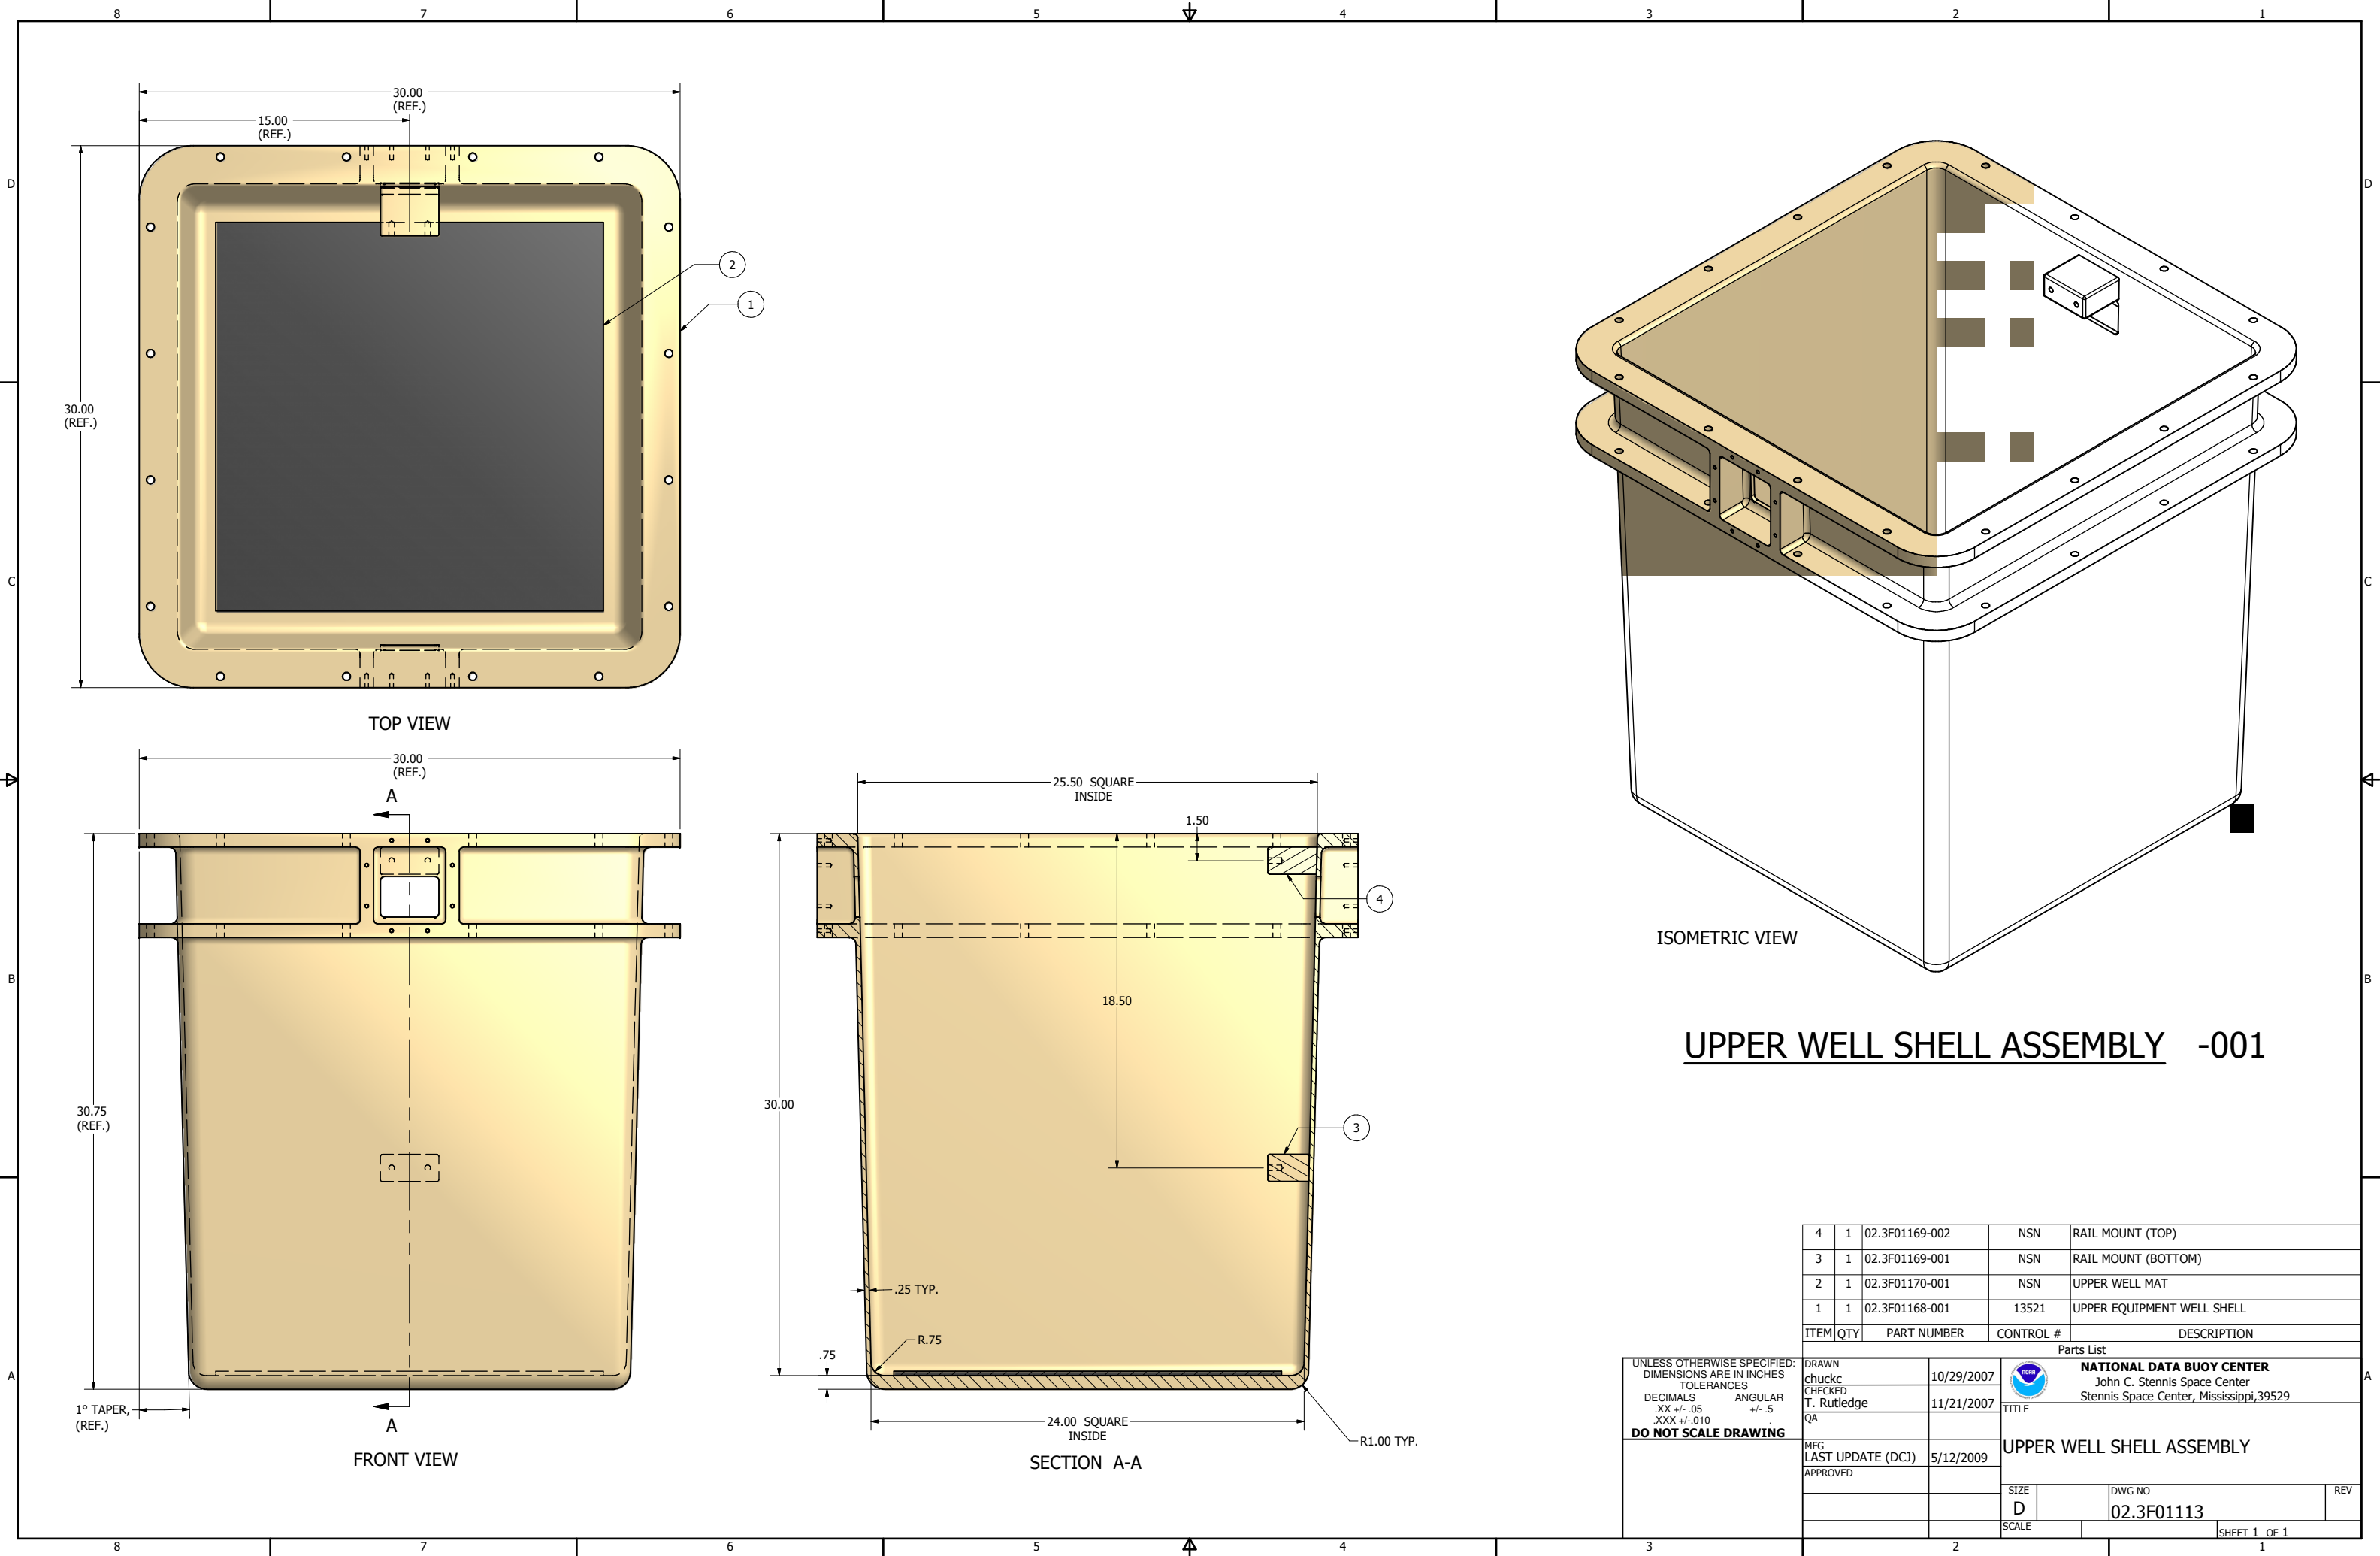

UPPER WELL SHELL ASSEMBLY -001

4	1	02.3F01169-002	NSN	RAIL MOUNT (TOP)
3	1	02.3F01169-001	NSN	RAIL MOUNT (BOTTOM)
2	1	02.3F01170-001	NSN	UPPER WELL MAT
1	1	02.3F01168-001	13521	UPPER EQUIPMENT WELL SHELL
ITEM	QTY	PART NUMBER	CONTROL #	DESCRIPTION
Parts List				
DRAWN		10/29/2007	 NATIONAL DATA BUOY CENTER John C. Stennis Space Center Stennis Space Center, Mississippi, 39529	
CHECKED		11/21/2007		
T. Rutledge			TITLE	
QA				
MFG			UPPER WELL SHELL ASSEMBLY	
LAST UPDATE (DCJ)		5/12/2009		
APPROVED			SIZE	
			DWG NO	
			02.3F01113	
			SCALE	
			SHEET 1 OF 1	