


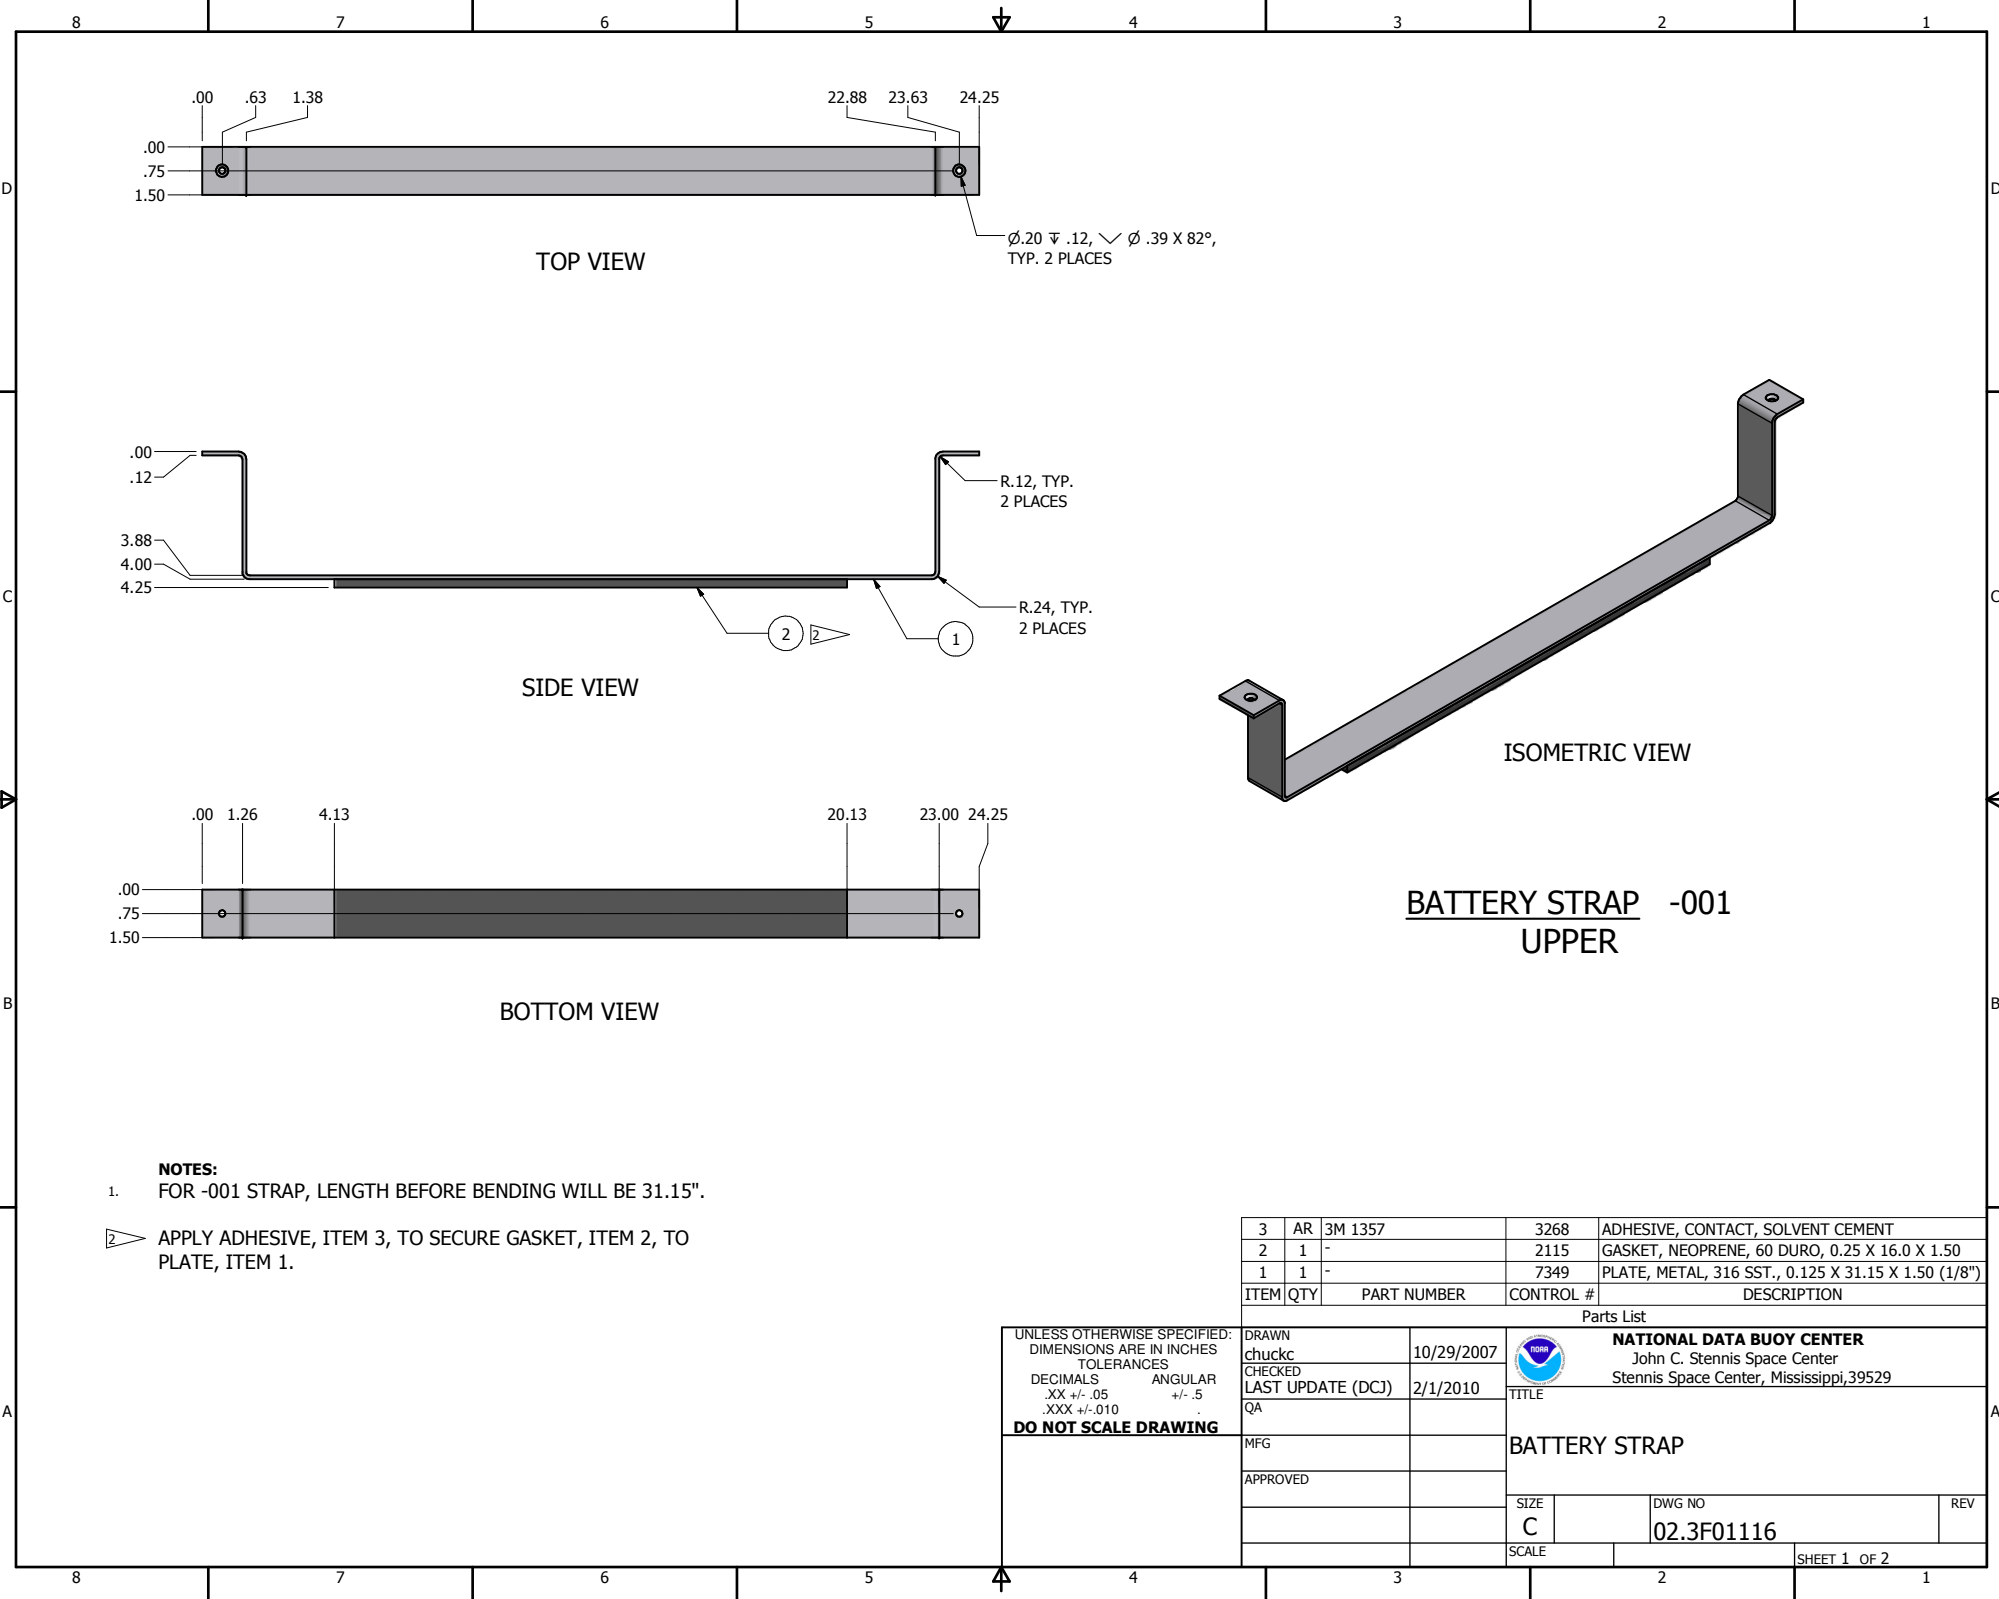

- NOTES:**
1. FOR -001 STRAP, LENGTH BEFORE BENDING WILL BE 31.15".
-  APPLY ADHESIVE, ITEM 3, TO SECURE GASKET, ITEM 2, TO PLATE, ITEM 1.


3	AR	3M 1357	3268	ADHESIVE, CONTACT, SOLVENT CEMENT	
2	1	-	2115	GASKET, NEOPRENE, 60 DURO, 0.25 X 16.0 X 1.50	
1	1	-	7349	PLATE, METAL, 316 SST., 0.125 X 31.15 X 1.50 (1/8")	
ITEM	QTY	PART NUMBER	CONTROL #	DESCRIPTION	
Parts List					
DRAWN		10/29/2007		NATIONAL DATA BUOY CENTER	
chuckc				John C. Stennis Space Center	
CHECKED		2/1/2010		Stennis Space Center, Mississippi, 39529	
LAST UPDATE (DCJ)				TITLE	
QA				BATTERY STRAP	
MFG					
APPROVED					
			SIZE	DWG NO	REV
			C	02.3F01116	
			SCALE	SHEET 1 OF 2	

UNLESS OTHERWISE SPECIFIED:
DIMENSIONS ARE IN INCHES
TOLERANCES
DECIMALS ANGULAR
.XX +/- .05 +/- .5
.XXX +/- .010 .

DO NOT SCALE DRAWING

8 7 6 5 4 3 2 1

D

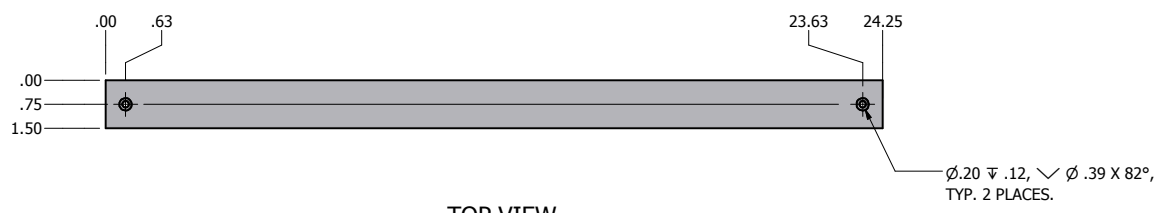

TOP VIEW

C




SIDE VIEW

B



BOTTOM VIEW

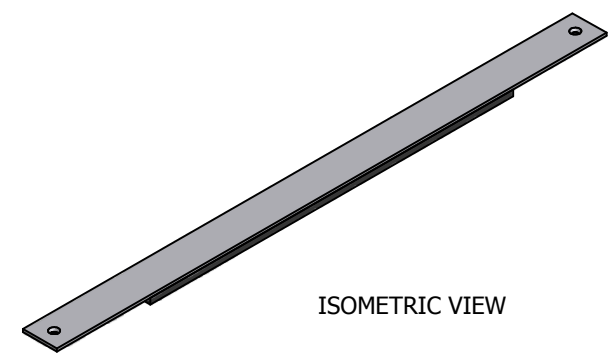

ISOMETRIC VIEW

**BATTERY STRAP -002
LOWER**

B

A

3	AR	3M 1357	3268	ADHESIVE, CONTACT, SOLVENT CEMENT
2	1	-	2115	GASKET, NEOPRENE, 60 DURO, 0.25 X 16.0 X 1.50
1	1	-	7349	PLATE, METAL, 316 SST, 0.125 X 24.25 X 1.50 (1/8")
ITEM	QTY	PART NUMBER	CONTROL #	DESCRIPTION
Parts List				
DRAWN chuckc			10/29/2007	 NATIONAL DATA BUOY CENTER John C. Stennis Space Center Stennis Space Center, Mississippi, 39529
CHECKED LAST UPDATE (DCJ)			2/1/2010	
QA				TITLE
MFG				BATTERY STRAP
APPROVED				
SIZE		DWG NO		REV
C		02.3F01116		
SCALE		SHEET 2 OF 2		

UNLESS OTHERWISE SPECIFIED:
DIMENSIONS ARE IN INCHES
TOLERANCES
DECIMALS ANGULAR
.XX +/- .05 +/- .5
.XXX +/- .010 .
DO NOT SCALE DRAWING

8 7 6 5 4 3 2 1