


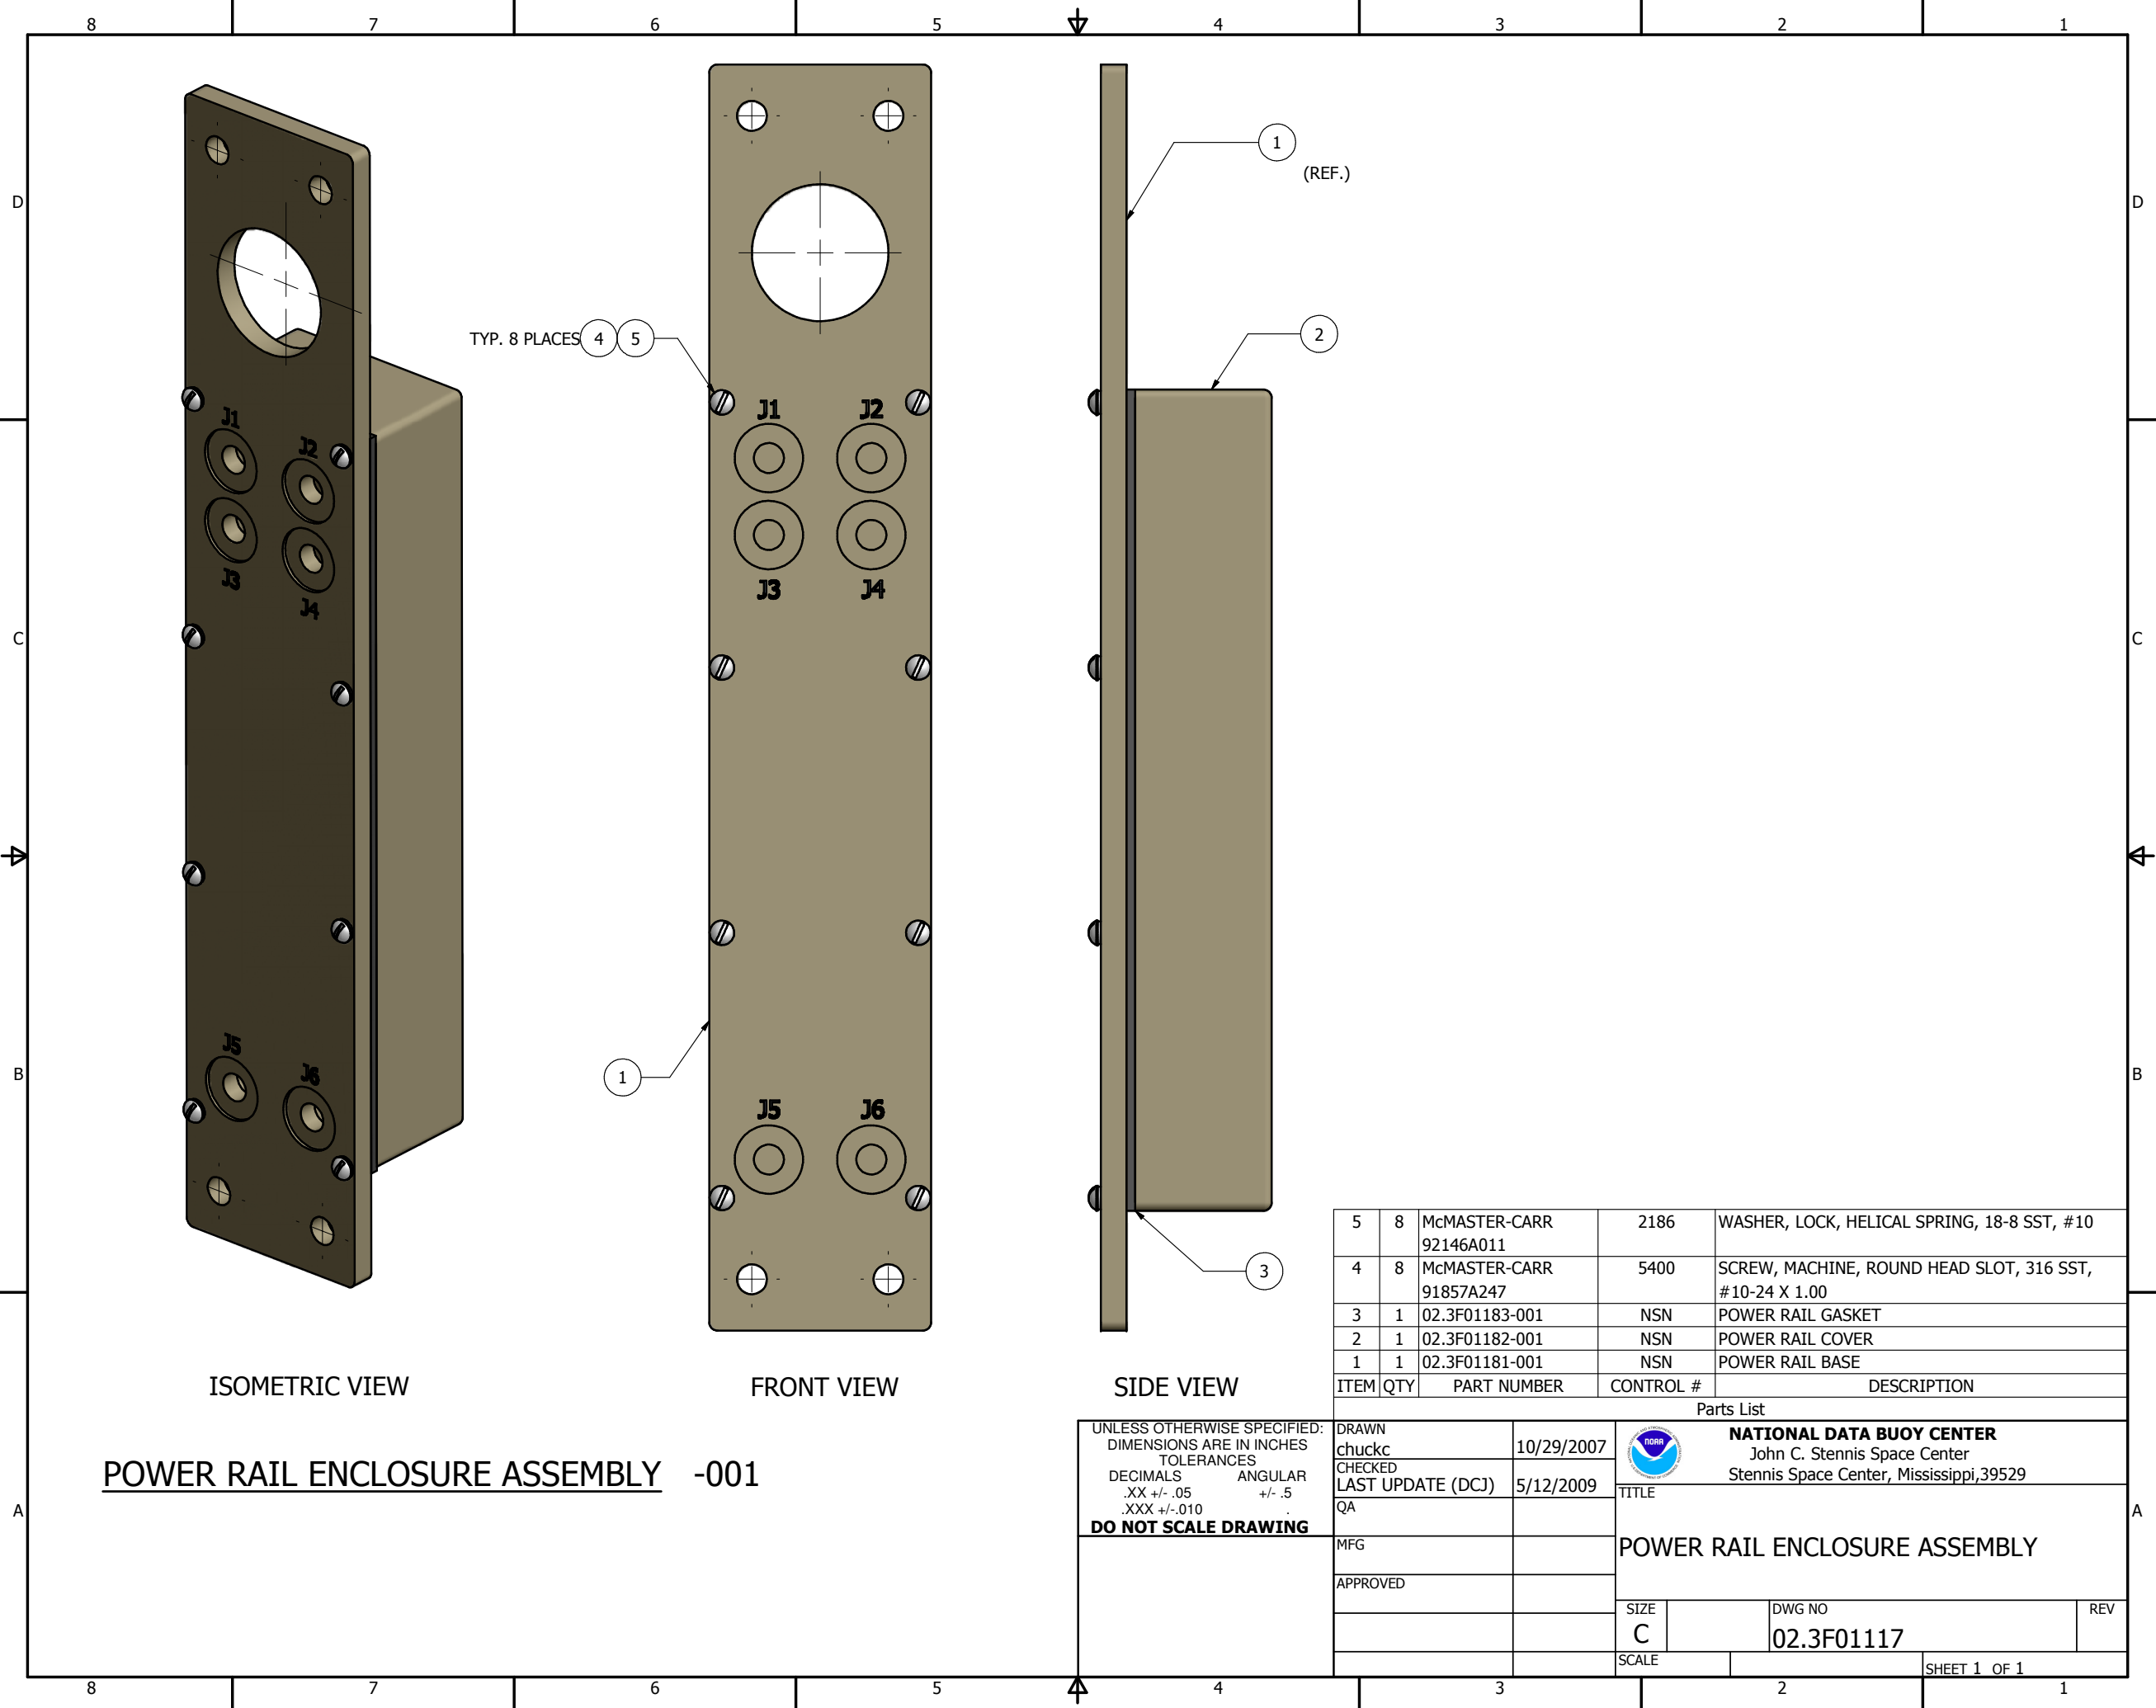

POWER RAIL ENCLOSURE ASSEMBLY -001

ISOMETRIC VIEW

FRONT VIEW

SIDE VIEW

5	8	McMASTER-CARR 92146A011	2186	WASHER, LOCK, HELICAL SPRING, 18-8 SST, #10
4	8	McMASTER-CARR 91857A247	5400	SCREW, MACHINE, ROUND HEAD SLOT, 316 SST, #10-24 X 1.00
3	1	02.3F01183-001	NSN	POWER RAIL GASKET
2	1	02.3F01182-001	NSN	POWER RAIL COVER
1	1	02.3F01181-001	NSN	POWER RAIL BASE
ITEM	QTY	PART NUMBER	CONTROL #	DESCRIPTION

UNLESS OTHERWISE SPECIFIED: DIMENSIONS ARE IN INCHES TOLERANCES DECIMALS .XX +/- .05 ANGULAR +/- .5 DO NOT SCALE DRAWING		DRAWN chuckc	10/29/2007	 NATIONAL DATA BUOY CENTER John C. Stennis Space Center Stennis Space Center, Mississippi, 39529	
		CHECKED LAST UPDATE (DCJ)	5/12/2009		
		QA		TITLE POWER RAIL ENCLOSURE ASSEMBLY	
		MFG			
		APPROVED		SIZE C	DWG NO 02.3F01117
				SCALE	REV