


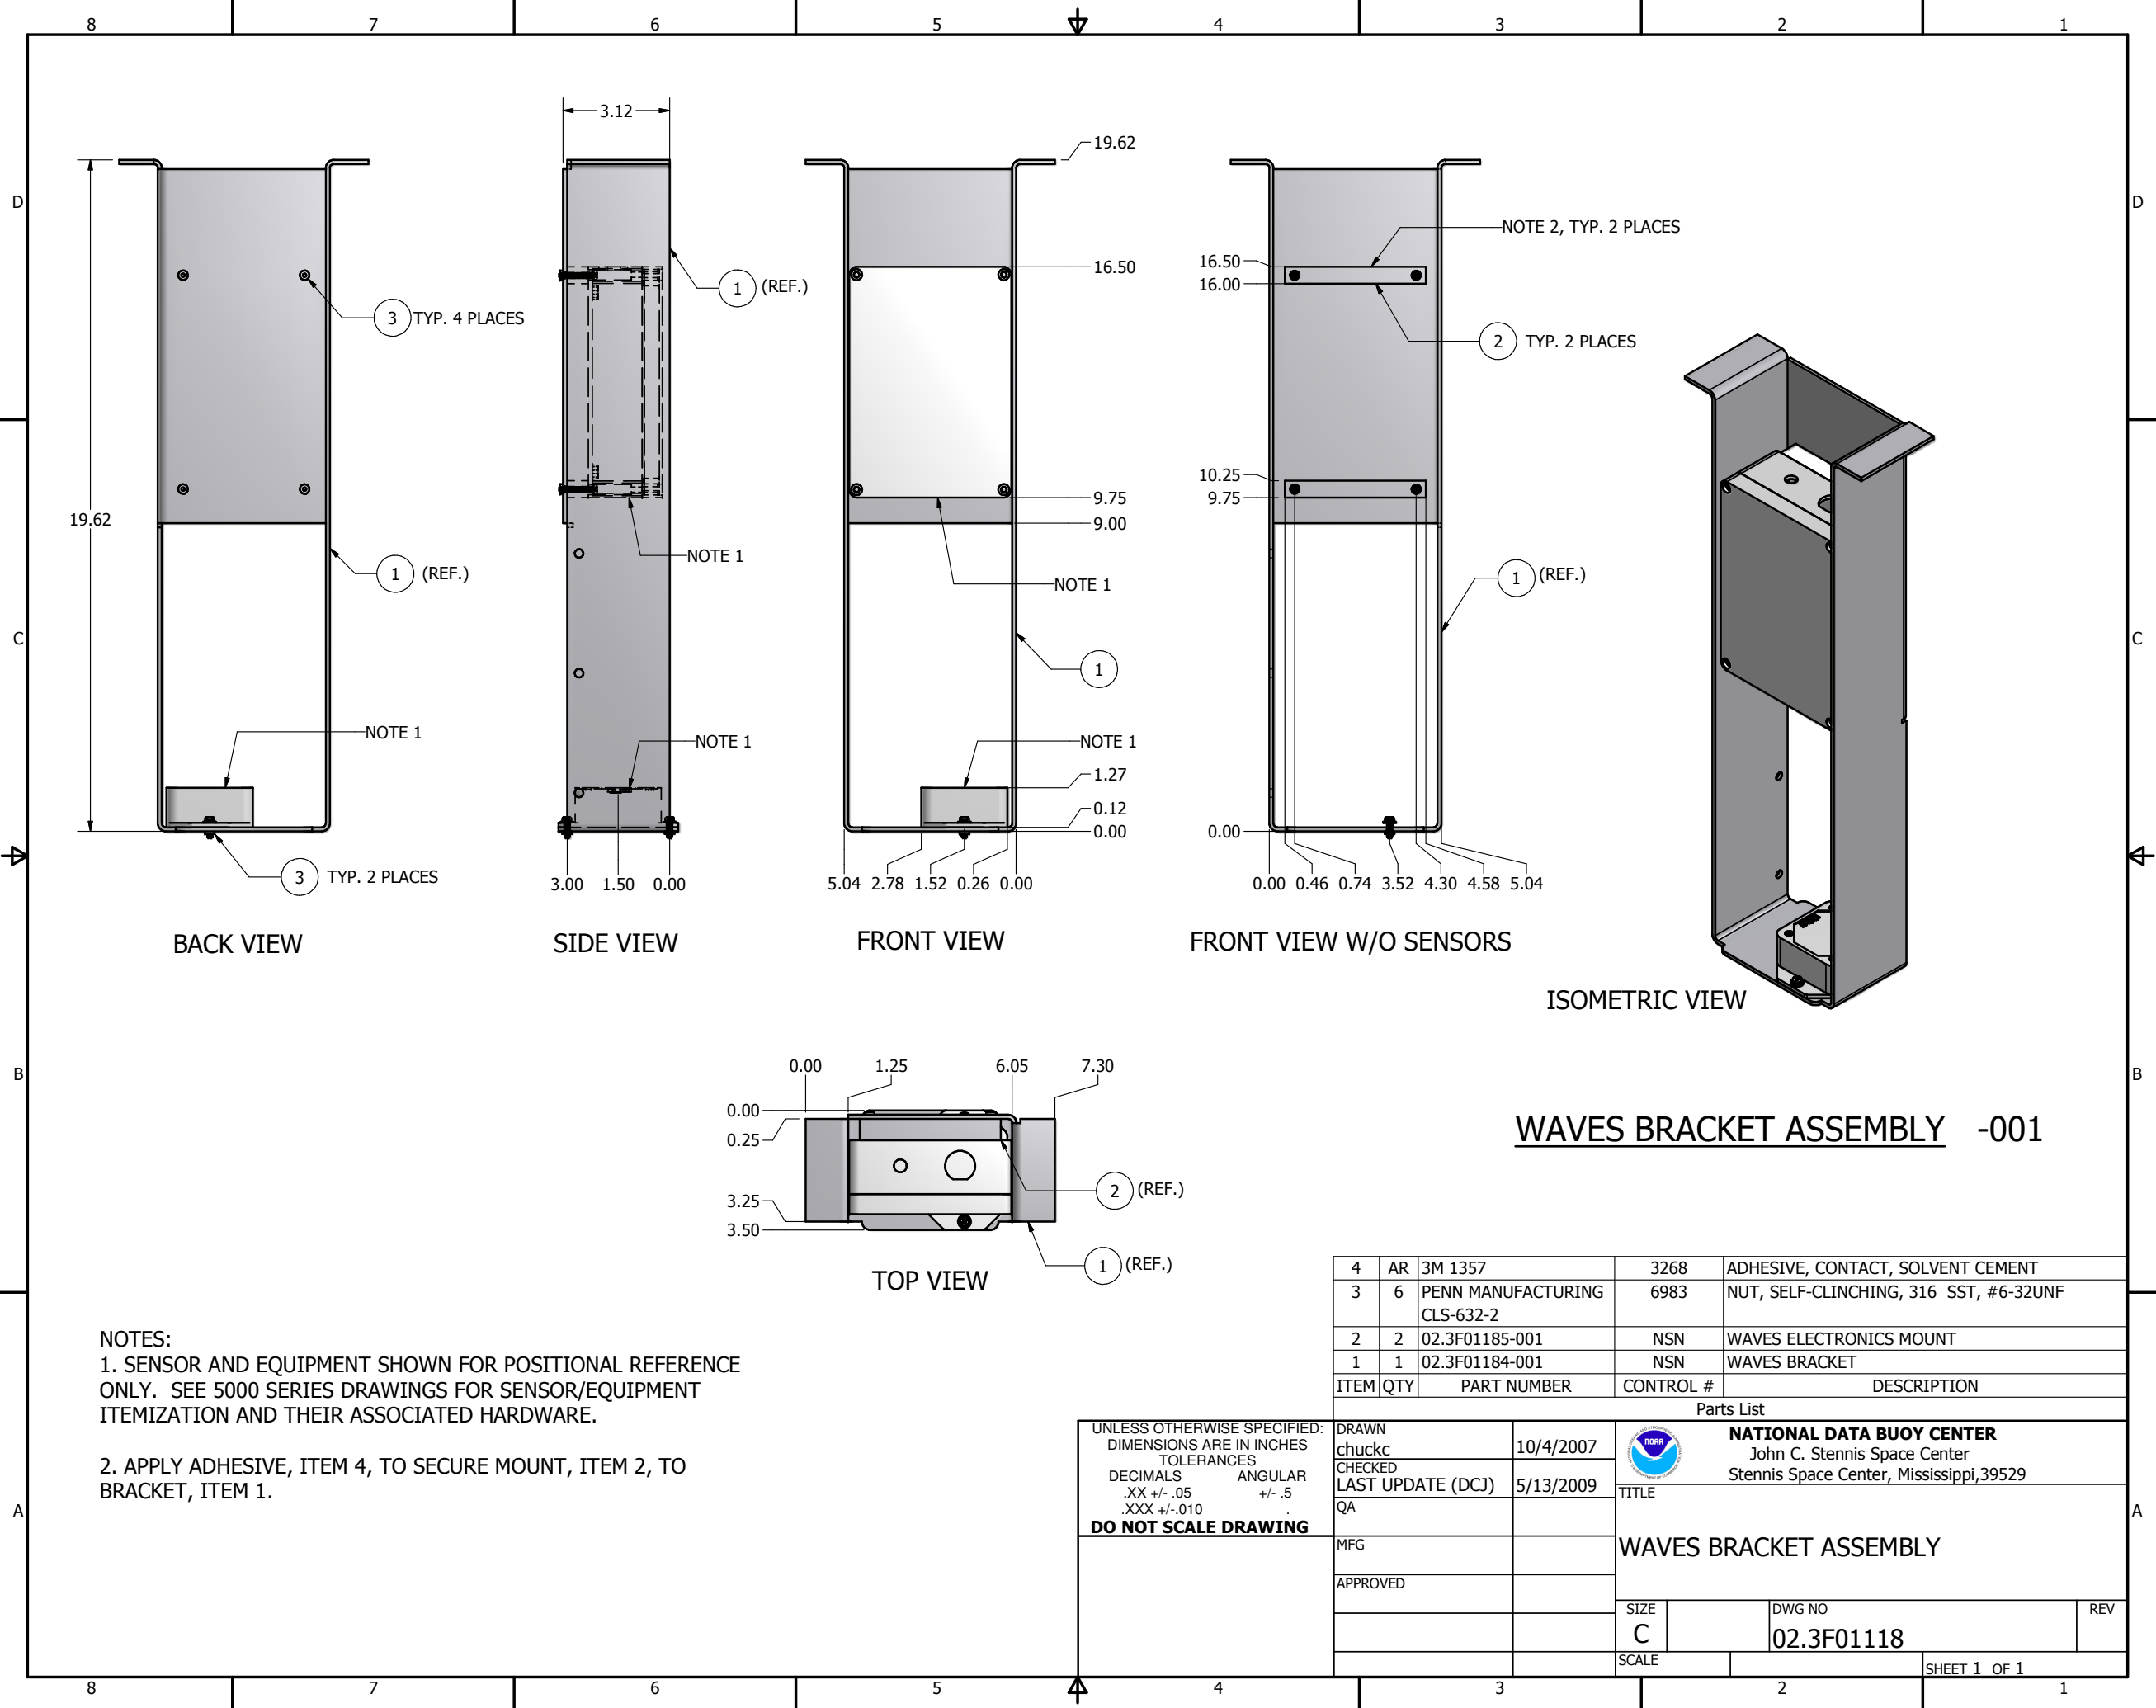

NOTES:
1. SENSOR AND EQUIPMENT SHOWN FOR POSITIONAL REFERENCE ONLY. SEE 5000 SERIES DRAWINGS FOR SENSOR/EQUIPMENT ITEMIZATION AND THEIR ASSOCIATED HARDWARE.
2. APPLY ADHESIVE, ITEM 4, TO SECURE MOUNT, ITEM 2, TO BRACKET, ITEM 1.

WAVES BRACKET ASSEMBLY -001

4	AR	3M 1357	3268	ADHESIVE, CONTACT, SOLVENT CEMENT
3	6	PENN MANUFACTURING CLS-632-2	6983	NUT, SELF-CLINCHING, 316 SST, #6-32UNF
2	2	02.3F01185-001	NSN	WAVES ELECTRONICS MOUNT
1	1	02.3F01184-001	NSN	WAVES BRACKET
ITEM	QTY	PART NUMBER	CONTROL #	DESCRIPTION
Parts List				
DRAWN chuckc		10/4/2007	 NATIONAL DATA BUOY CENTER John C. Stennis Space Center Stennis Space Center, Mississippi, 39529	
CHECKED LAST UPDATE (DCJ)		5/13/2009		
QA			TITLE	
MFG			WAVES BRACKET ASSEMBLY	
APPROVED			SIZE C	
			DWG NO 02.3F01118	
			SCALE	
			SHEET 1 OF 1	

UNLESS OTHERWISE SPECIFIED:
DIMENSIONS ARE IN INCHES
TOLERANCES
DECIMALS .XX +/- .05
ANGULAR .XXX +/- .010
DO NOT SCALE DRAWING