


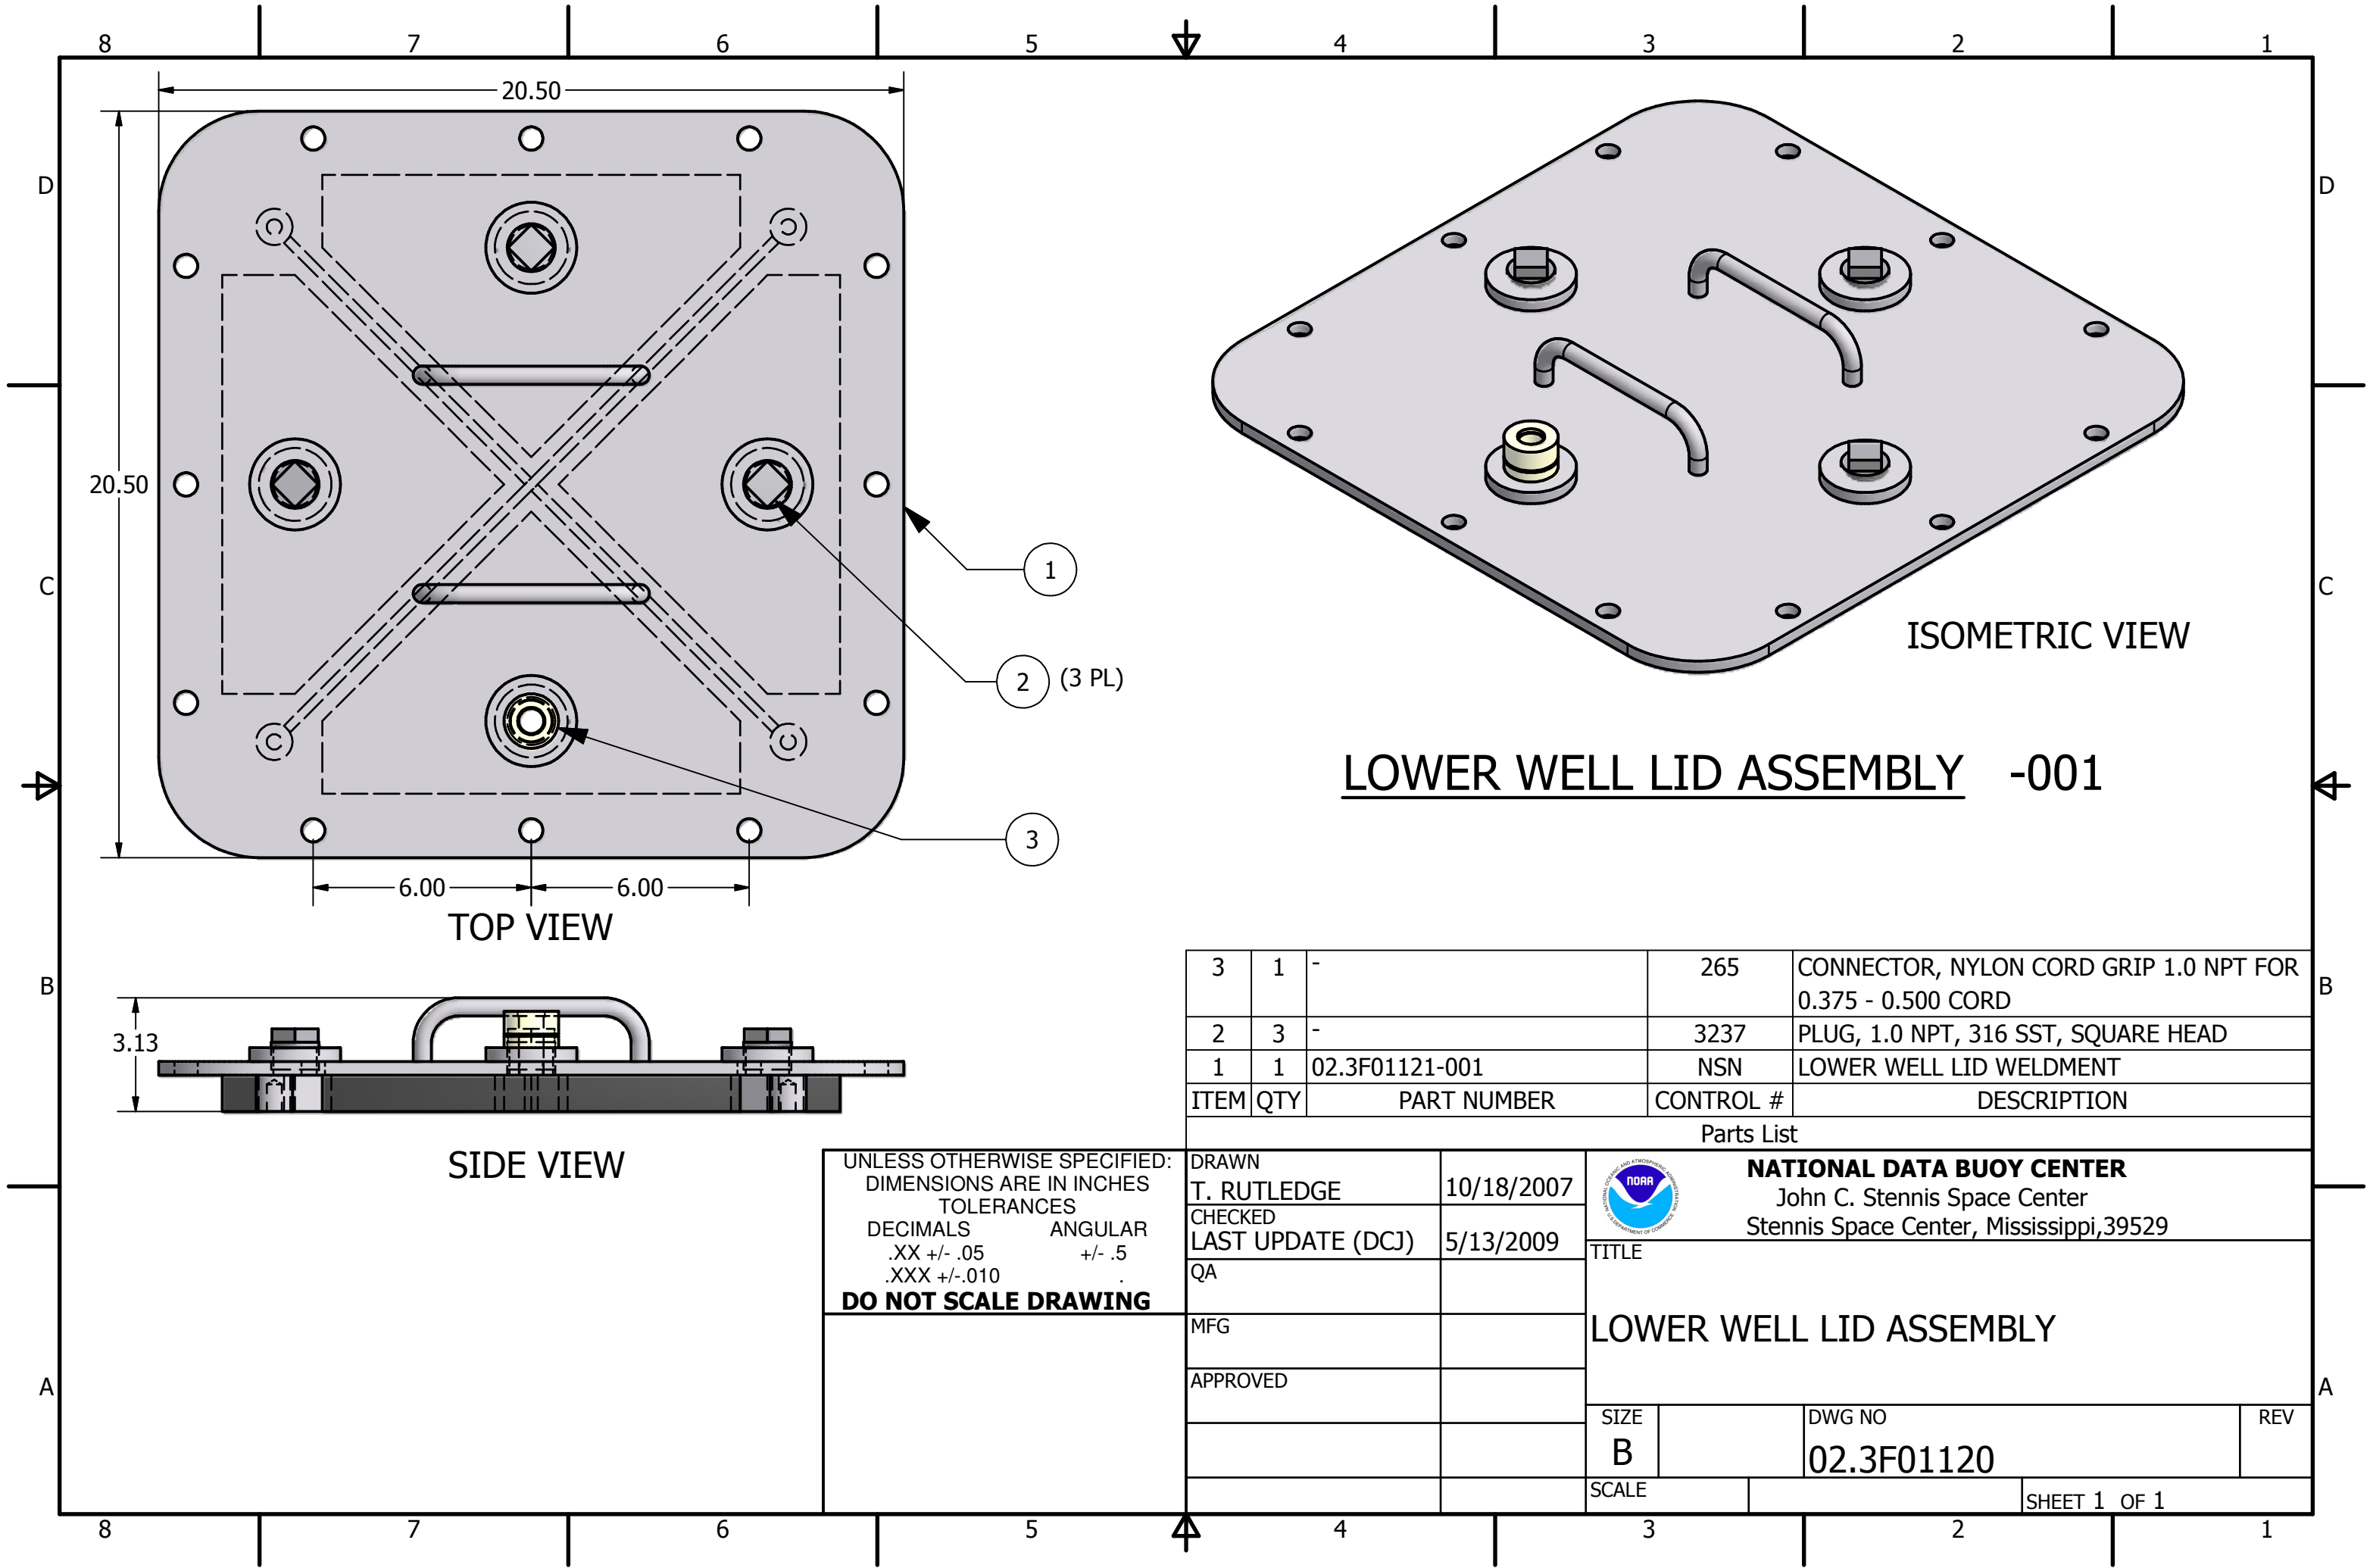

LOWER WELL LID ASSEMBLY -001

3	1	-	265	CONNECTOR, NYLON CORD GRIP 1.0 NPT FOR 0.375 - 0.500 CORD
2	3	-	3237	PLUG, 1.0 NPT, 316 SST, SQUARE HEAD
1	1	02.3F01121-001	NSN	LOWER WELL LID WELDMENT
ITEM	QTY	PART NUMBER	CONTROL #	DESCRIPTION

Parts List

UNLESS OTHERWISE SPECIFIED: DIMENSIONS ARE IN INCHES TOLERANCES DECIMALS .XX +/- .05 ANGULAR +/- .5 .XXX +/- .010 DO NOT SCALE DRAWING		DRAWN T. RUTLEDGE	10/18/2007	 NATIONAL DATA BUOY CENTER John C. Stennis Space Center Stennis Space Center, Mississippi, 39529	
		CHECKED LAST UPDATE (DCJ)	5/13/2009		
		QA		TITLE LOWER WELL LID ASSEMBLY	
		MFG			
		APPROVED		SIZE B	DWG NO 02.3F01120
				SCALE	REV
				SHEET 1 OF 1	