


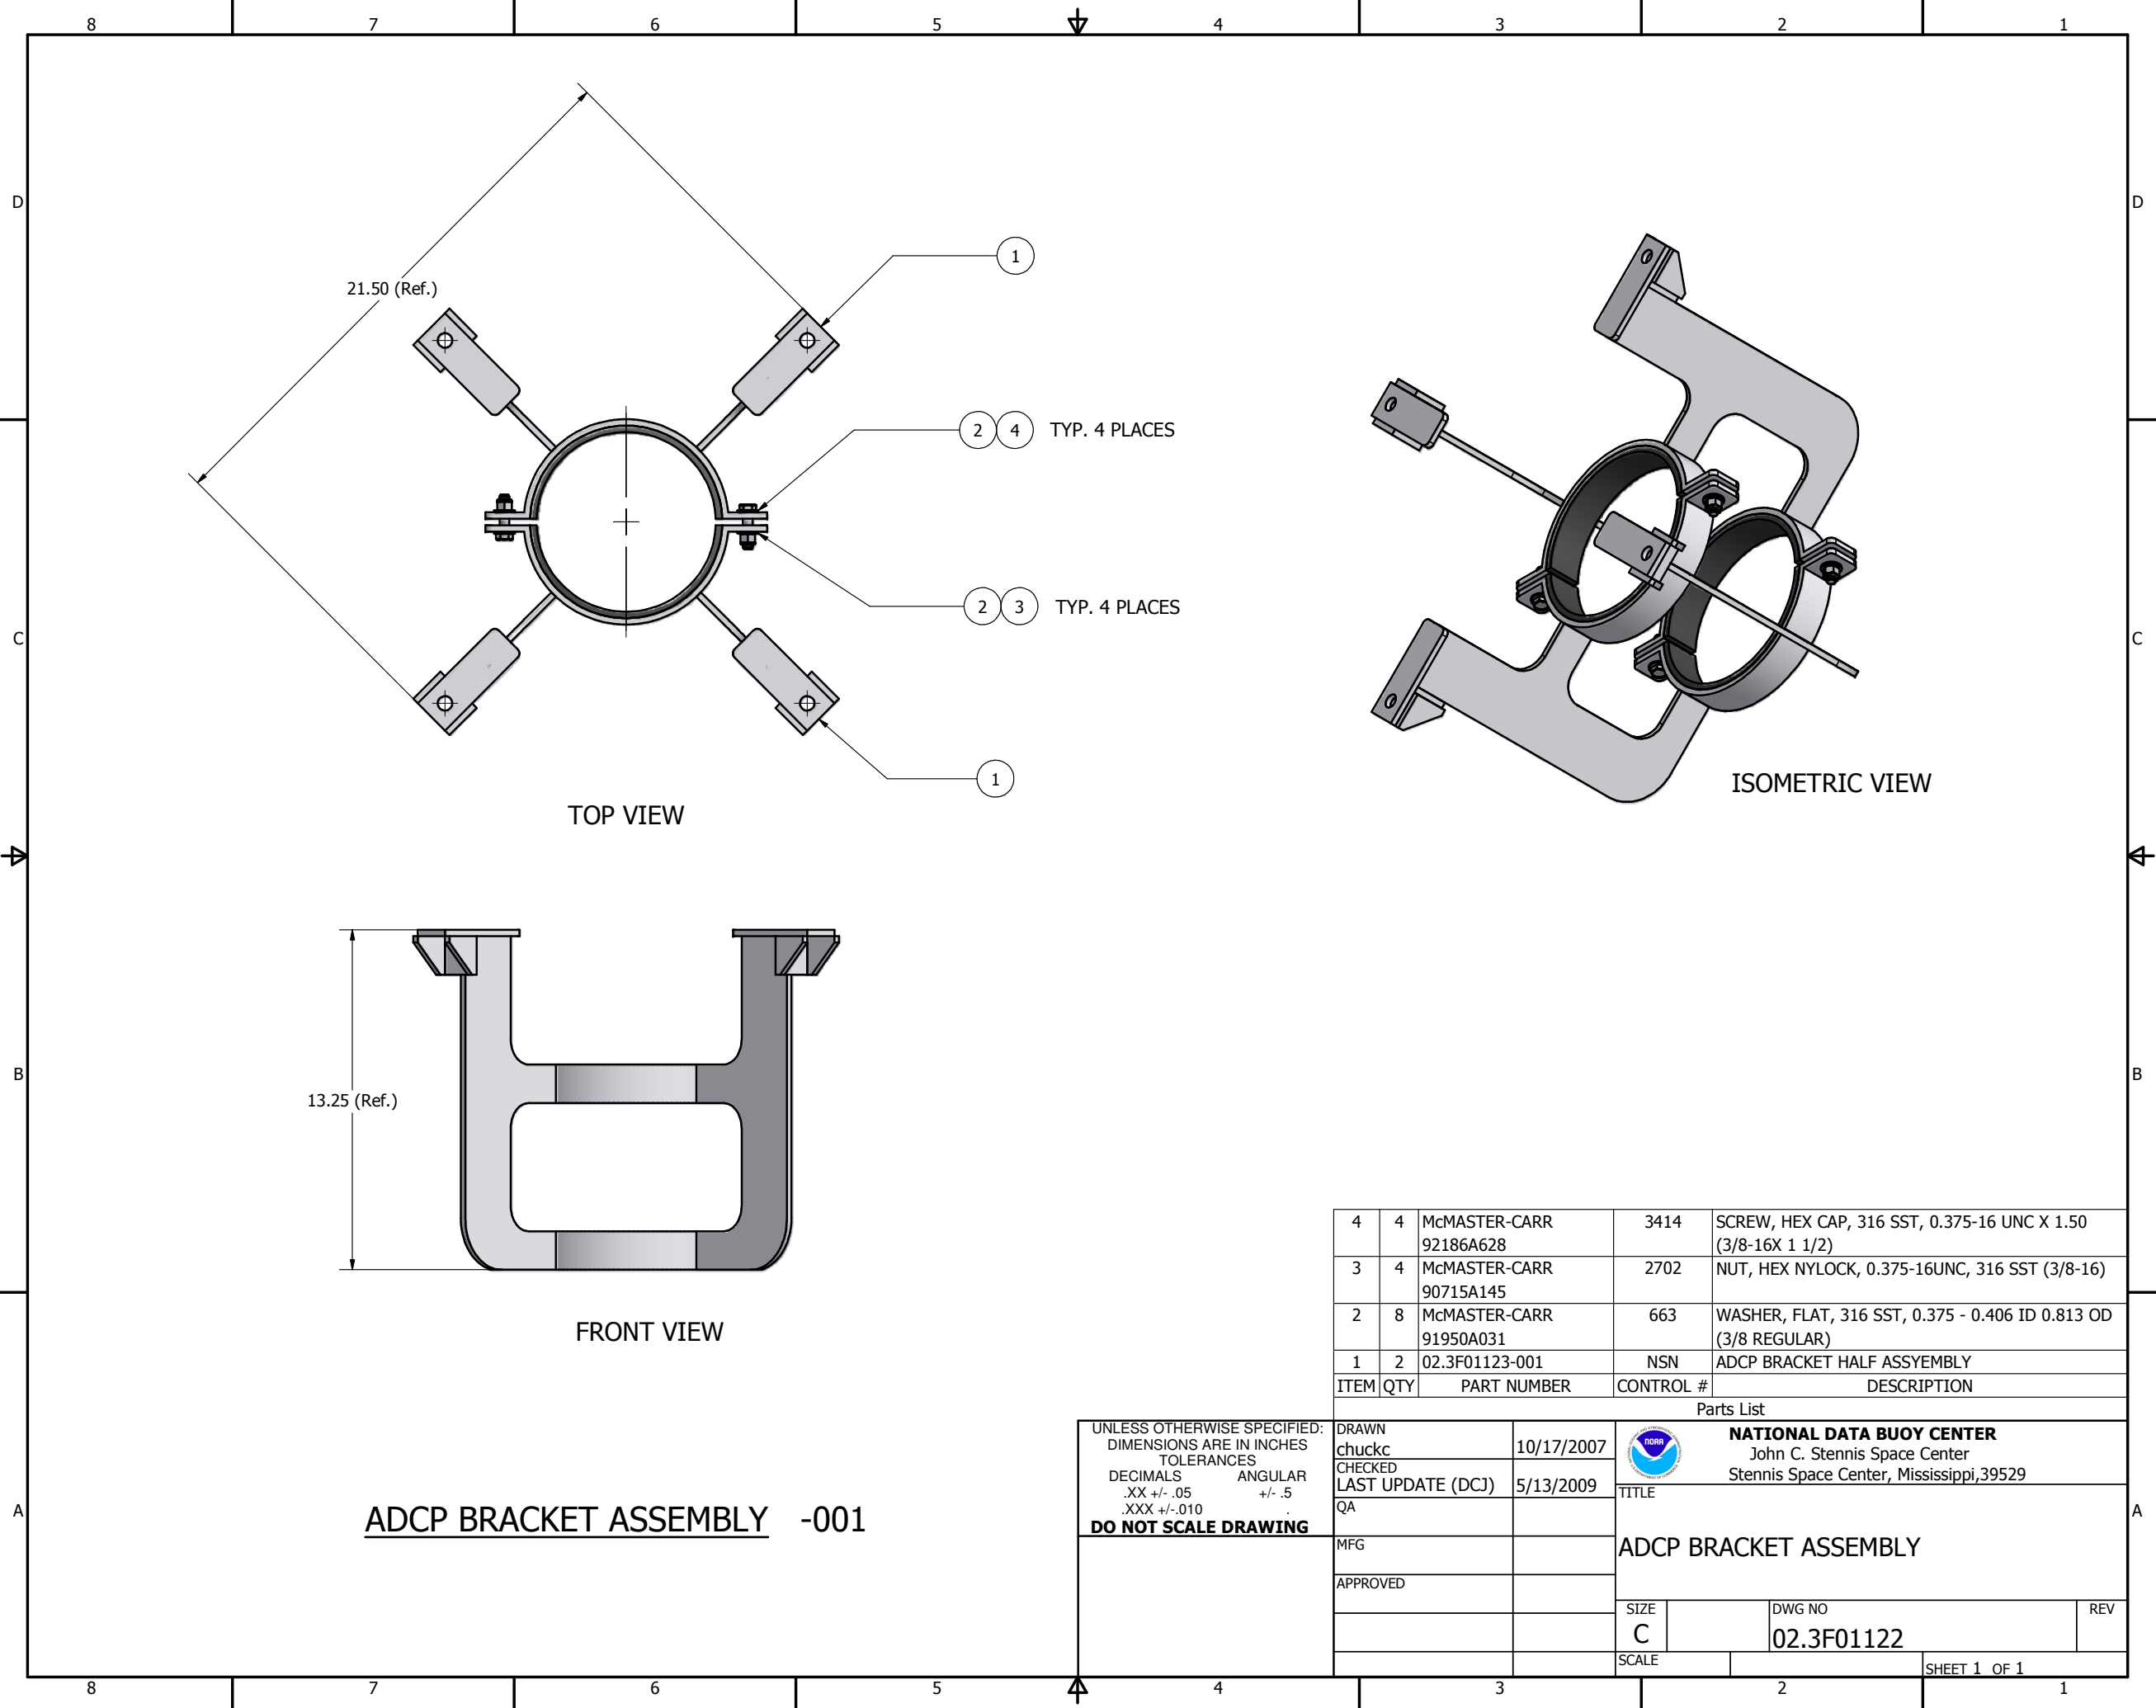

4	4	McMASTER-CARR 92186A628	3414	SCREW, HEX CAP, 316 SST, 0.375-16 UNC X 1.50 (3/8-16X 1 1/2)
3	4	McMASTER-CARR 90715A145	2702	NUT, HEX NYLOCK, 0.375-16UNC, 316 SST (3/8-16)
2	8	McMASTER-CARR 91950A031	663	WASHER, FLAT, 316 SST, 0.375 - 0.406 ID 0.813 OD (3/8 REGULAR)
1	2	02.3F01123-001	NSN	ADCP BRACKET HALF ASSYEMBLY
ITEM	QTY	PART NUMBER	CONTROL #	DESCRIPTION

UNLESS OTHERWISE SPECIFIED: DIMENSIONS ARE IN INCHES TOLERANCES DECIMALS ANGULAR .XX +/- .05 +/- .5 .XXX +/- .010 DO NOT SCALE DRAWING	DRAWN chuckc	10/17/2007	 NATIONAL DATA BUOY CENTER John C. Stennis Space Center Stennis Space Center, Mississippi,39529	
	CHECKED LAST UPDATE (DCJ)	5/13/2009		
	QA		TITLE	
	MFG		ADCP BRACKET ASSEMBLY	
	APPROVED		SIZE C	DWG NO 02.3F01122
		SCALE	SHEET 1 OF 1	