




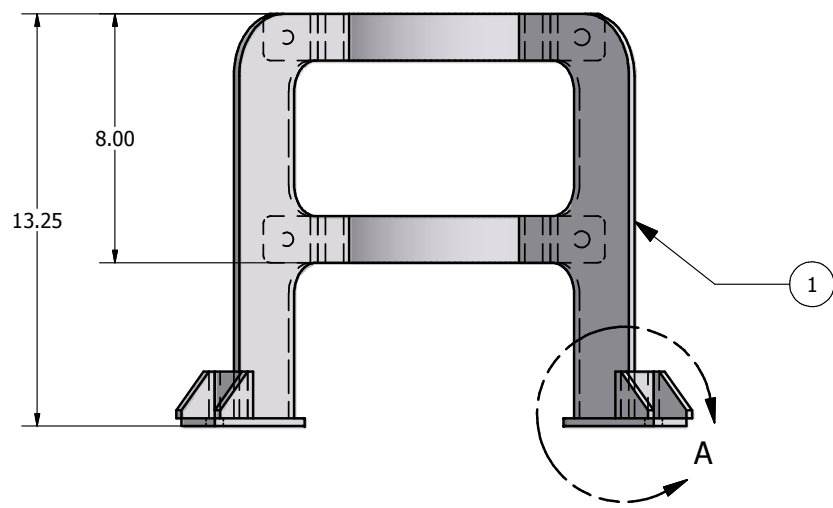


FRONT VIEW

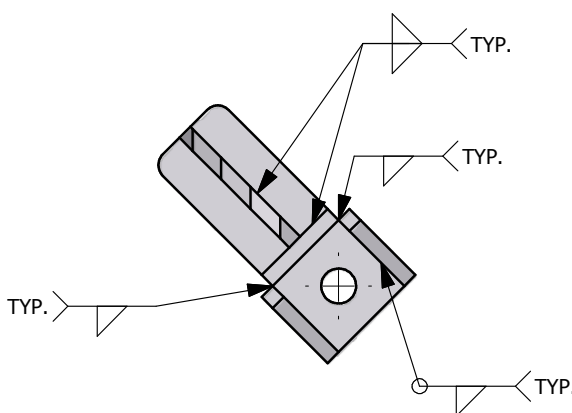


DETAIL A TOP VIEW

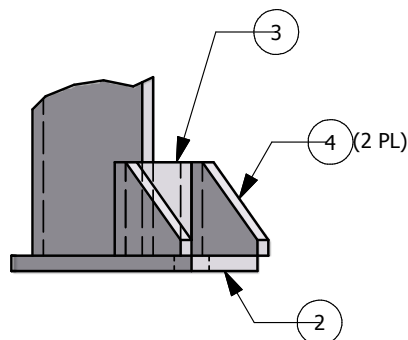

DETAIL A
(TYP 2 PL)

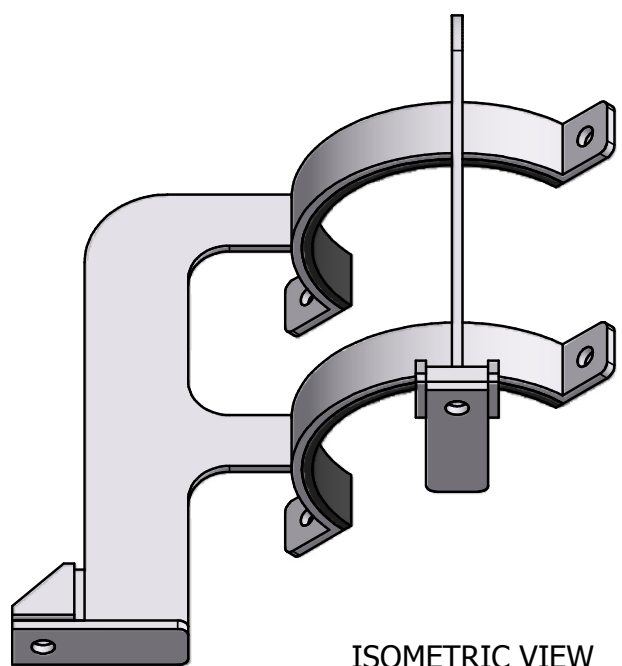

ISOMETRIC VIEW

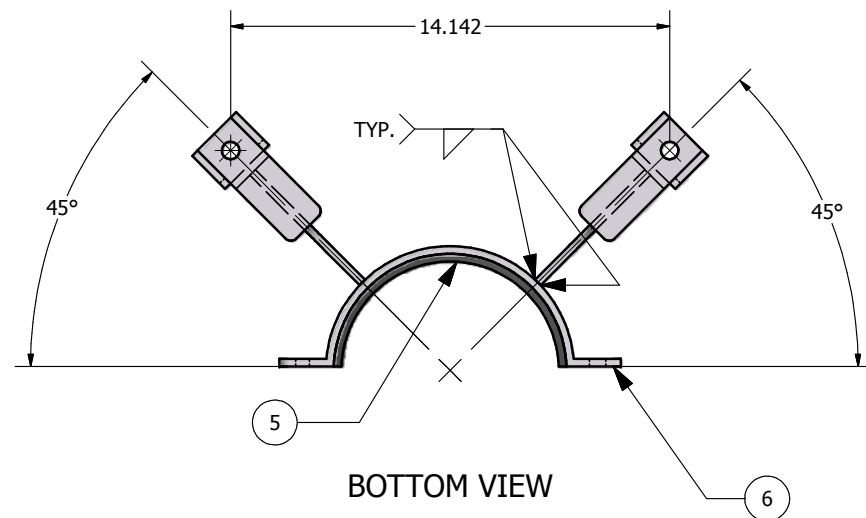

BOTTOM VIEW

ADCP BRACKET HALF ASSEMBLY -001

6	2	02.3F01148-001	NSN	ADCP BRACKET CLAMP
5	2	02.3F01147-001	NSN	ADCP CLAMP RUBBER
4	4	02.3F01146-001	NSN	ADCP BRACKET GUSSET
3	2	02.3F01145-001	NSN	ADCP BRACKET PAD BACKING
2	2	02.3F01144-001	NSN	ADCP BRACKET PAD
1	2	02.3F01143-001	NSN	ADCP BRACKET RISER
ITEM	QTY	PART NUMBER	CONTROL #	DESCRIPTION

UNLESS OTHERWISE SPECIFIED: DIMENSIONS ARE IN INCHES TOLERANCES DECIMALS .XX +/- .05 ANGULAR +/- .5 DO NOT SCALE DRAWING		DRAWN T. RUTLEDGE	10/17/2007	 NATIONAL DATA BUOY CENTER John C. Stennis Space Center Stennis Space Center, Mississippi, 39529
		CHECKED LAST UPDATE (DCJ)	8/24/2009	
		QA		TITLE ADCP BRACKET HALF ASSEMBLY
		MFG		SIZE C
		APPROVED		DWG NO 02.3F01123
				REV
		SCALE		SHEET 1 OF 1