




FRONT VIEW

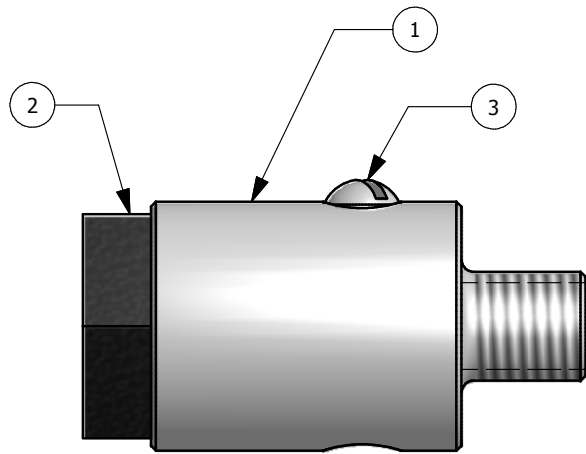


SIDE VIEW

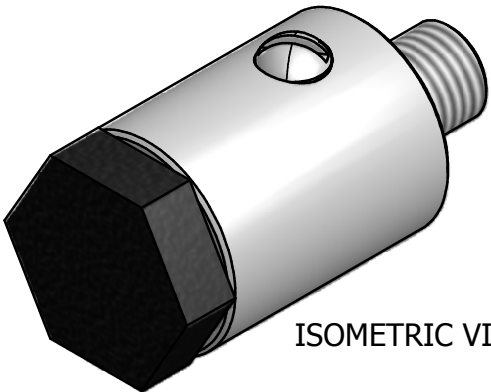

ISOMETRIC VIEW

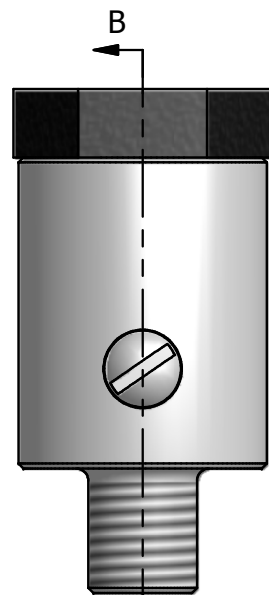

TOP VIEW

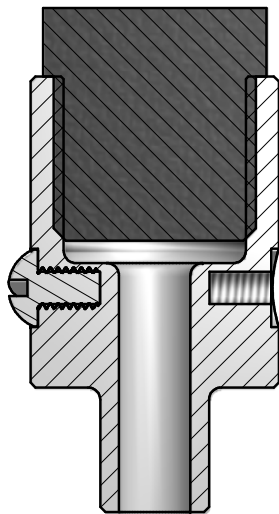

SECTION B-B

WELL TEST PORT ASSEMBLY -001

3	1	McMASTER-CARR 93143A190	NSN	SCREW, SLOT ROUND HD, #6-32 X 0.250, AL.
2	1	McMASTER-CARR 48335K155	6107	PLUG, HEX HEAD, DELRIN, 1/2" NPT
1	1	02.3F01189-001	NSN	WELL TEST PORT
ITEM	QTY	PART NUMBER	CONTROL #	DESCRIPTION
Parts List				
DRAWN chuckc		5/28/2008	 NATIONAL DATA BUOY CENTER John C. Stennis Space Center Stennis Space Center, Mississippi, 39529	
CHECKED LAST UPDATE (DCJ)		5/13/2009		
QA			TITLE	
MFG			WELL TEST PORT ASSEMBLY	
APPROVED			SIZE	
			C	
			DWG NO	
			02.3F01125	
			SCALE	
			SHEET 1 OF 1	
			REV	

UNLESS OTHERWISE SPECIFIED:
DIMENSIONS ARE IN INCHES
TOLERANCES
DECIMALS .XX +/- .05
ANGULAR +/- .5
XXX +/- .010
DO NOT SCALE DRAWING