



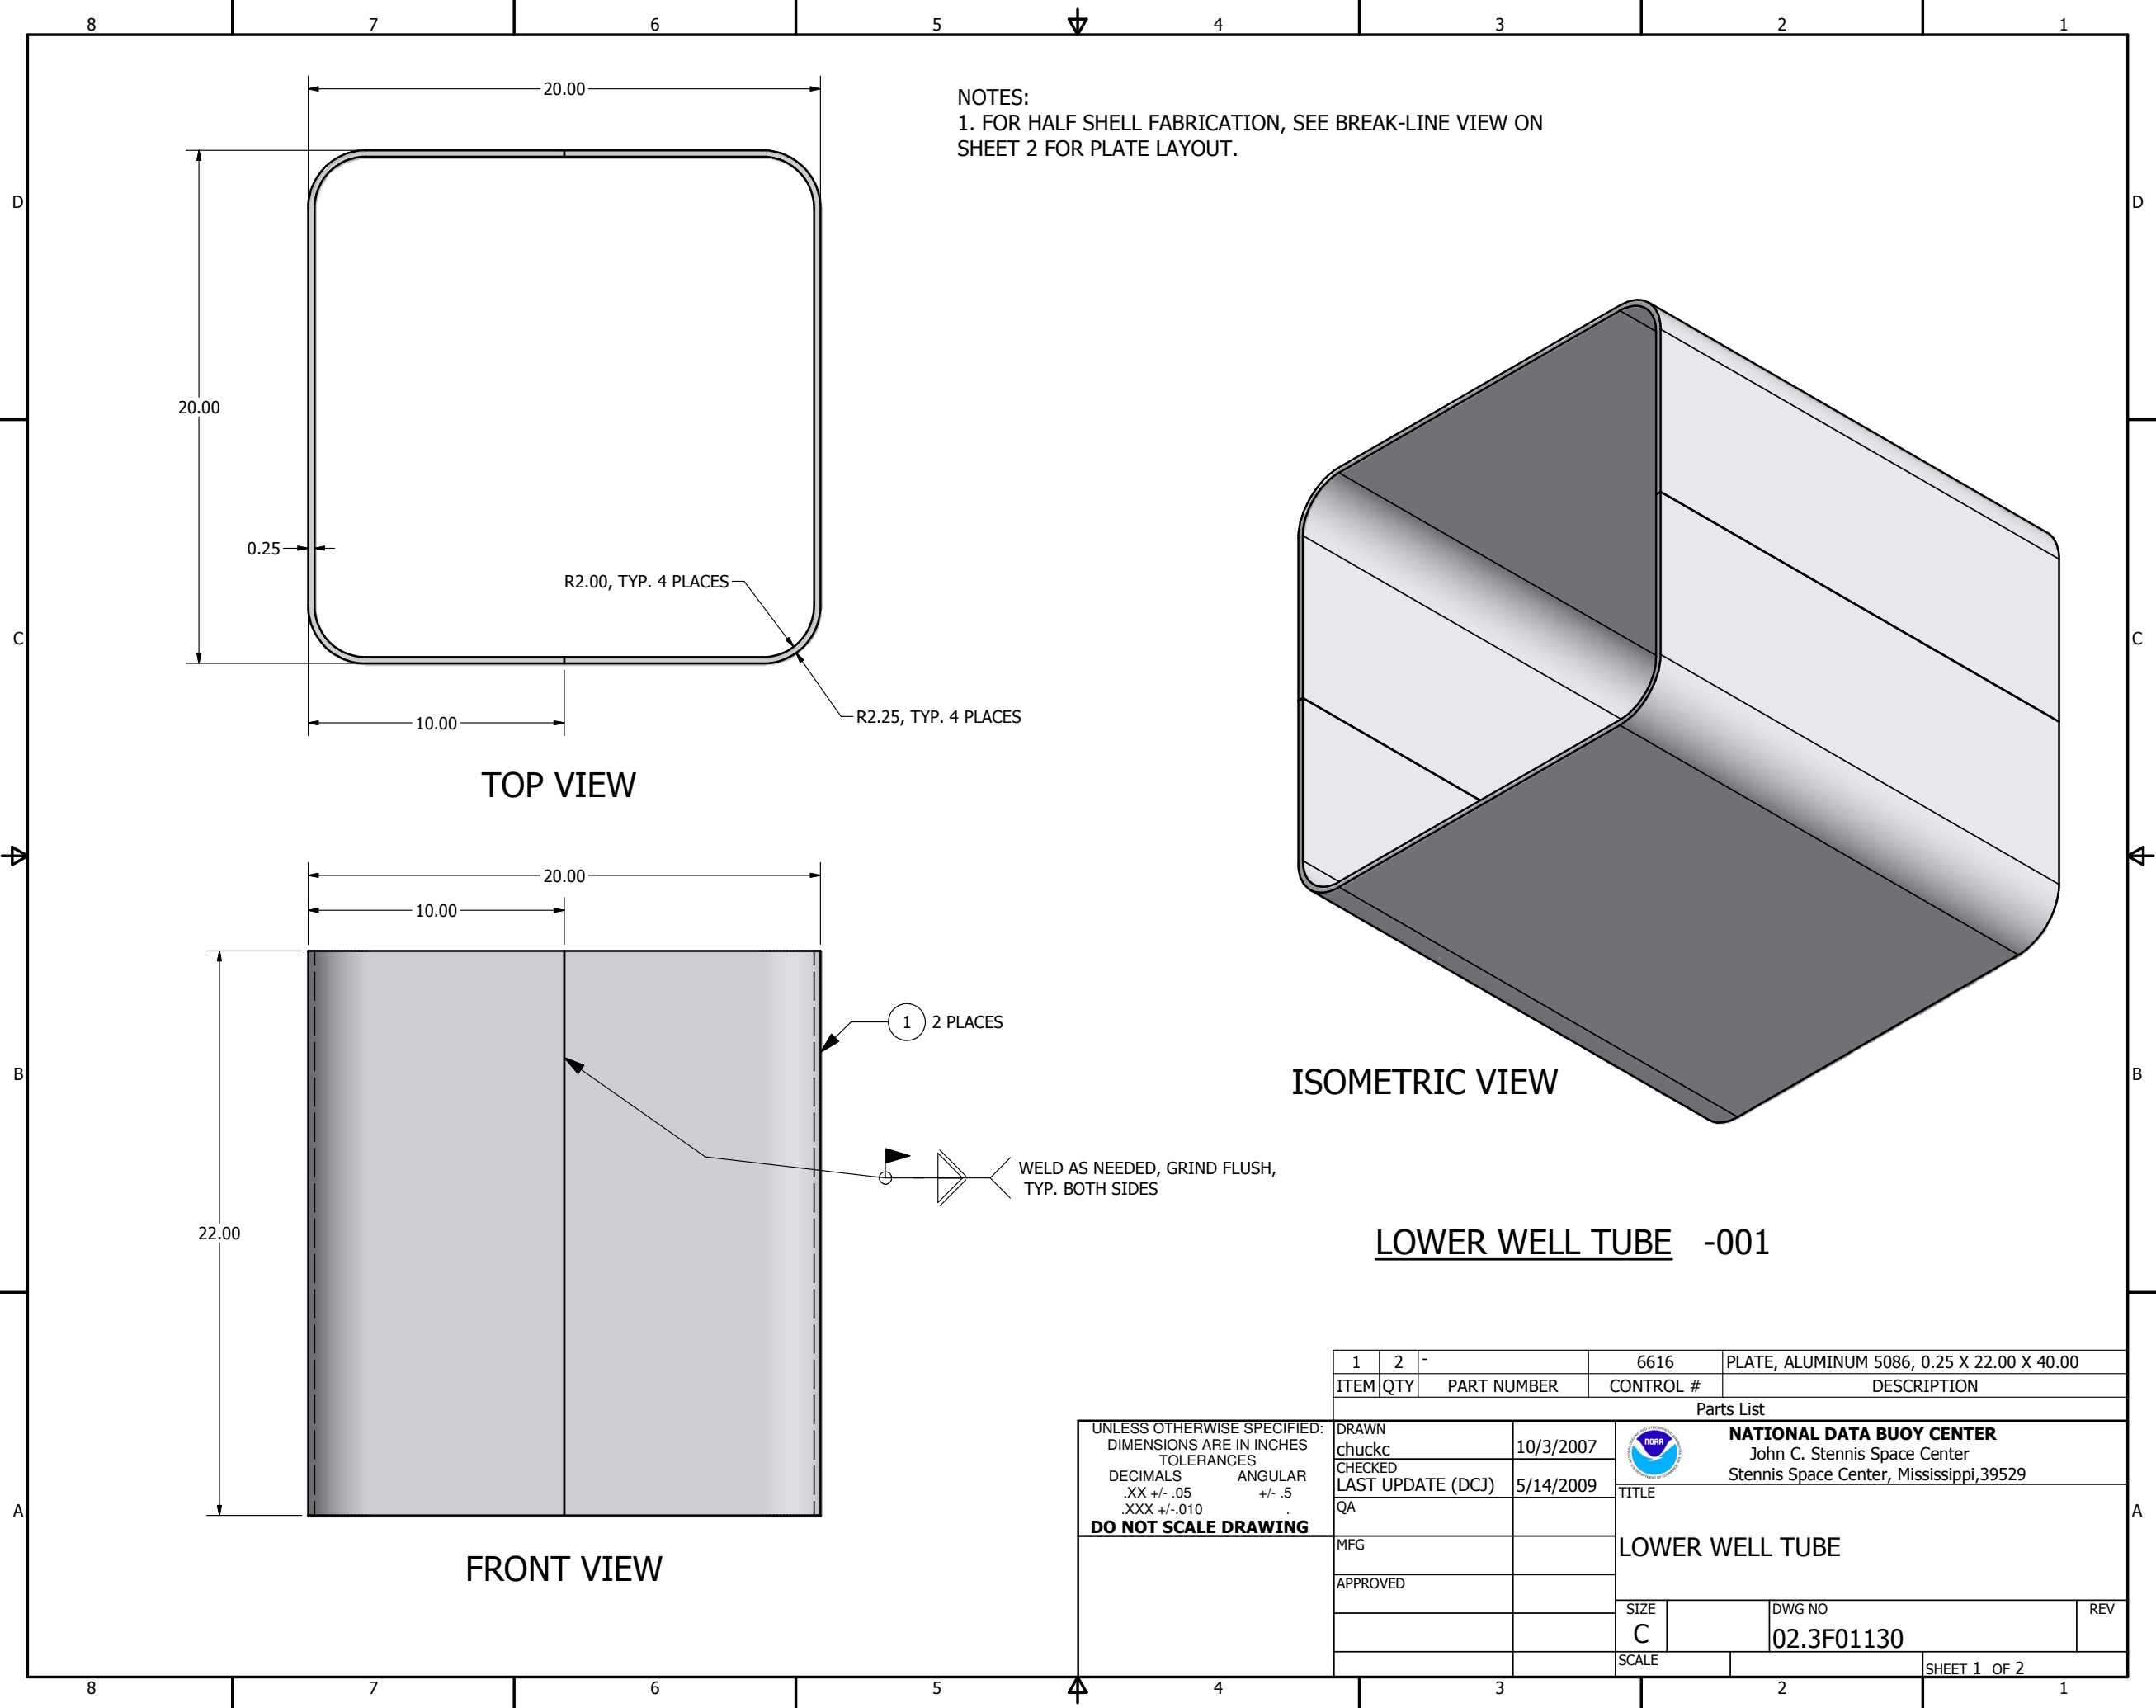

UNLESS OTHERWISE SPECIFIED:
DIMENSIONS ARE IN INCHES
TOLERANCES
DECIMALS .XX +/- .05
ANGULAR +/- .5
XXX +/- .010
DO NOT SCALE DRAWING

1	2	-	6616	PLATE, ALUMINUM 5086, 0.25 X 22.00 X 40.00	
ITEM	QTY	PART NUMBER	CONTROL #	DESCRIPTION	
Parts List					
DRAWN chuckc		10/3/2007		NATIONAL DATA BUOY CENTER John C. Stennis Space Center Stennis Space Center, Mississippi, 39529	
CHECKED LAST UPDATE (DCJ)		5/14/2009			
QA			TITLE 		

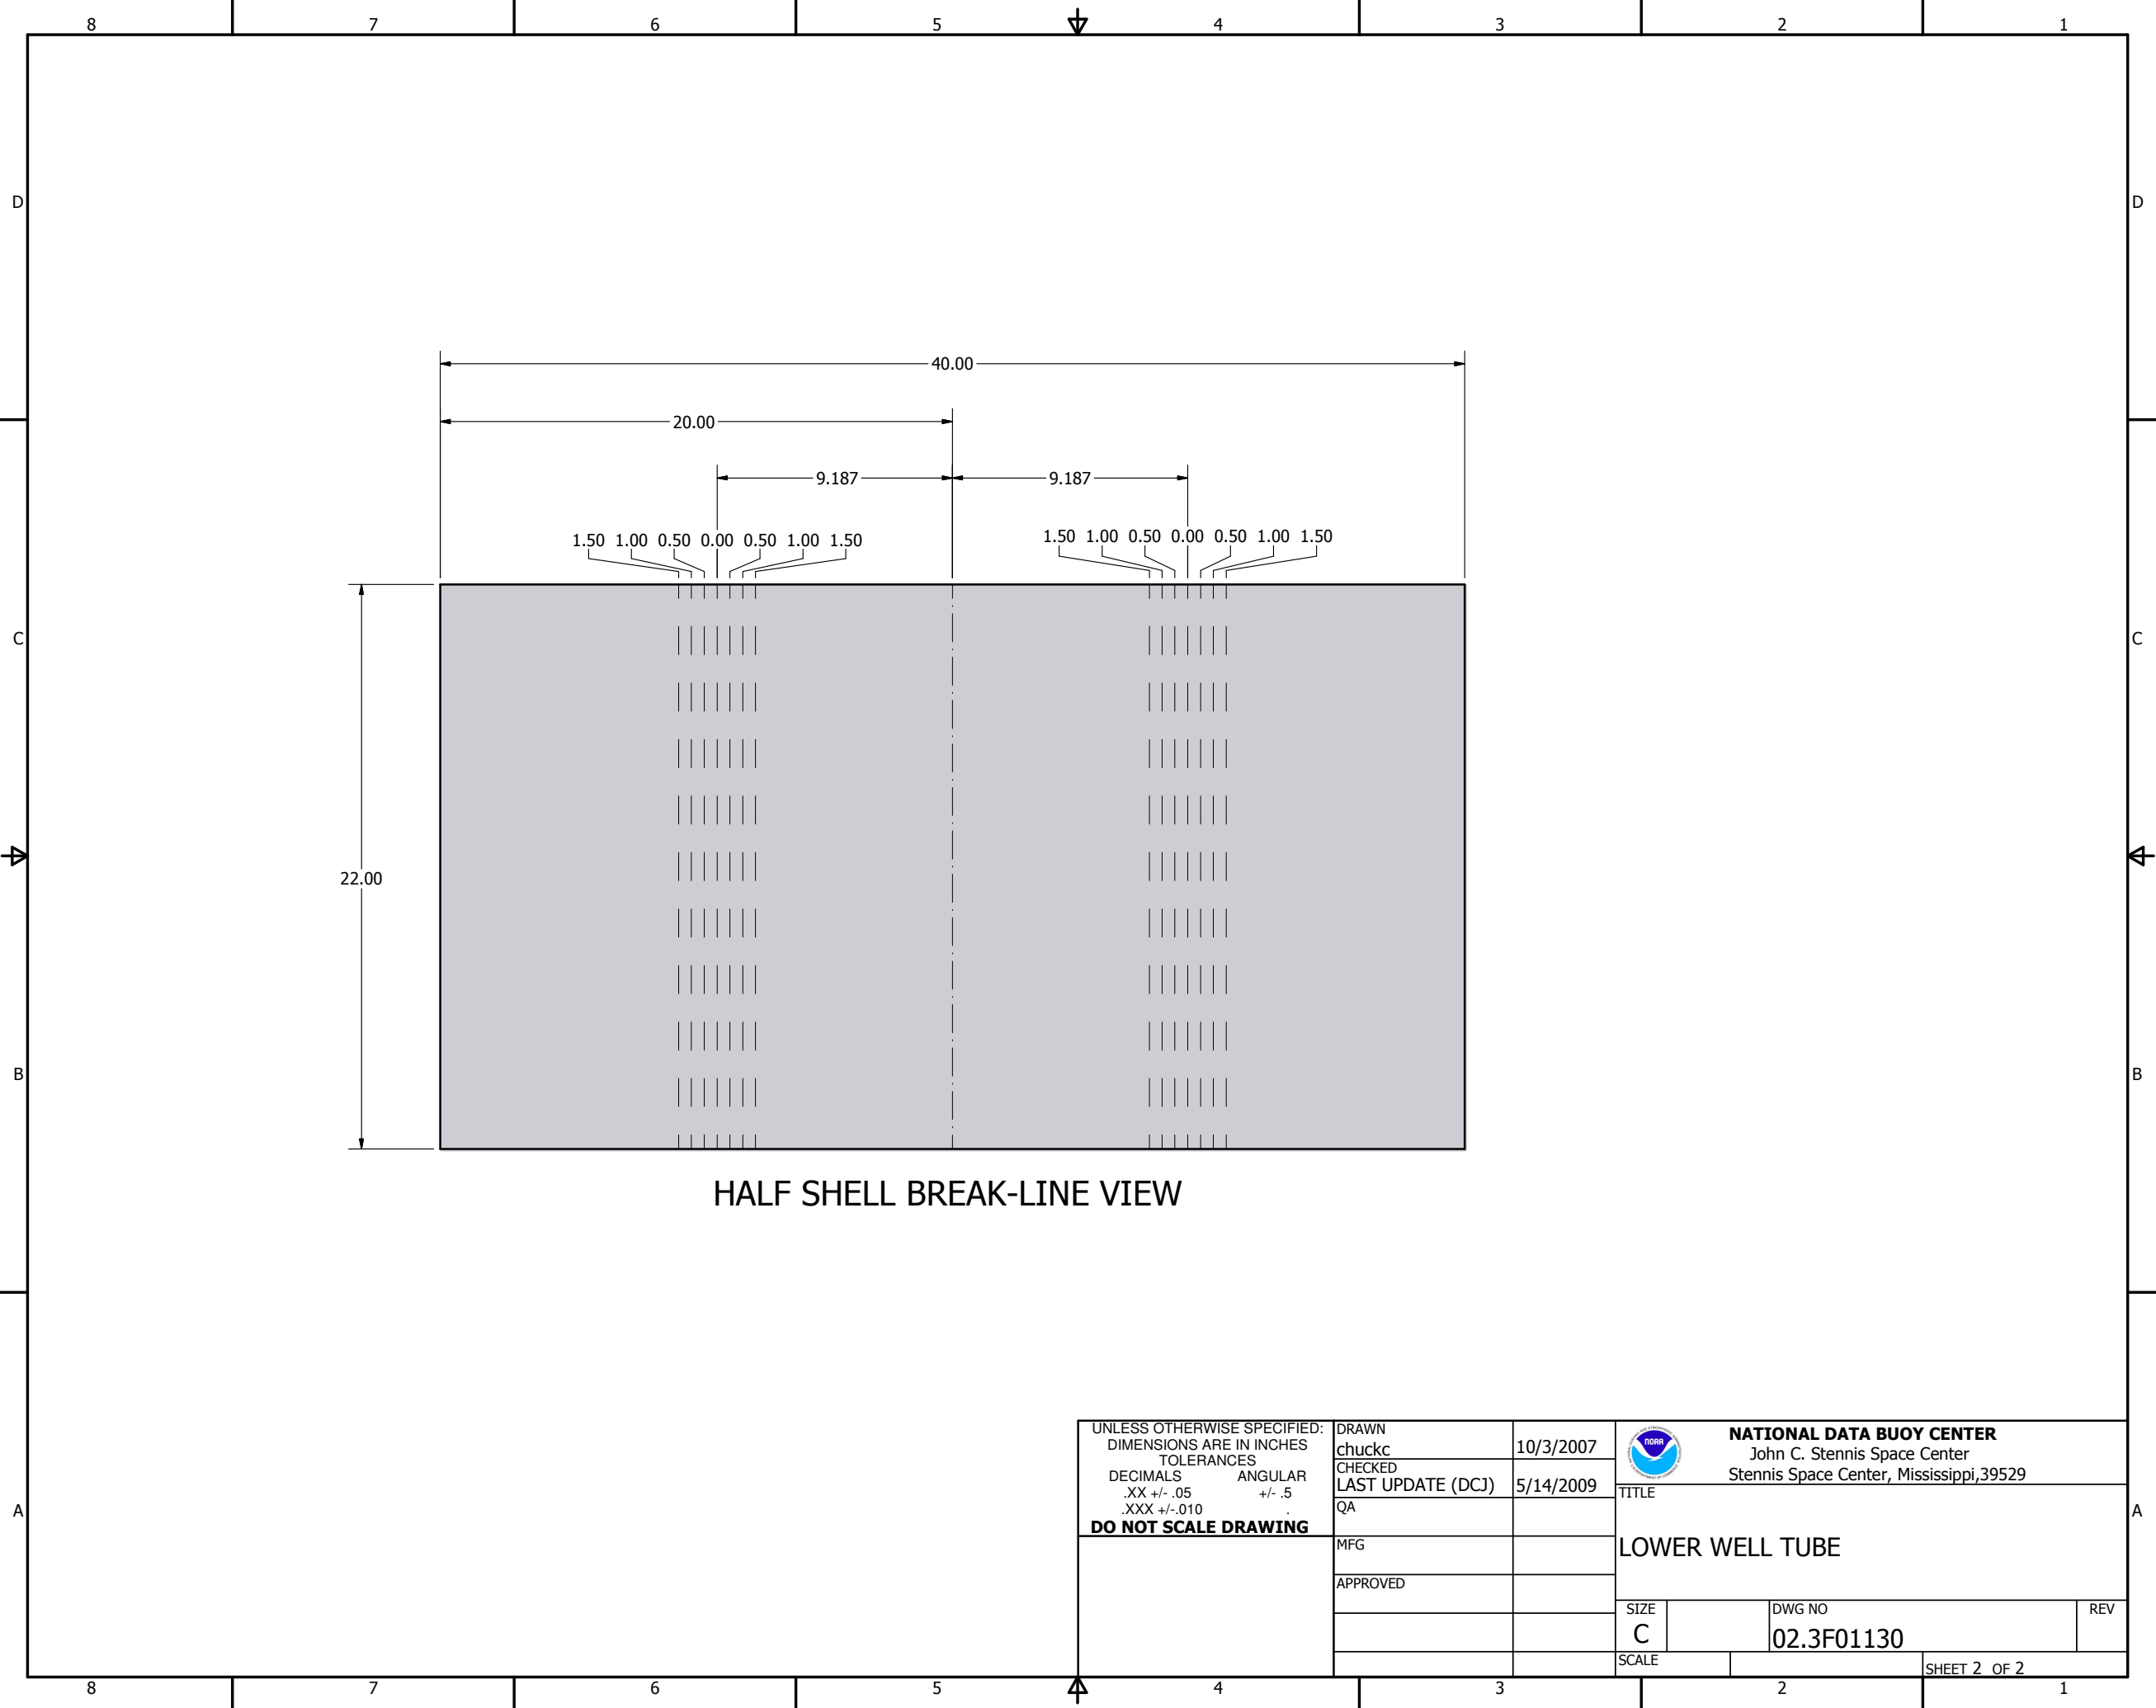

HALF SHELL BREAK-LINE VIEW

UNLESS OTHERWISE SPECIFIED: DIMENSIONS ARE IN INCHES TOLERANCES DECIMALS ANGULAR .XX +/- .05 +/- .5 .XXX +/- .010 DO NOT SCALE DRAWING	DRAWN chuckc	10/3/2007	 NATIONAL DATA BUOY CENTER John C. Stennis Space Center Stennis Space Center, Mississippi, 39529	
	CHECKED LAST UPDATE (DCJ)	5/14/2009		
	QA		TITLE LOWER WELL TUBE	
	MFG			
	APPROVED		SIZE DWG NO REV C 02.3F01130	
			SCALE	SHEET 2 OF 2