


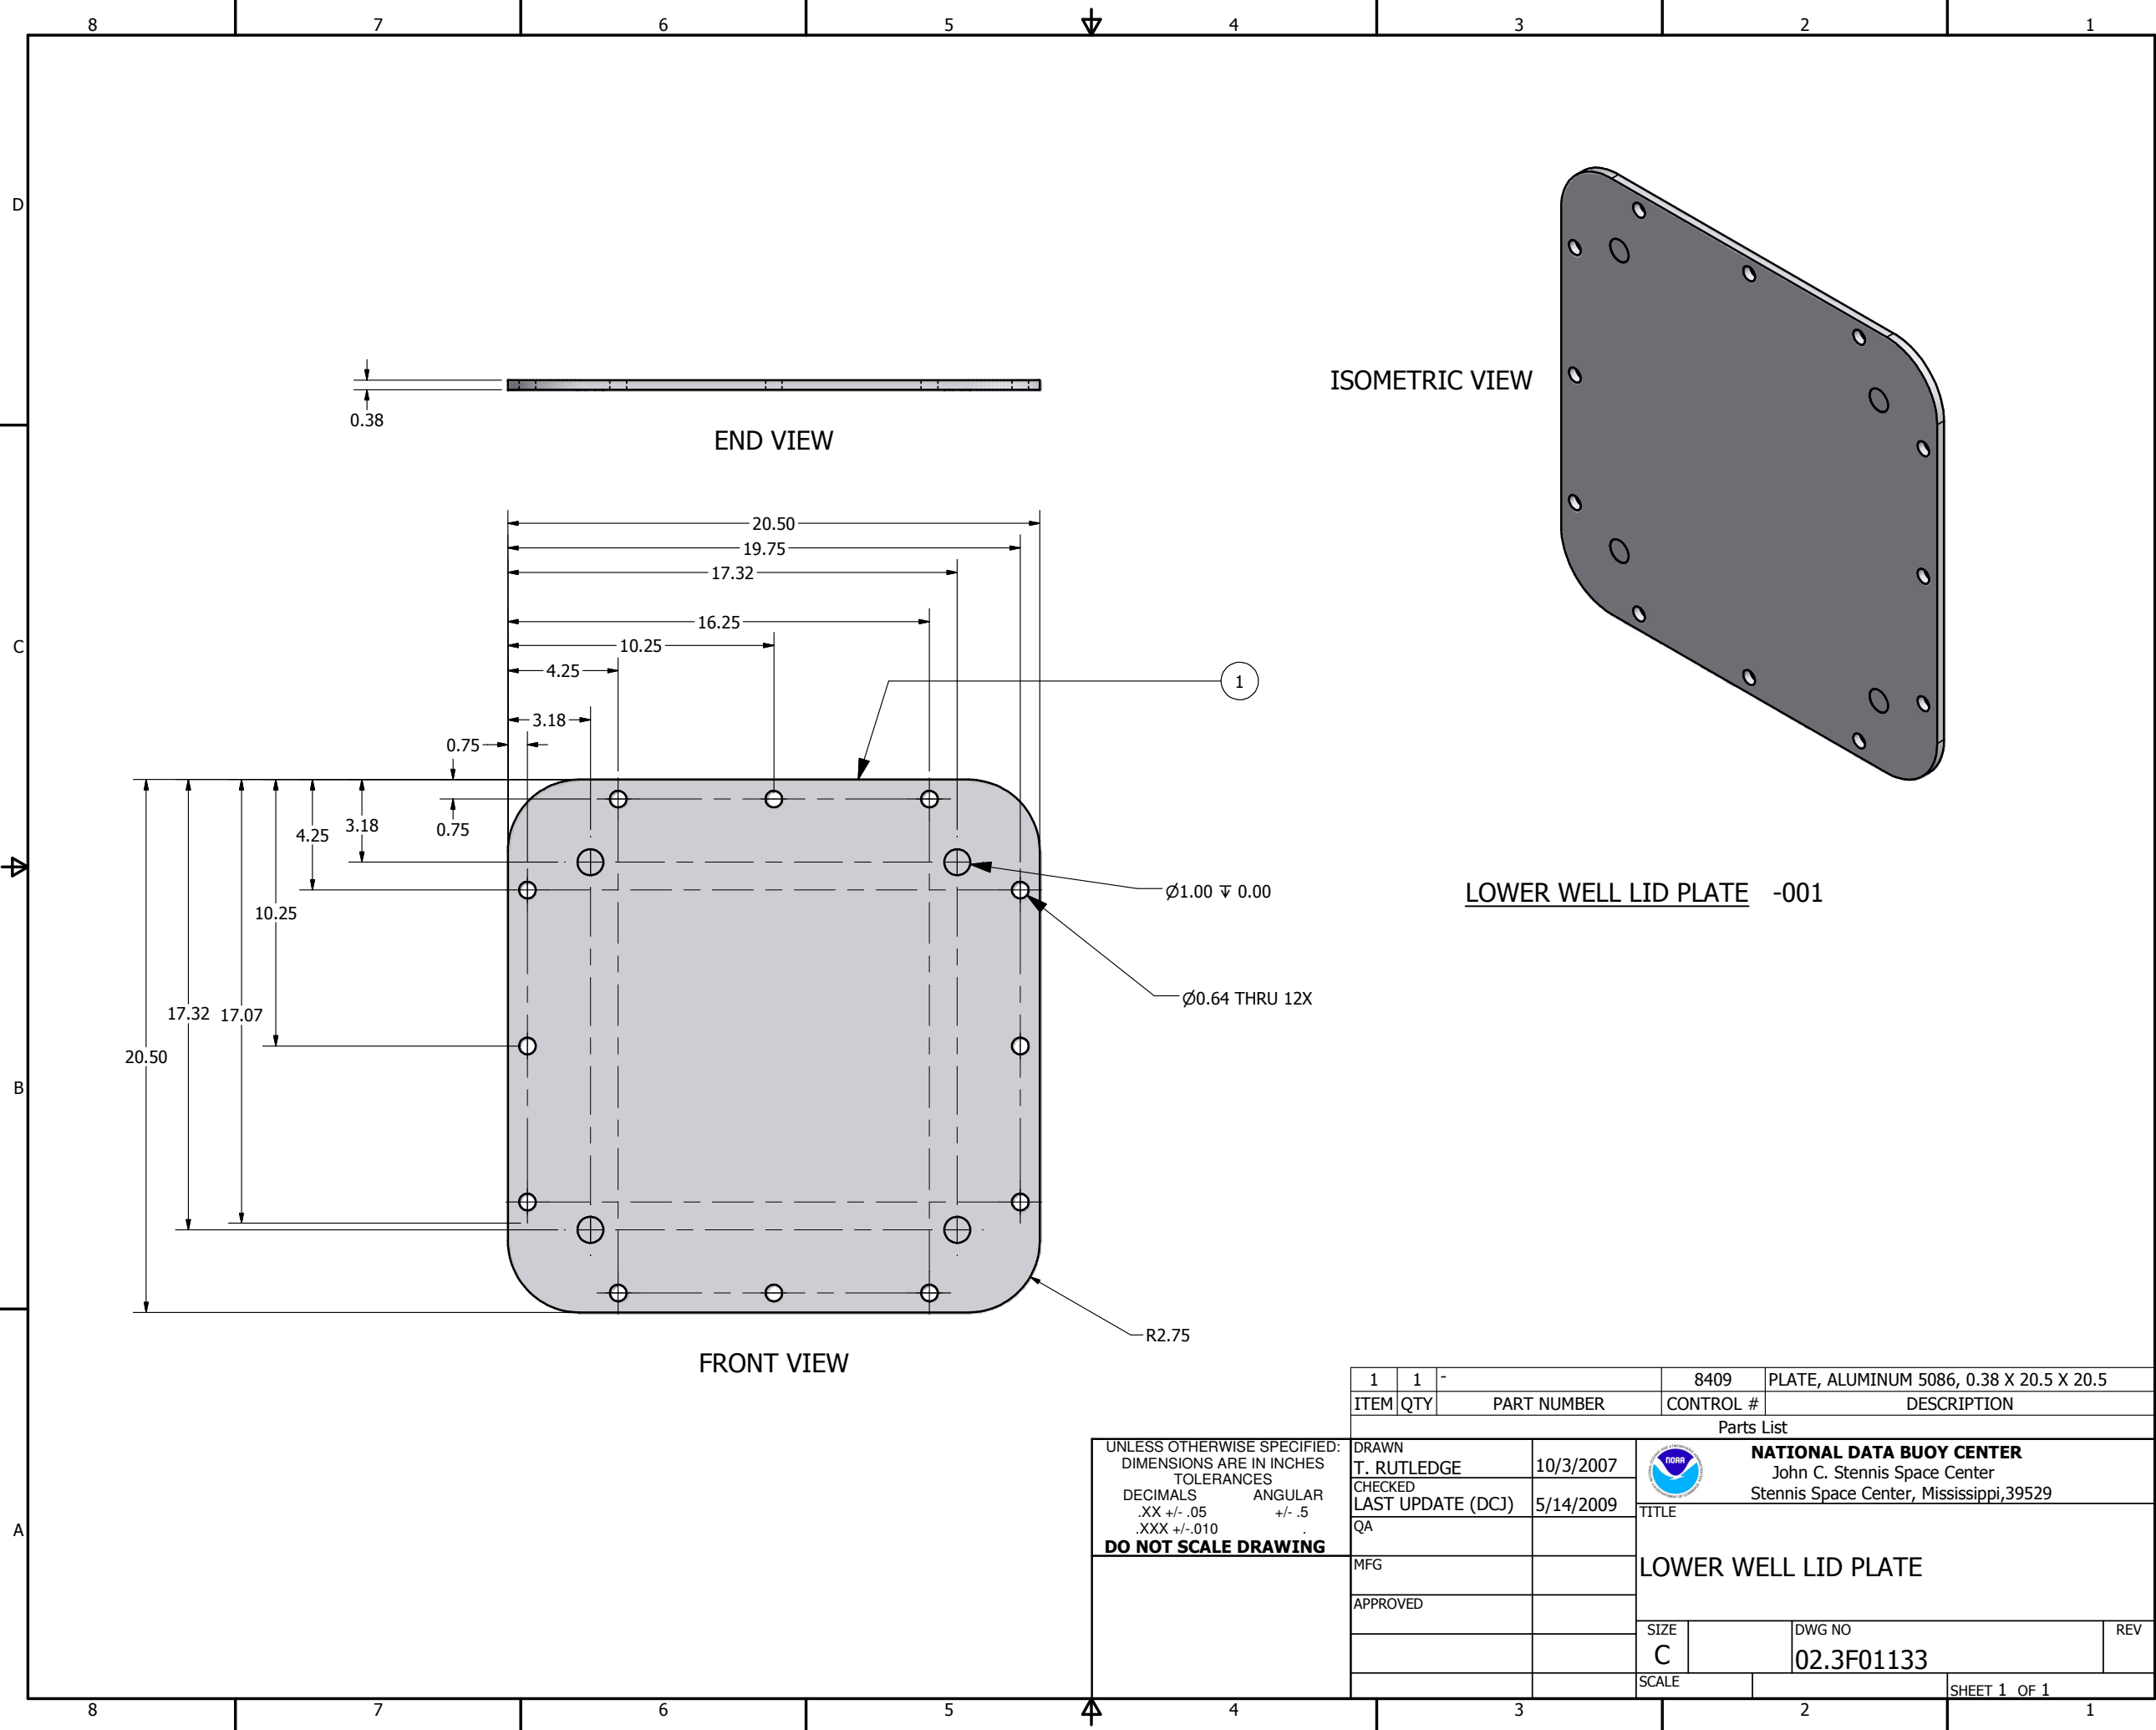

1	1	-	8409	PLATE, ALUMINUM 5086, 0.38 X 20.5 X 20.5	
ITEM	QTY	PART NUMBER	CONTROL #	DESCRIPTION	
Parts List					
DRAWN		10/3/2007		NATIONAL DATA BUOY CENTER John C. Stennis Space Center Stennis Space Center, Mississippi,39529	
T. RUTLEDGE					
CHECKED					
LAST UPDATE (DCJ)					
QA					
MFG			LOWER WELL LID PLATE		
APPROVED					
			SIZE	DWG NO	REV
			C	02.3F01133	
			SCALE		SHEET 1 OF 1

UNLESS OTHERWISE SPECIFIED:
DIMENSIONS ARE IN INCHES
TOLERANCES
DECIMALS .XX +/- .05
ANGULAR +/- .5
XXX +/- .010
DO NOT SCALE DRAWING