





.38

SIDE VIEW

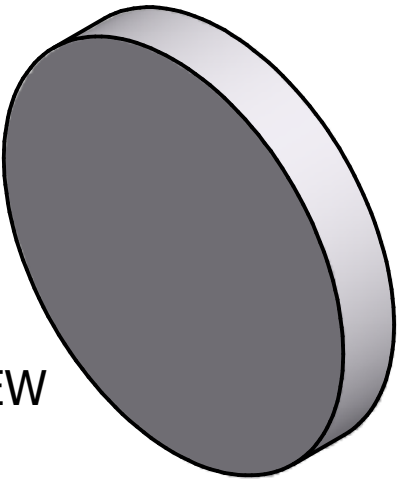

ISOMETRIC VIEW

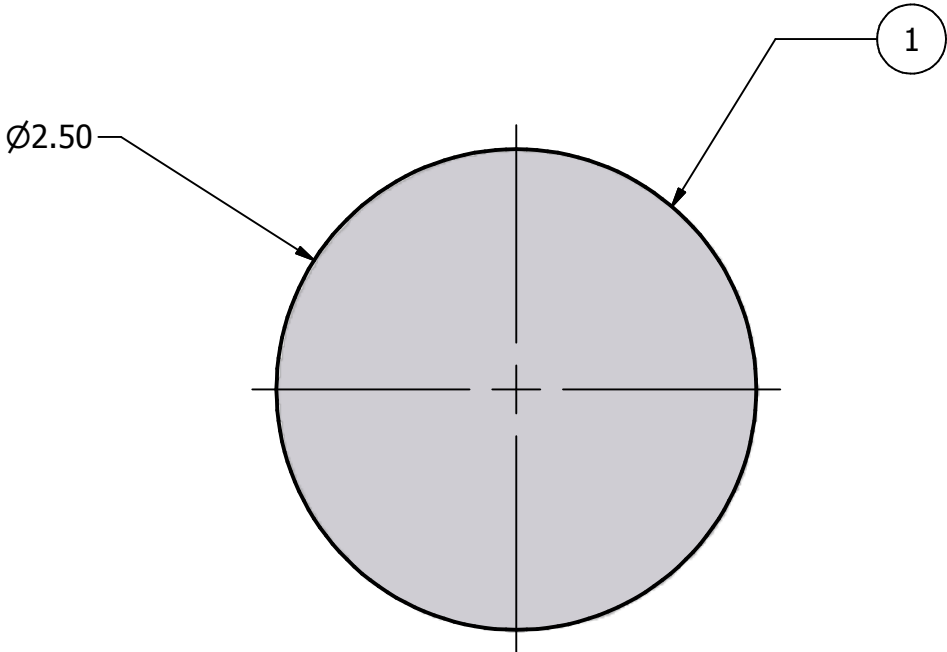


Ø2.50

FRONT VIEW

LOWER WELL BULKHEAD DOUBLER -001

UNLESS OTHERWISE SPECIFIED:
DIMENSIONS ARE IN INCHES
TOLERANCES
DECIMALS .XX +/- .05 ANGULAR +/- .5
.XXX +/- .010
DO NOT SCALE DRAWING

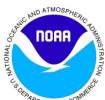1	1	-	8409	PLATE, ALUMINUM 5086, 0 .375 X 2.50 DIA.	
ITEM	QTY	PART NUMBER	CONTROL #	DESCRIPTION	
Parts List					
DRAWN T. RUTLEDGE		10/18/2007	 NATIONAL DATA BUOY CENTER John C. Stennis Space Center Stennis Space Center, Mississippi,39529		
CHECKED LAST UPDATE (DCJ)		5/14/2009			
QA			TITLE LOWER WELL BULKHEAD DOUBLER		
MFG					
APPROVED					
			SIZE B	DWG NO 02.3F01134	REV
			SCALE		SHEET 1 OF 1