


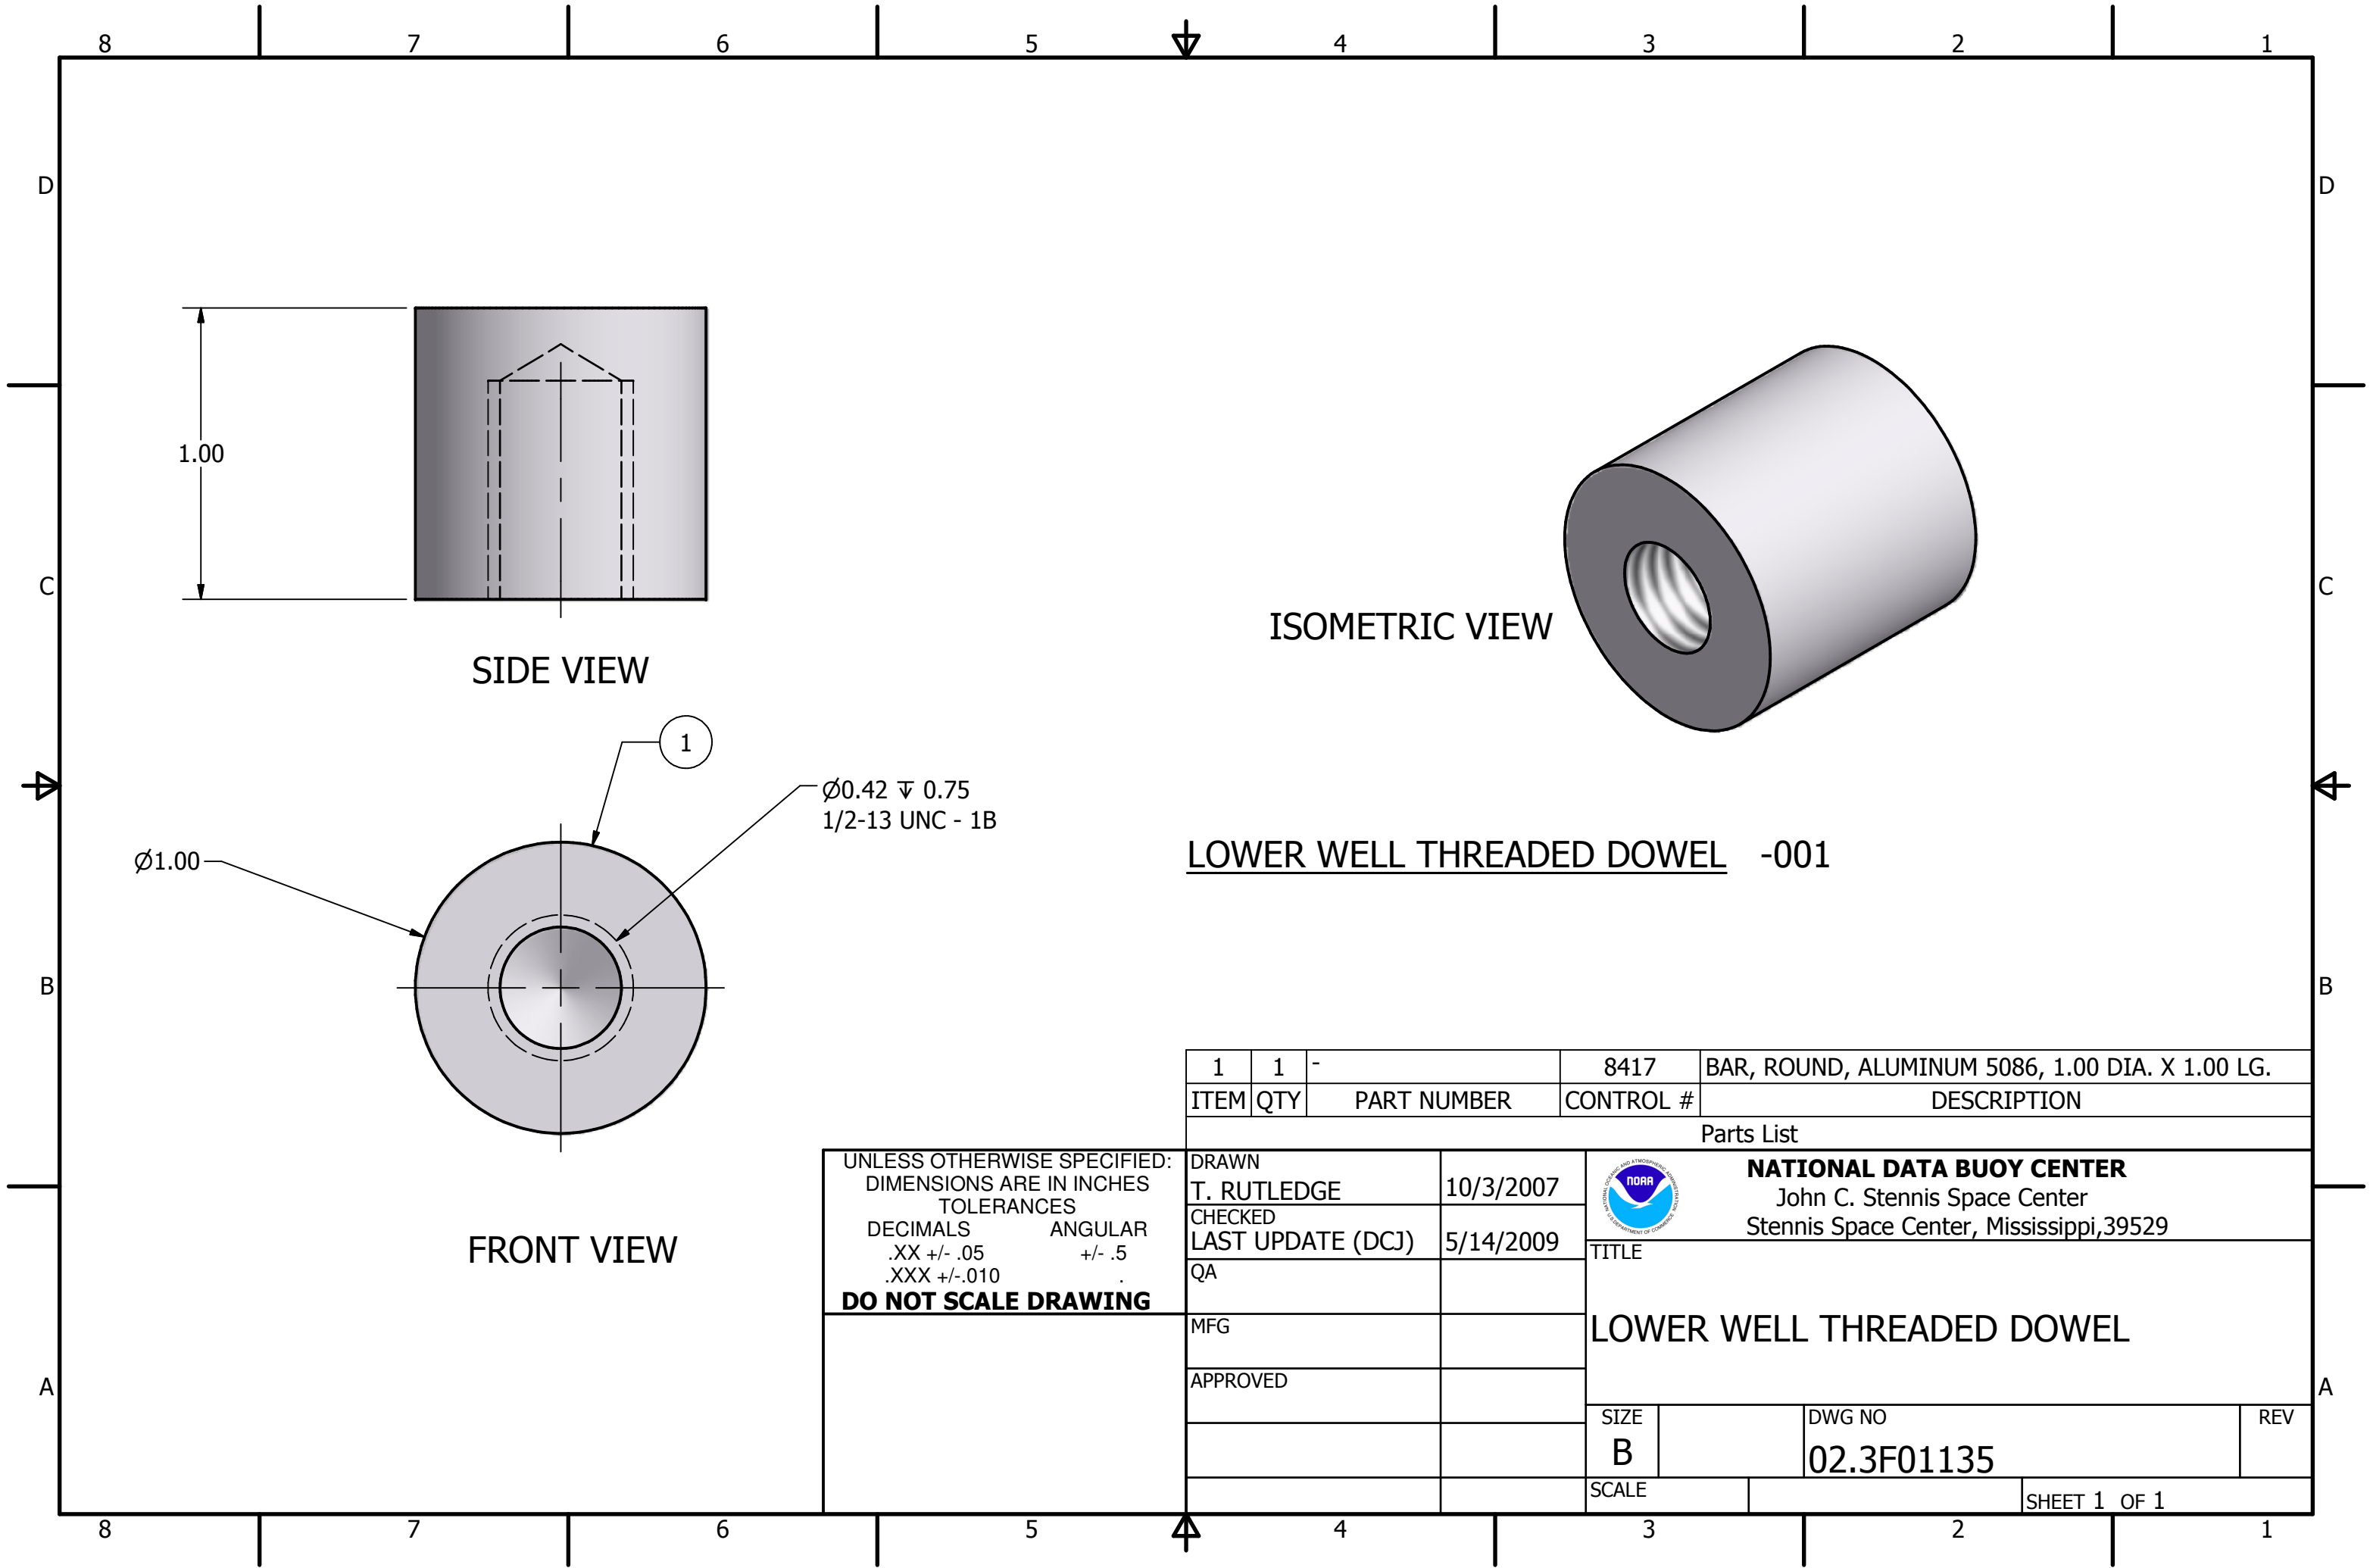

SIDE VIEW

ISOMETRIC VIEW

FRONT VIEW

LOWER WELL THREADED DOWEL -001

1	1	-	8417	BAR, ROUND, ALUMINUM 5086, 1.00 DIA. X 1.00 LG.	
ITEM	QTY	PART NUMBER	CONTROL #	DESCRIPTION	
Parts List					
DRAWN T. RUTLEDGE		10/3/2007	 NATIONAL DATA BUOY CENTER John C. Stennis Space Center Stennis Space Center, Mississippi, 39529		
CHECKED LAST UPDATE (DCJ)		5/14/2009			
QA			TITLE 		

UNLESS OTHERWISE SPECIFIED:
DIMENSIONS ARE IN INCHES
TOLERANCES
DECIMALS .XX +/- .05 ANGULAR +/- .5
.XXX +/- .010
DO NOT SCALE DRAWING