



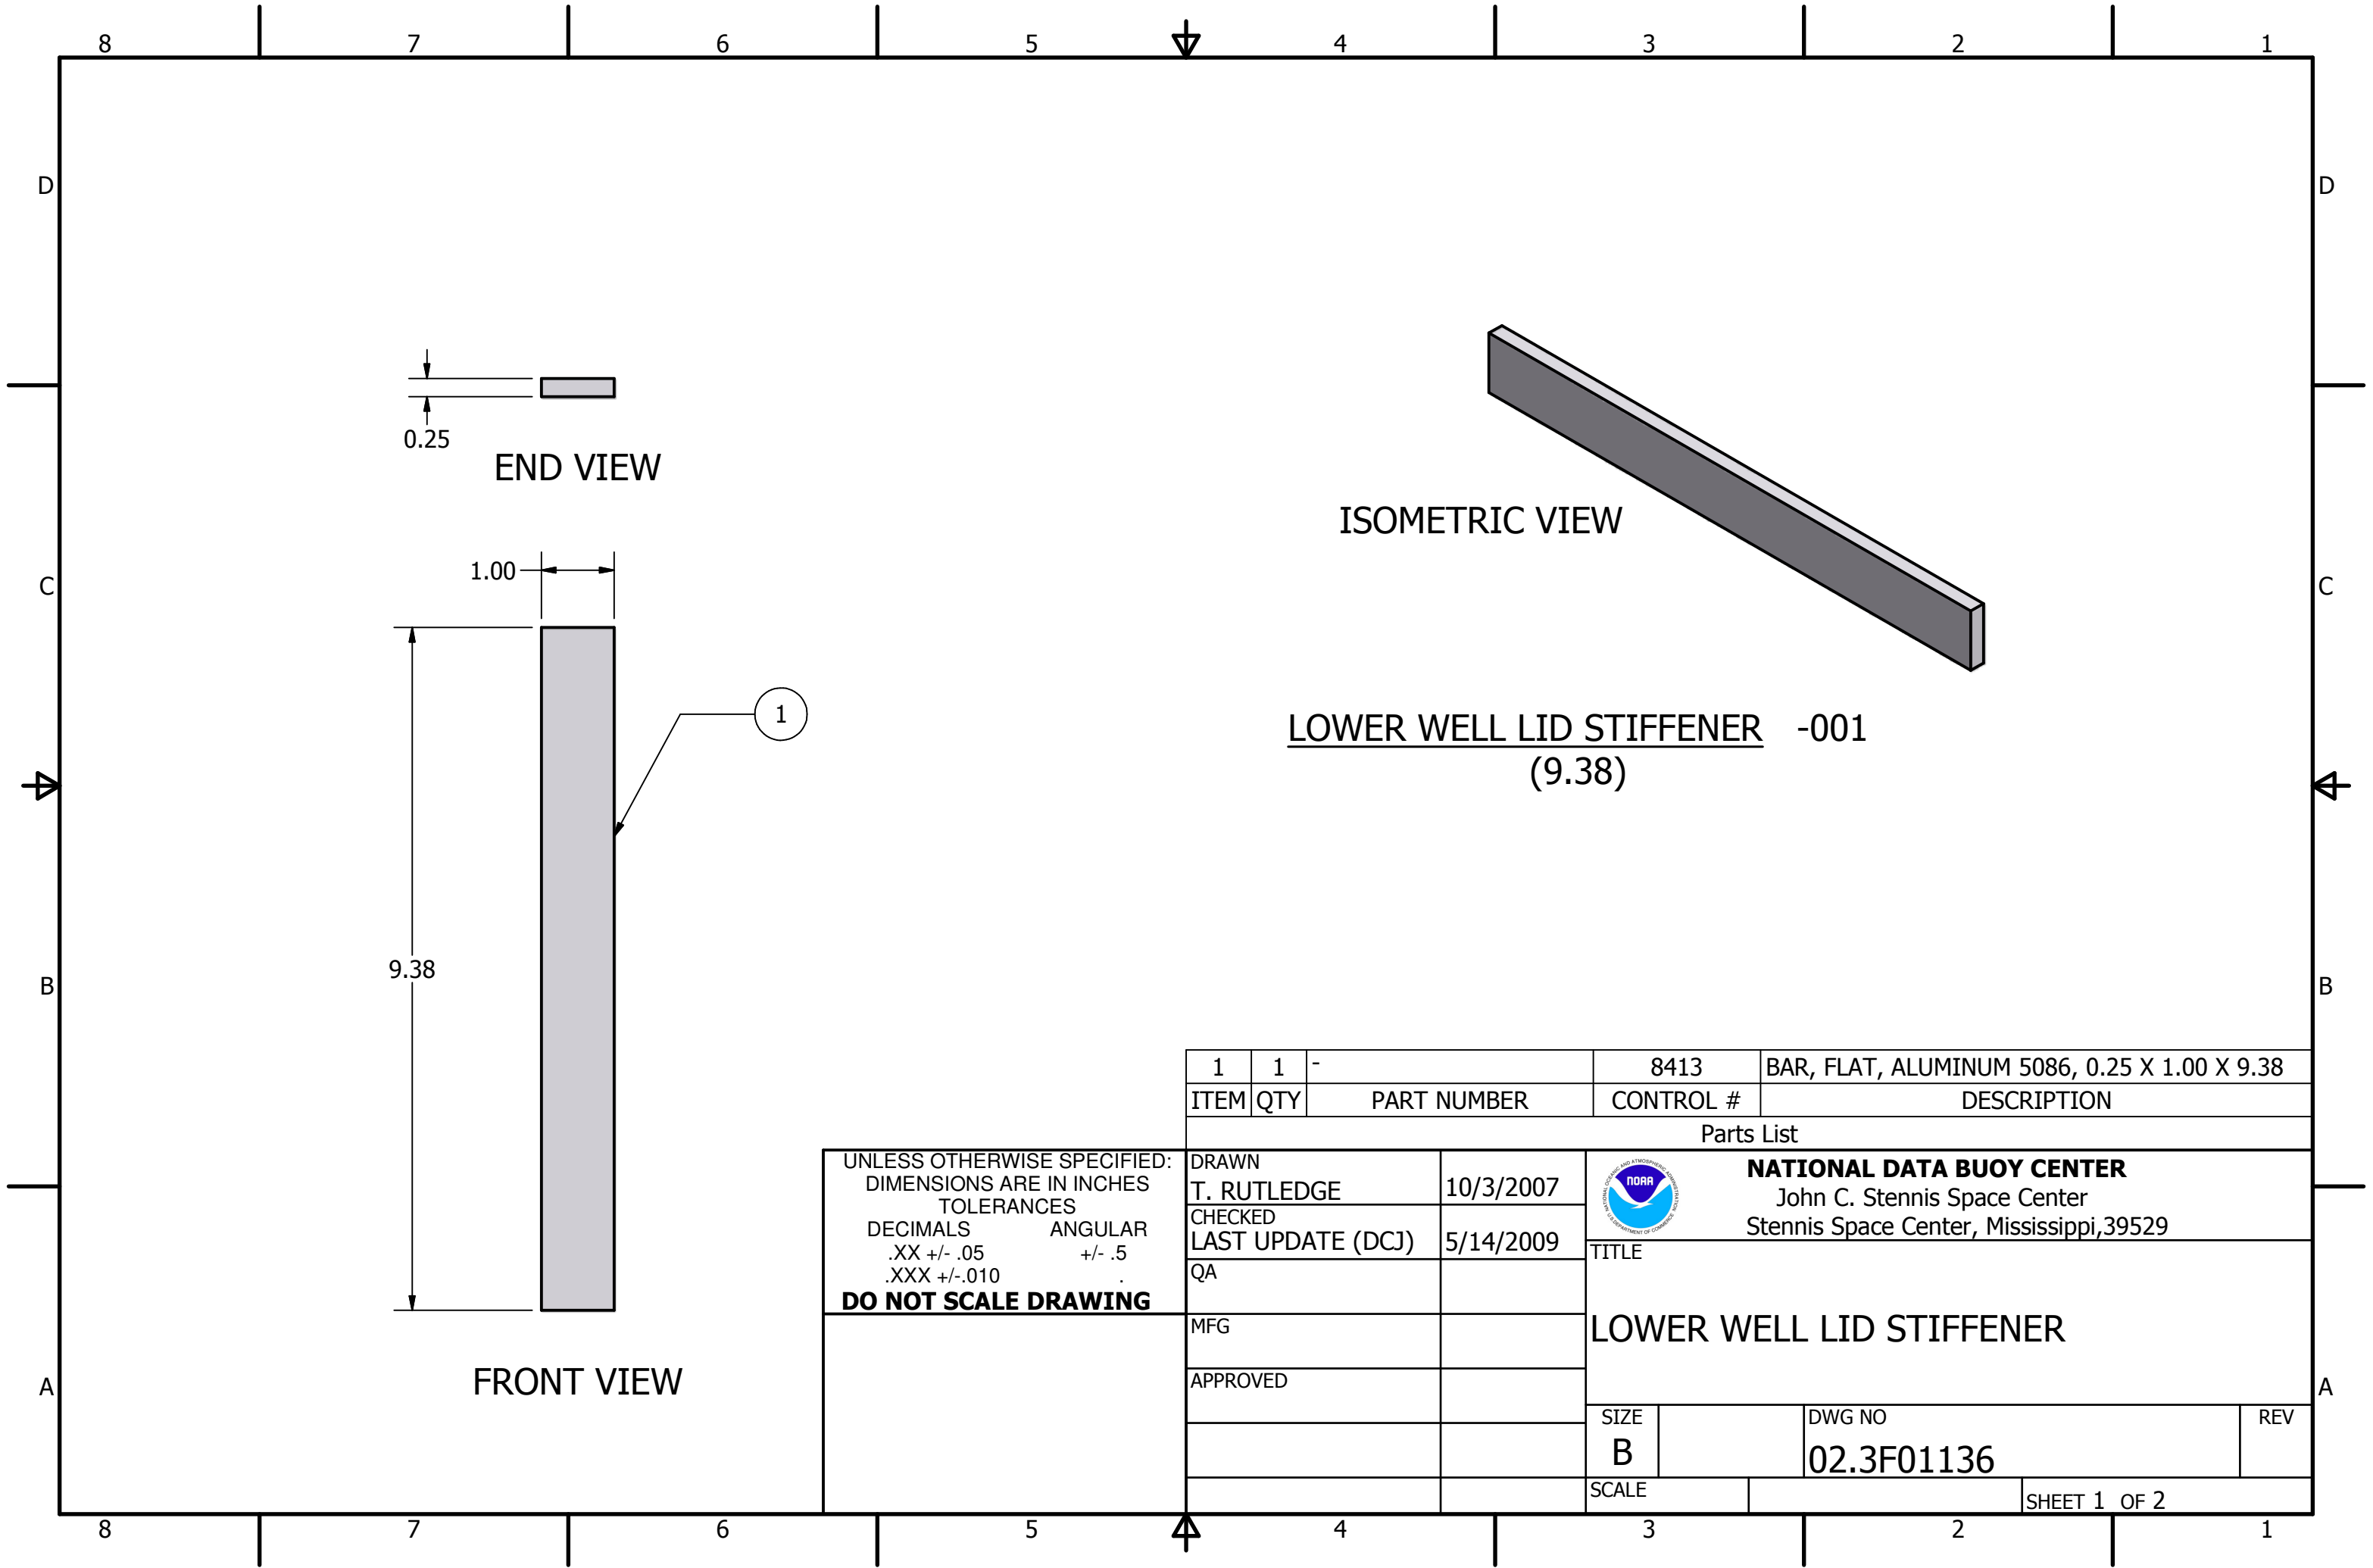

UNLESS OTHERWISE SPECIFIED:
DIMENSIONS ARE IN INCHES
TOLERANCES
DECIMALS .XX +/- .05 ANGULAR +/- .5
.XXX +/- .010 .
DO NOT SCALE DRAWING

1	1	-	8413	BAR, FLAT, ALUMINUM 5086, 0.25 X 1.00 X 9.38	
ITEM	QTY	PART NUMBER	CONTROL #	DESCRIPTION	
Parts List					
DRAWN T. RUTLEDGE		10/3/2007	 NATIONAL DATA BUOY CENTER John C. Stennis Space Center Stennis Space Center, Mississippi,39529		
CHECKED LAST UPDATE (DCJ)		5/14/2009			
QA			TITLE LOWER WELL LID STIFFENER		
MFG					
APPROVED					
			SIZE B	DWG NO 02.3F01136	REV
			SCALE		SHEET 1 OF 2

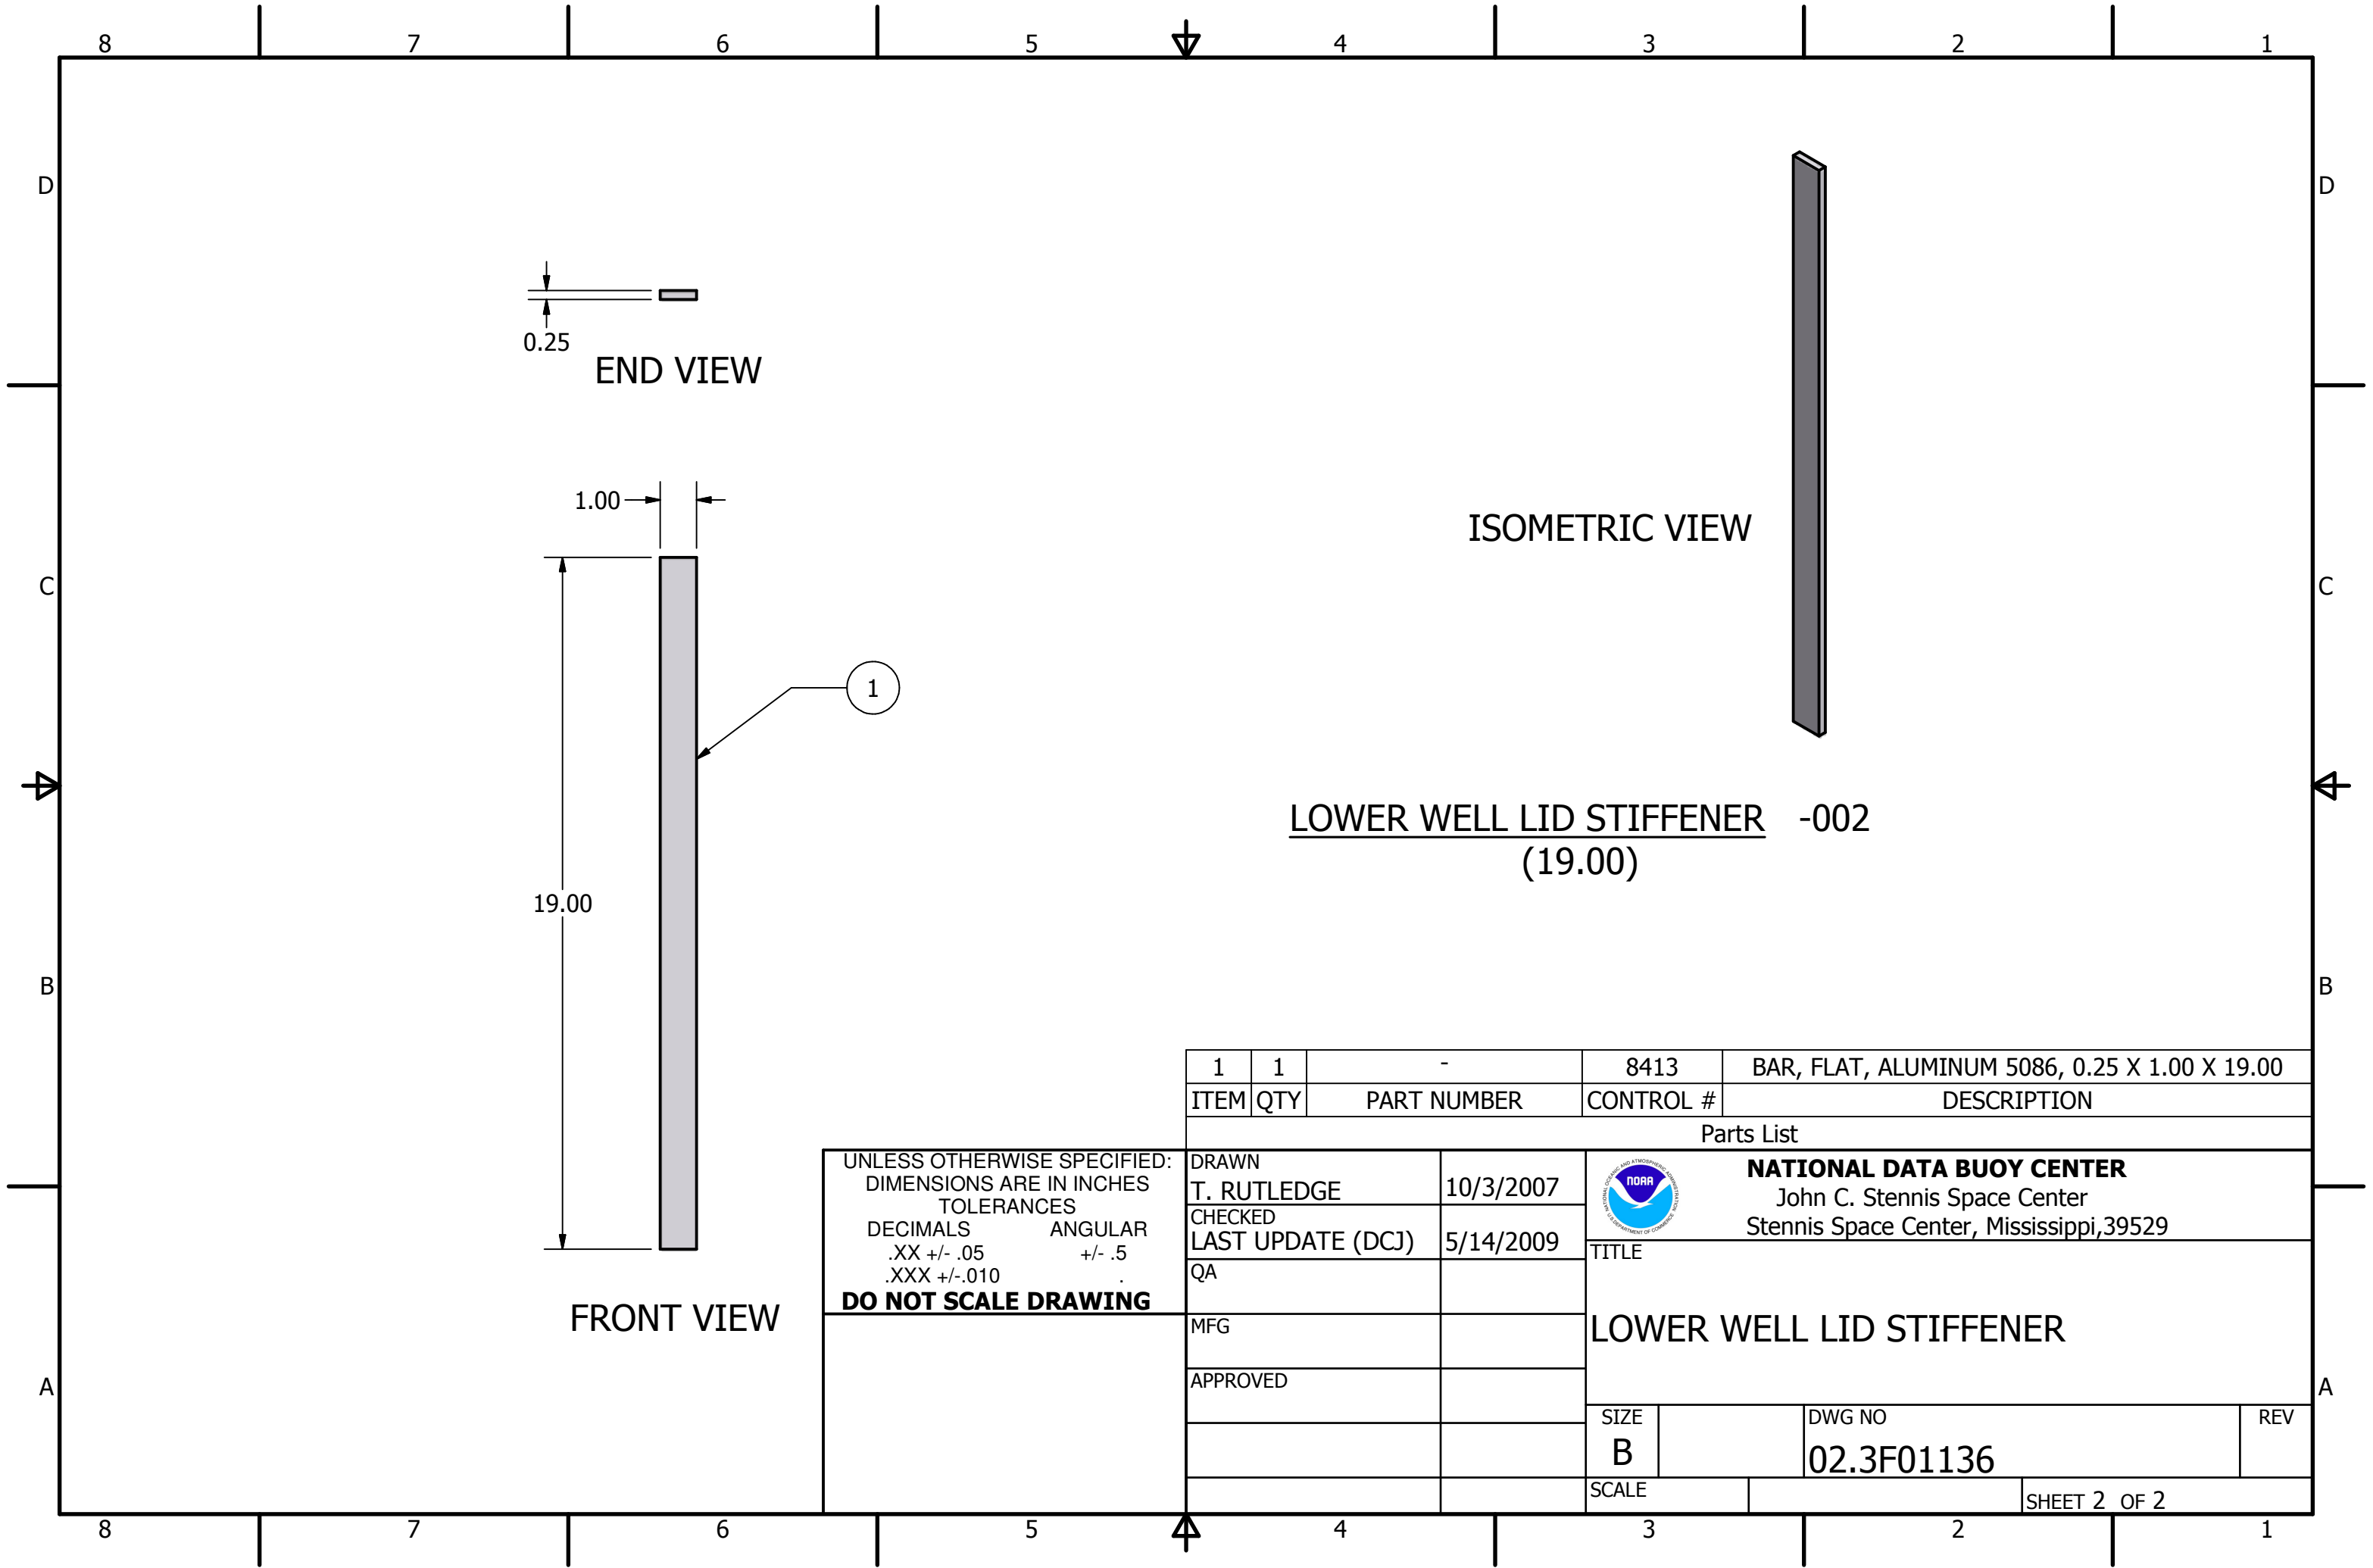

1	1	-	8413	BAR, FLAT, ALUMINUM 5086, 0.25 X 1.00 X 19.00	
ITEM	QTY	PART NUMBER	CONTROL #	DESCRIPTION	
Parts List					
DRAWN T. RUTLEDGE		10/3/2007	 NATIONAL DATA BUOY CENTER John C. Stennis Space Center Stennis Space Center, Mississippi,39529		
CHECKED LAST UPDATE (DCJ)		5/14/2009			
QA			TITLE 		