


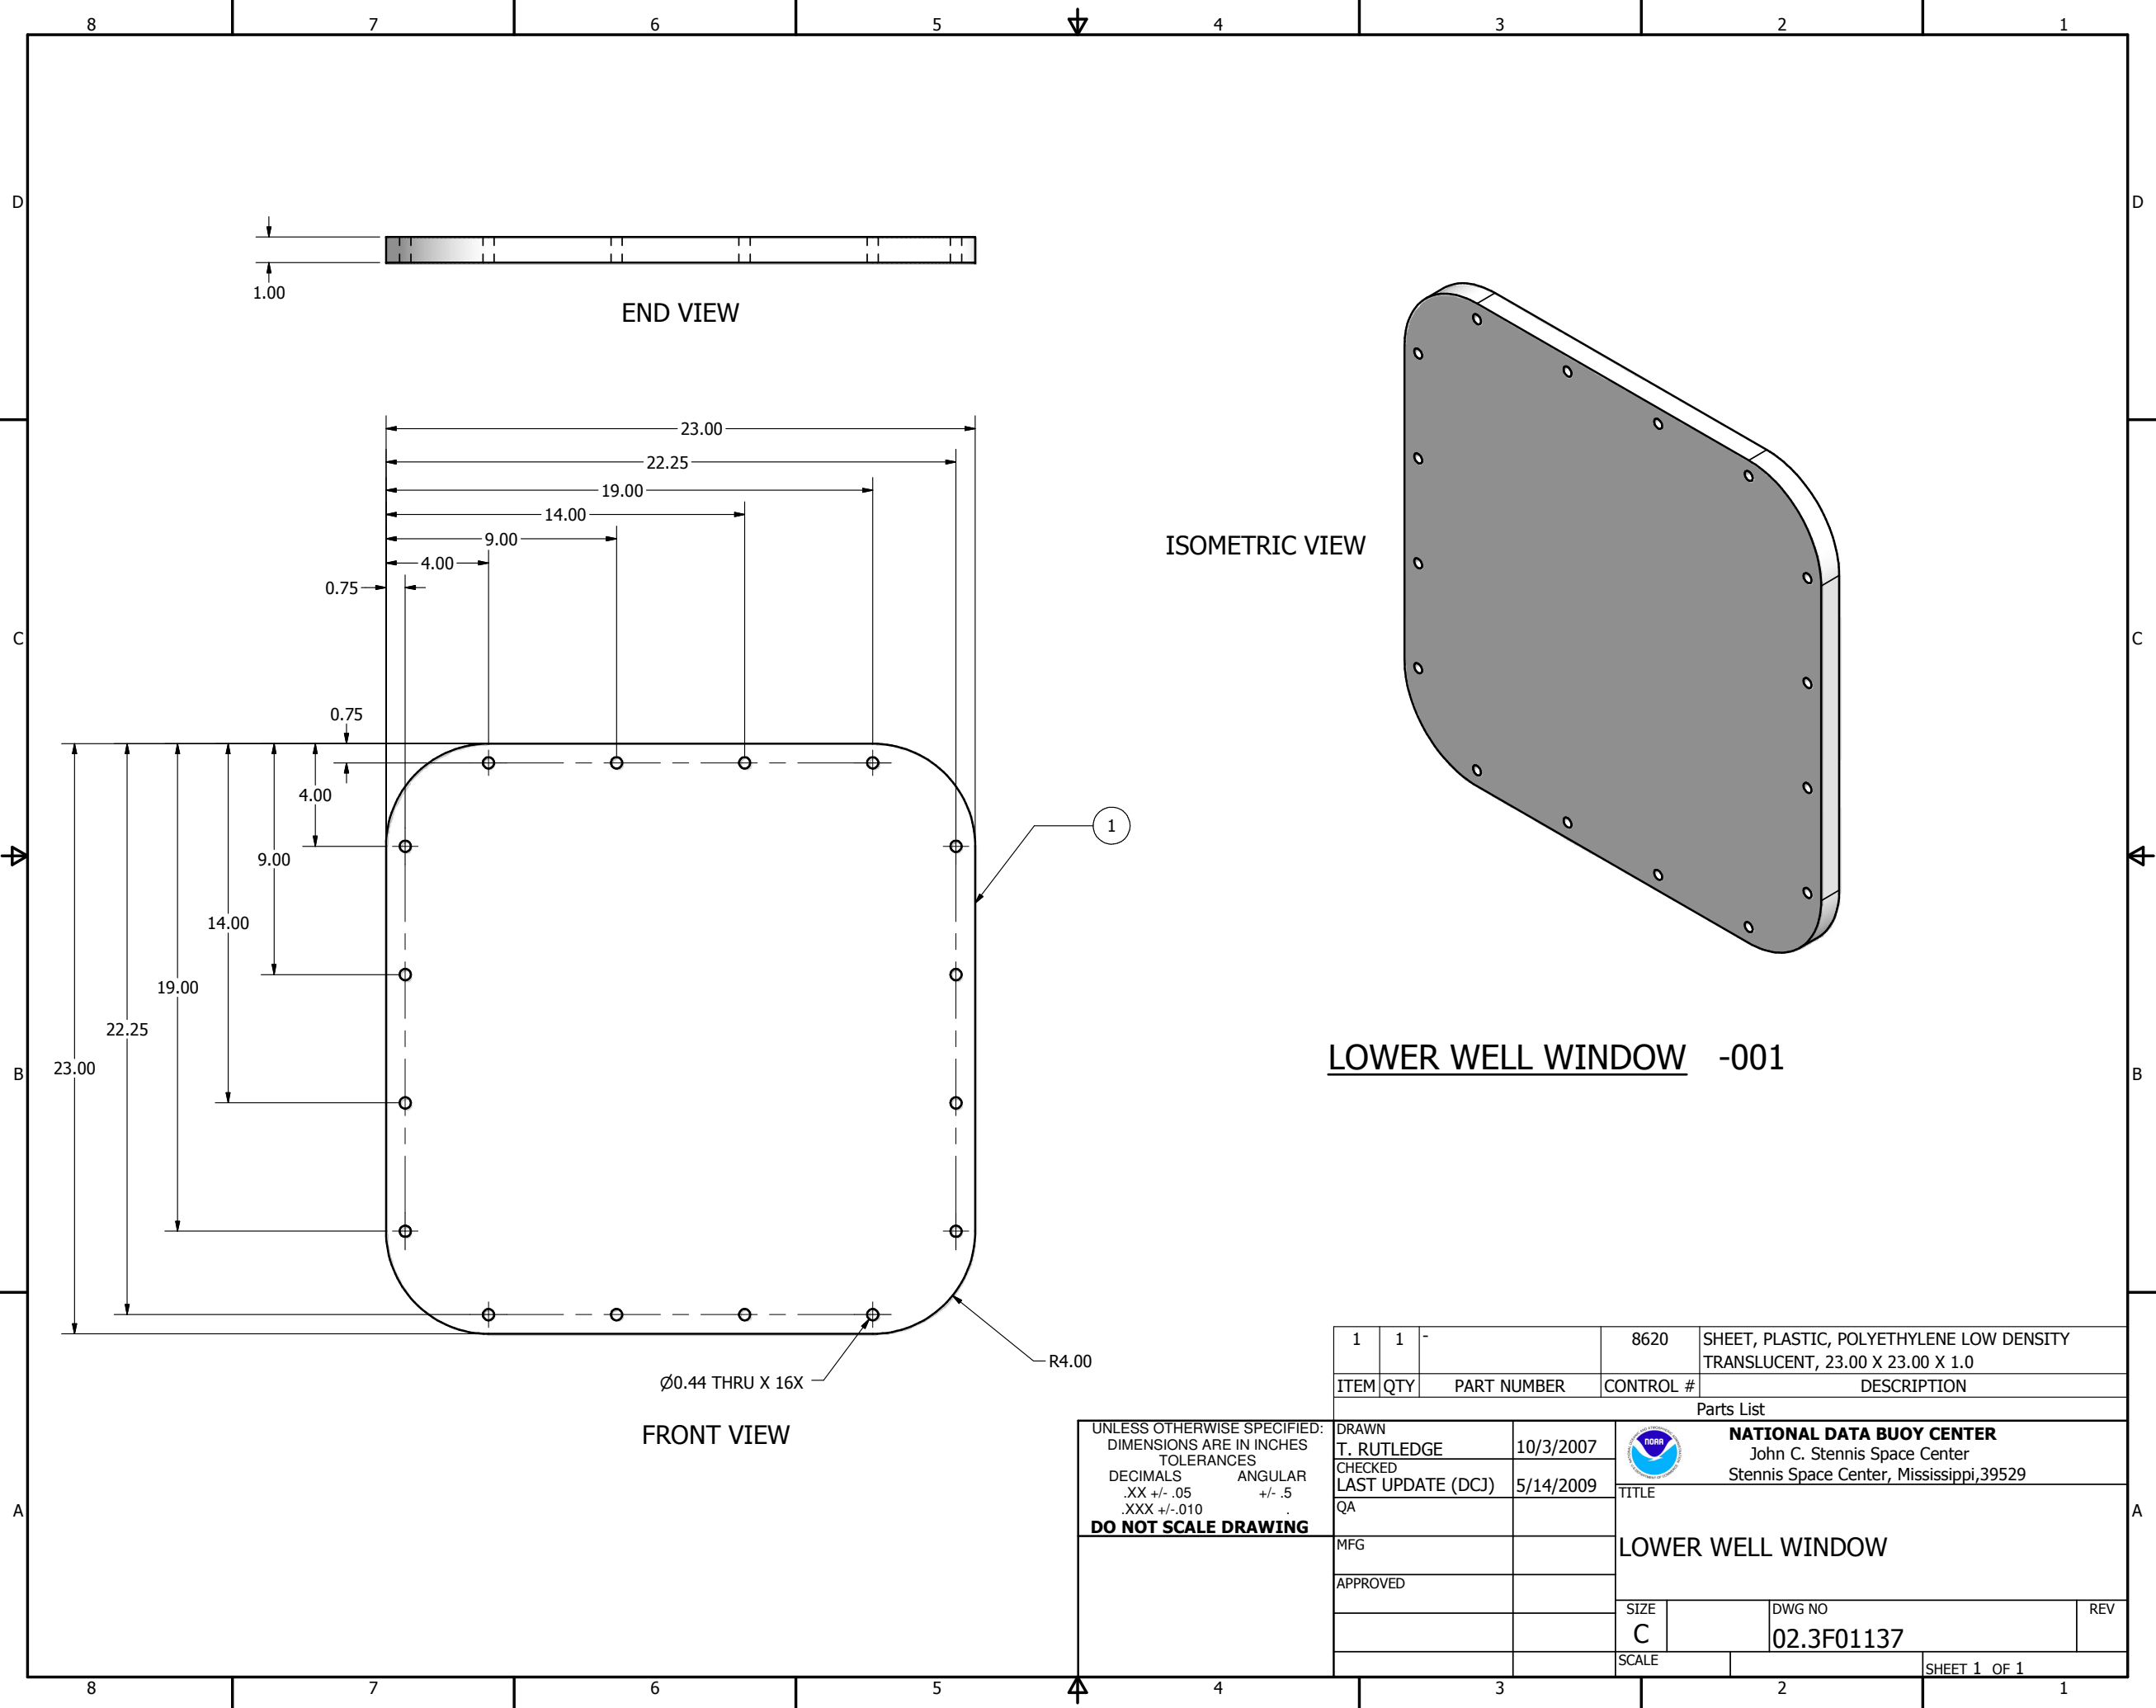

LOWER WELL WINDOW -001

1	1	-	8620	SHEET, PLASTIC, POLYETHYLENE LOW DENSITY TRANSLUCENT, 23.00 X 23.00 X 1.0		
ITEM	QTY	PART NUMBER	CONTROL #	DESCRIPTION		
Parts List						
DRAWN T. RUTLEDGE		10/3/2007		NATIONAL DATA BUOY CENTER John C. Stennis Space Center Stennis Space Center, Mississippi, 39529		
CHECKED LAST UPDATE (DCJ)		5/14/2009				
QA			TITLE			
MFG			LOWER WELL WINDOW			
APPROVED						
			SIZE C	DWG NO 02.3F01137	REV	
			SCALE		SHEET 1 OF 1	

UNLESS OTHERWISE SPECIFIED:
DIMENSIONS ARE IN INCHES
TOLERANCES
DECIMALS .XX +/- .05
ANGULAR +/- .5
DO NOT SCALE DRAWING