



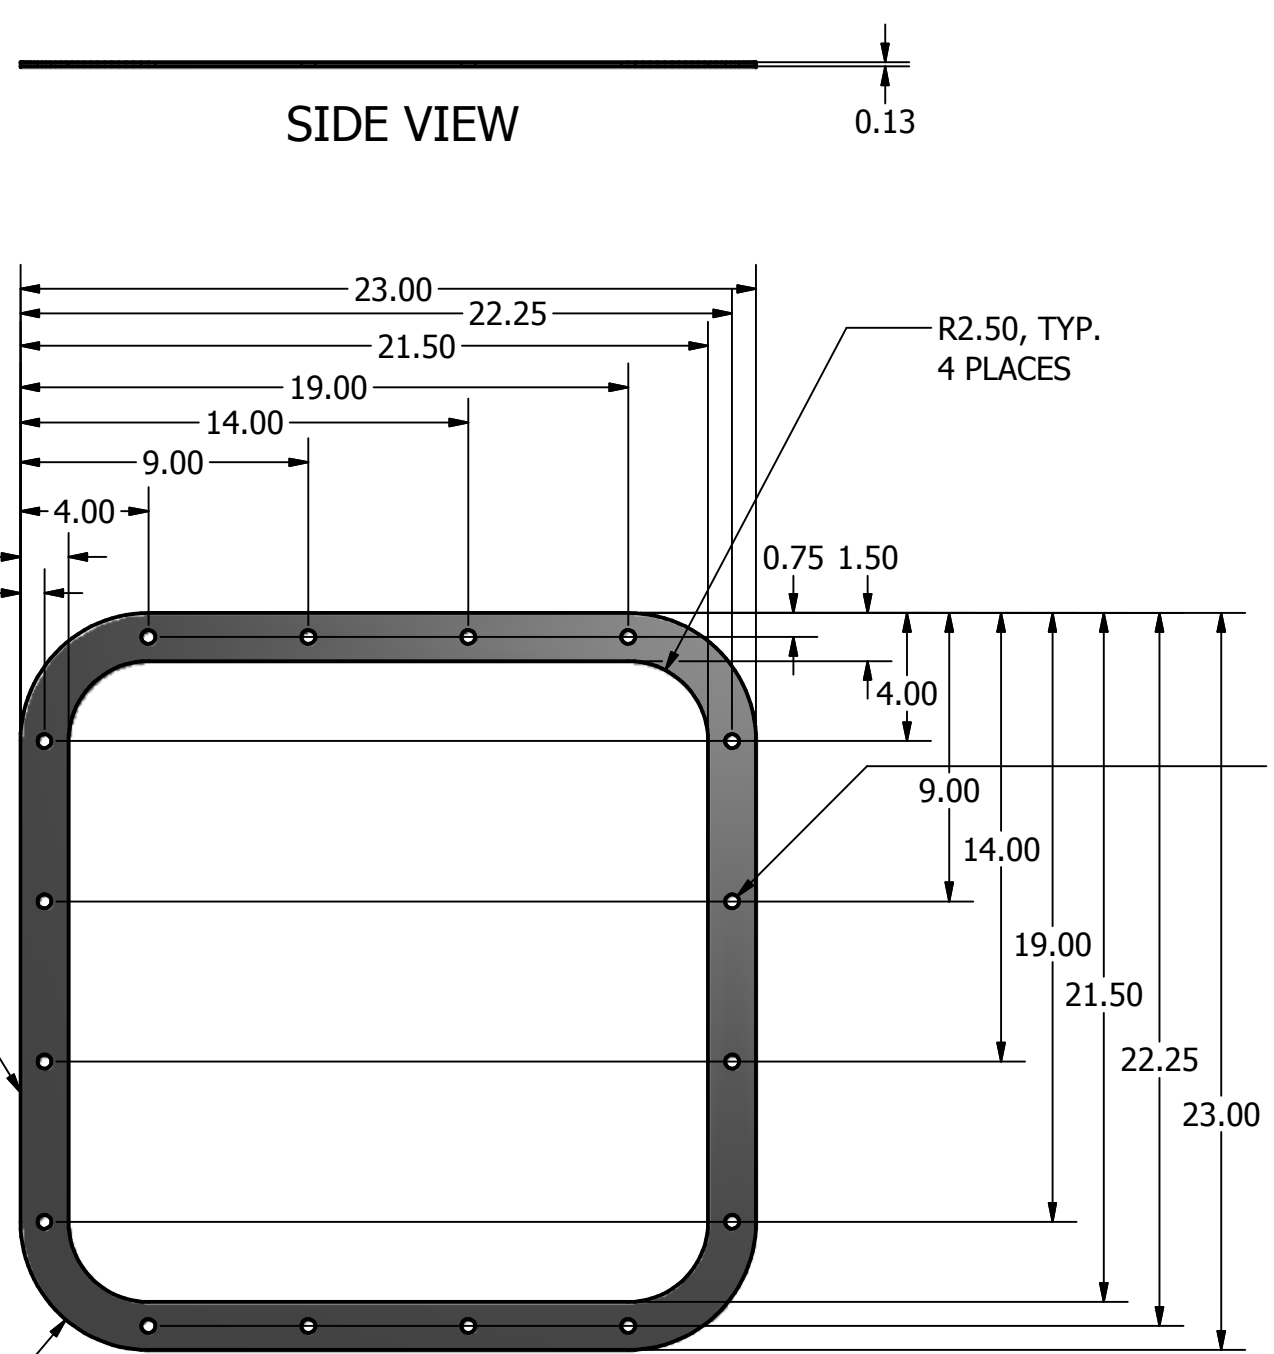

SIDE VIEW


FRONT VIEW

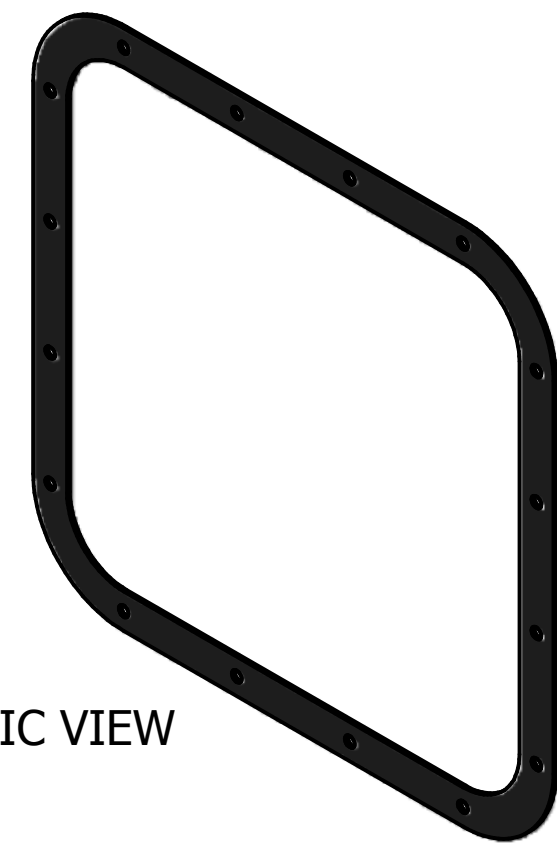

ISOMETRIC VIEW

LOWER WELL BOTTOM GASKET -001

UNLESS OTHERWISE SPECIFIED:
DIMENSIONS ARE IN INCHES
TOLERANCES
DECIMALS .XX +/- .05
ANGULAR +/- .5
XXX +/- .010
DO NOT SCALE DRAWING

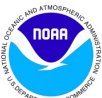1	1	-	2156	GASKET, RUBBER, 0.125 X 23.0 X 23.0	
ITEM	QTY	PART NUMBER	CONTROL #	DESCRIPTION	
Parts List					
DRAWN T. RUTLEDGE CHECKED LAST UPDATE (DCJ) QA	10/3/2007		NATIONAL DATA BUOY CENTER John C. Stennis Space Center Stennis Space Center, Mississippi, 39529		
	5/14/2009				
MFG		TITLE LOWER WELL BOTTOM GASKET			
APPROVED					
		SIZE B	DWG NO 02.3F01141		REV
		SCALE	SHEET 1 OF 1		