


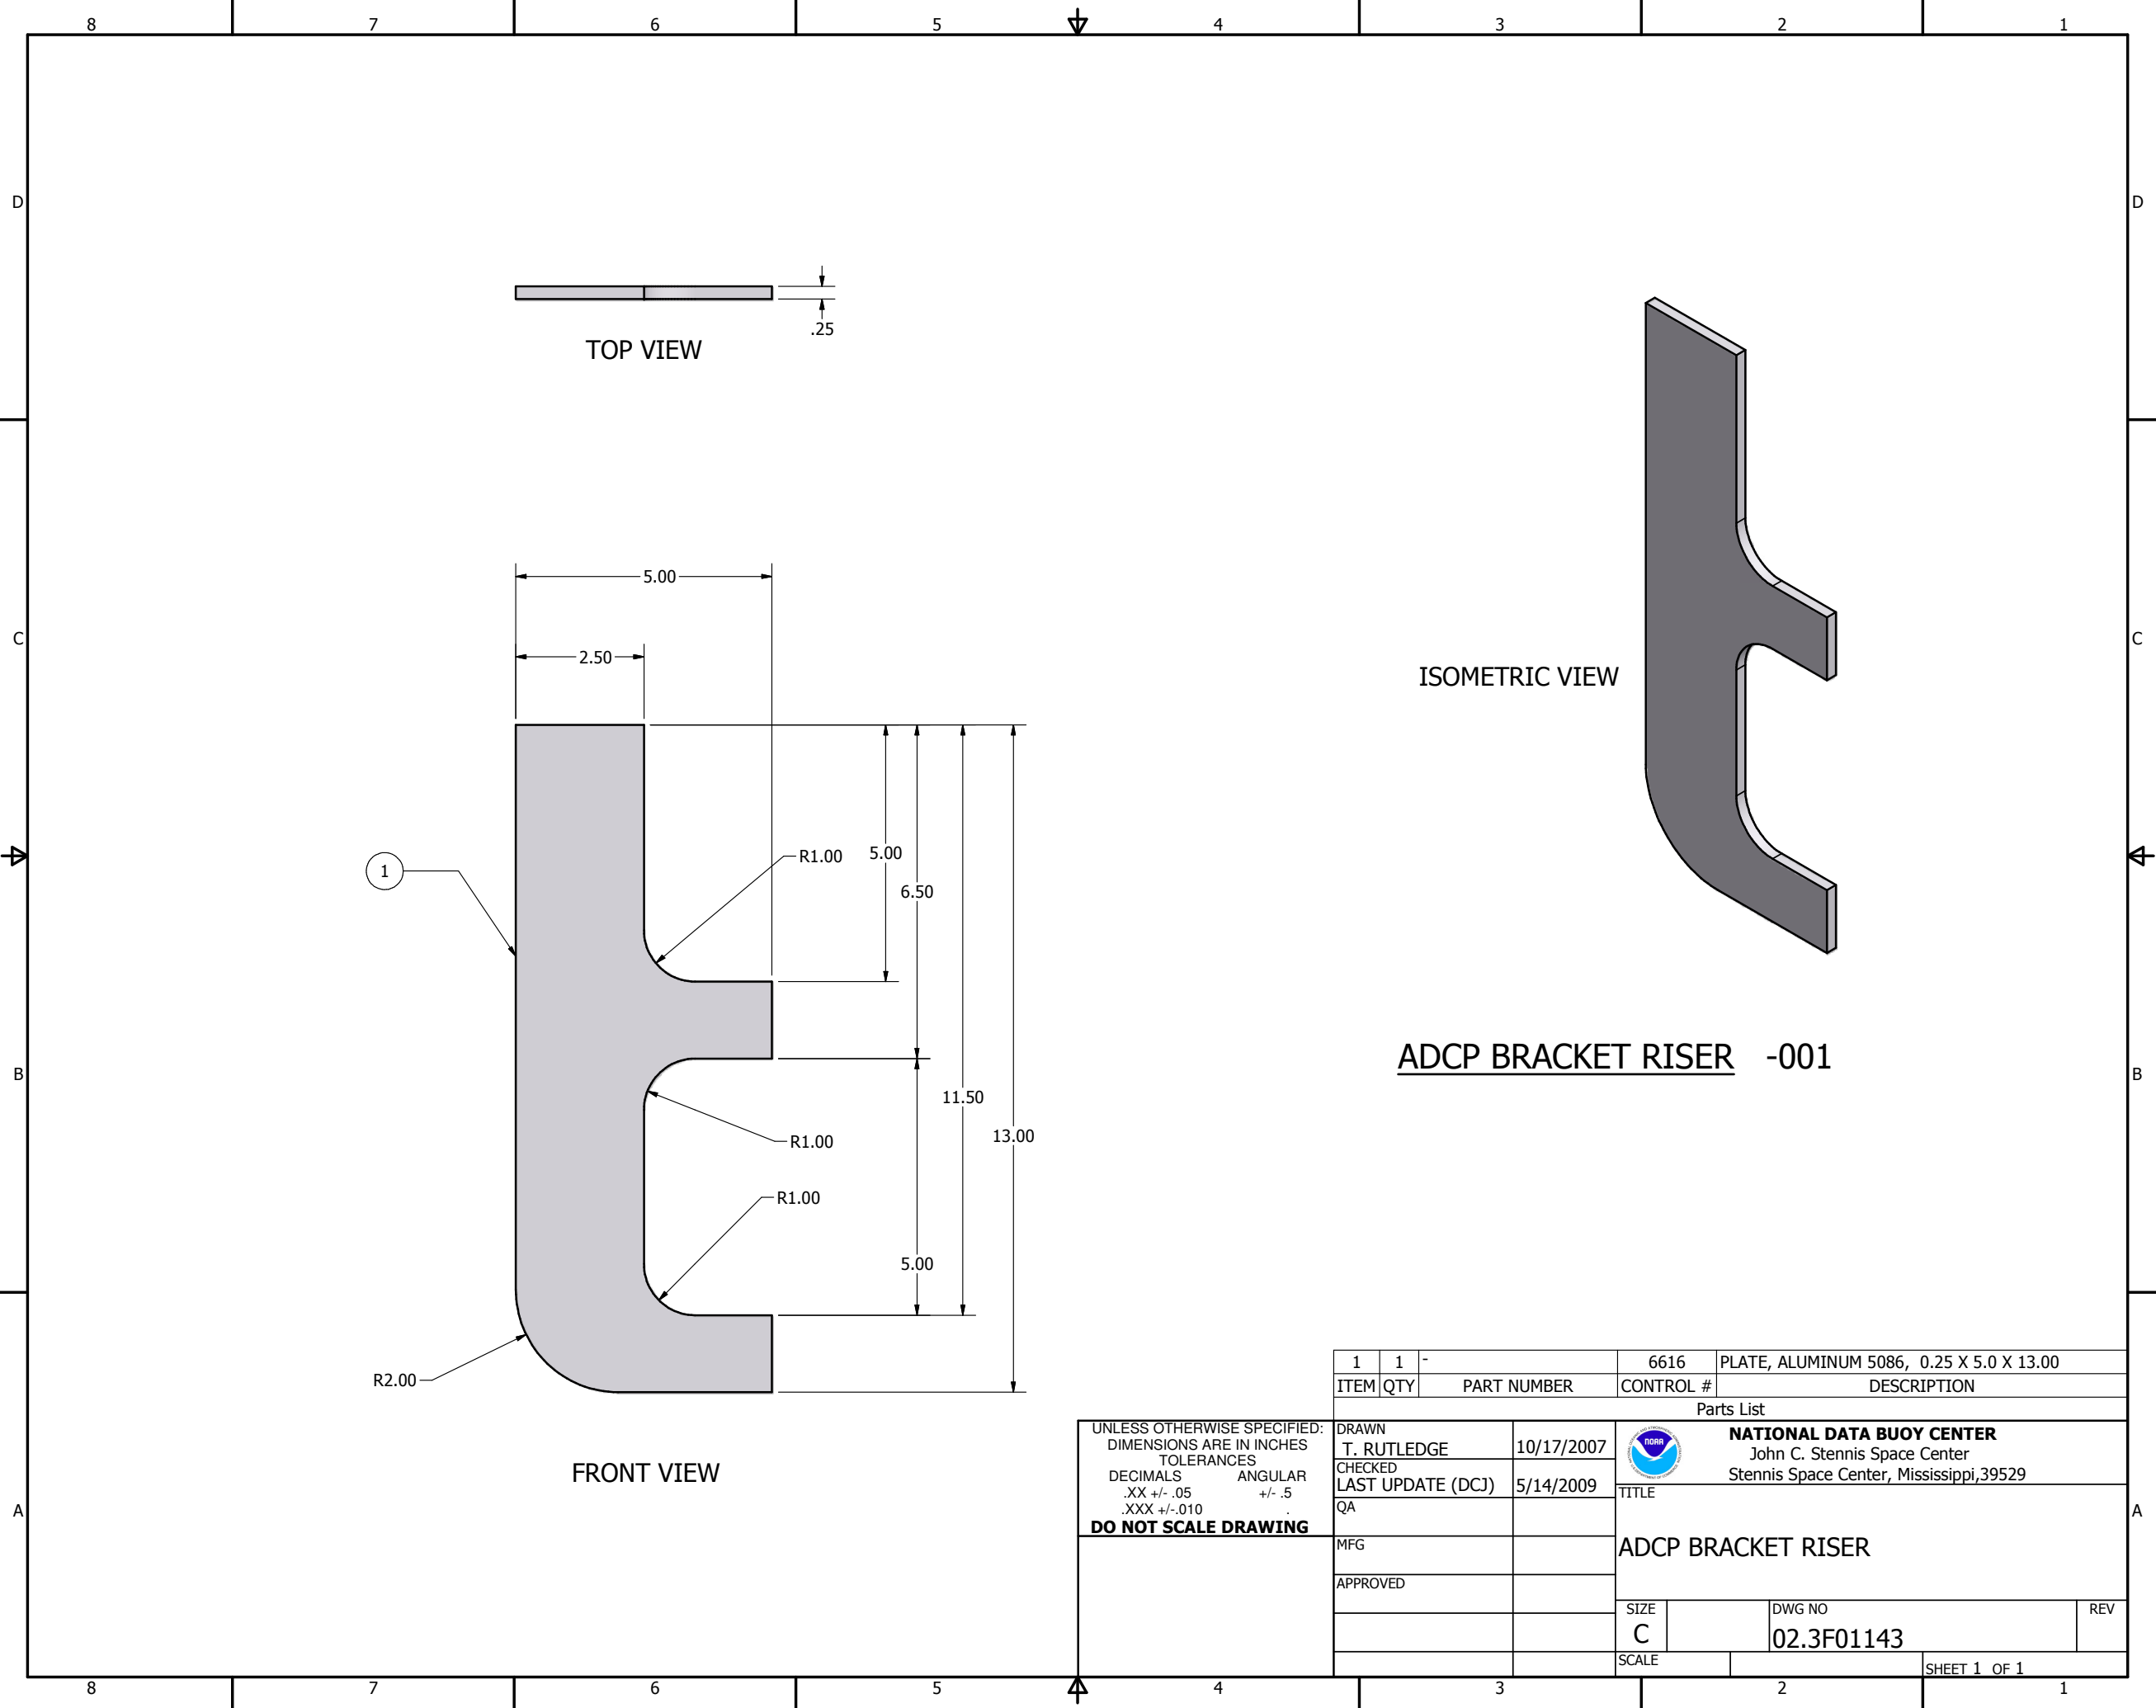

ADCP BRACKET RISER -001

1	1	-	6616	PLATE, ALUMINUM 5086, 0.25 X 5.0 X 13.00	
ITEM	QTY	PART NUMBER	CONTROL #	DESCRIPTION	
Parts List					
DRAWN		10/17/2007		NATIONAL DATA BUOY CENTER John C. Stennis Space Center Stennis Space Center, Mississippi,39529	
T. RUTLEDGE					
CHECKED		5/14/2009	ADCP BRACKET RISER		
LAST UPDATE (DCJ)					
QA					
MFG					
APPROVED					
			SIZE	DWG NO	REV
			C	02.3F01143	
			SCALE	SHEET 1 OF 1	

UNLESS OTHERWISE SPECIFIED:
DIMENSIONS ARE IN INCHES
TOLERANCES
DECIMALS .XX +/- .05
ANGULAR +/- .5
XXX +/- .010
DO NOT SCALE DRAWING