
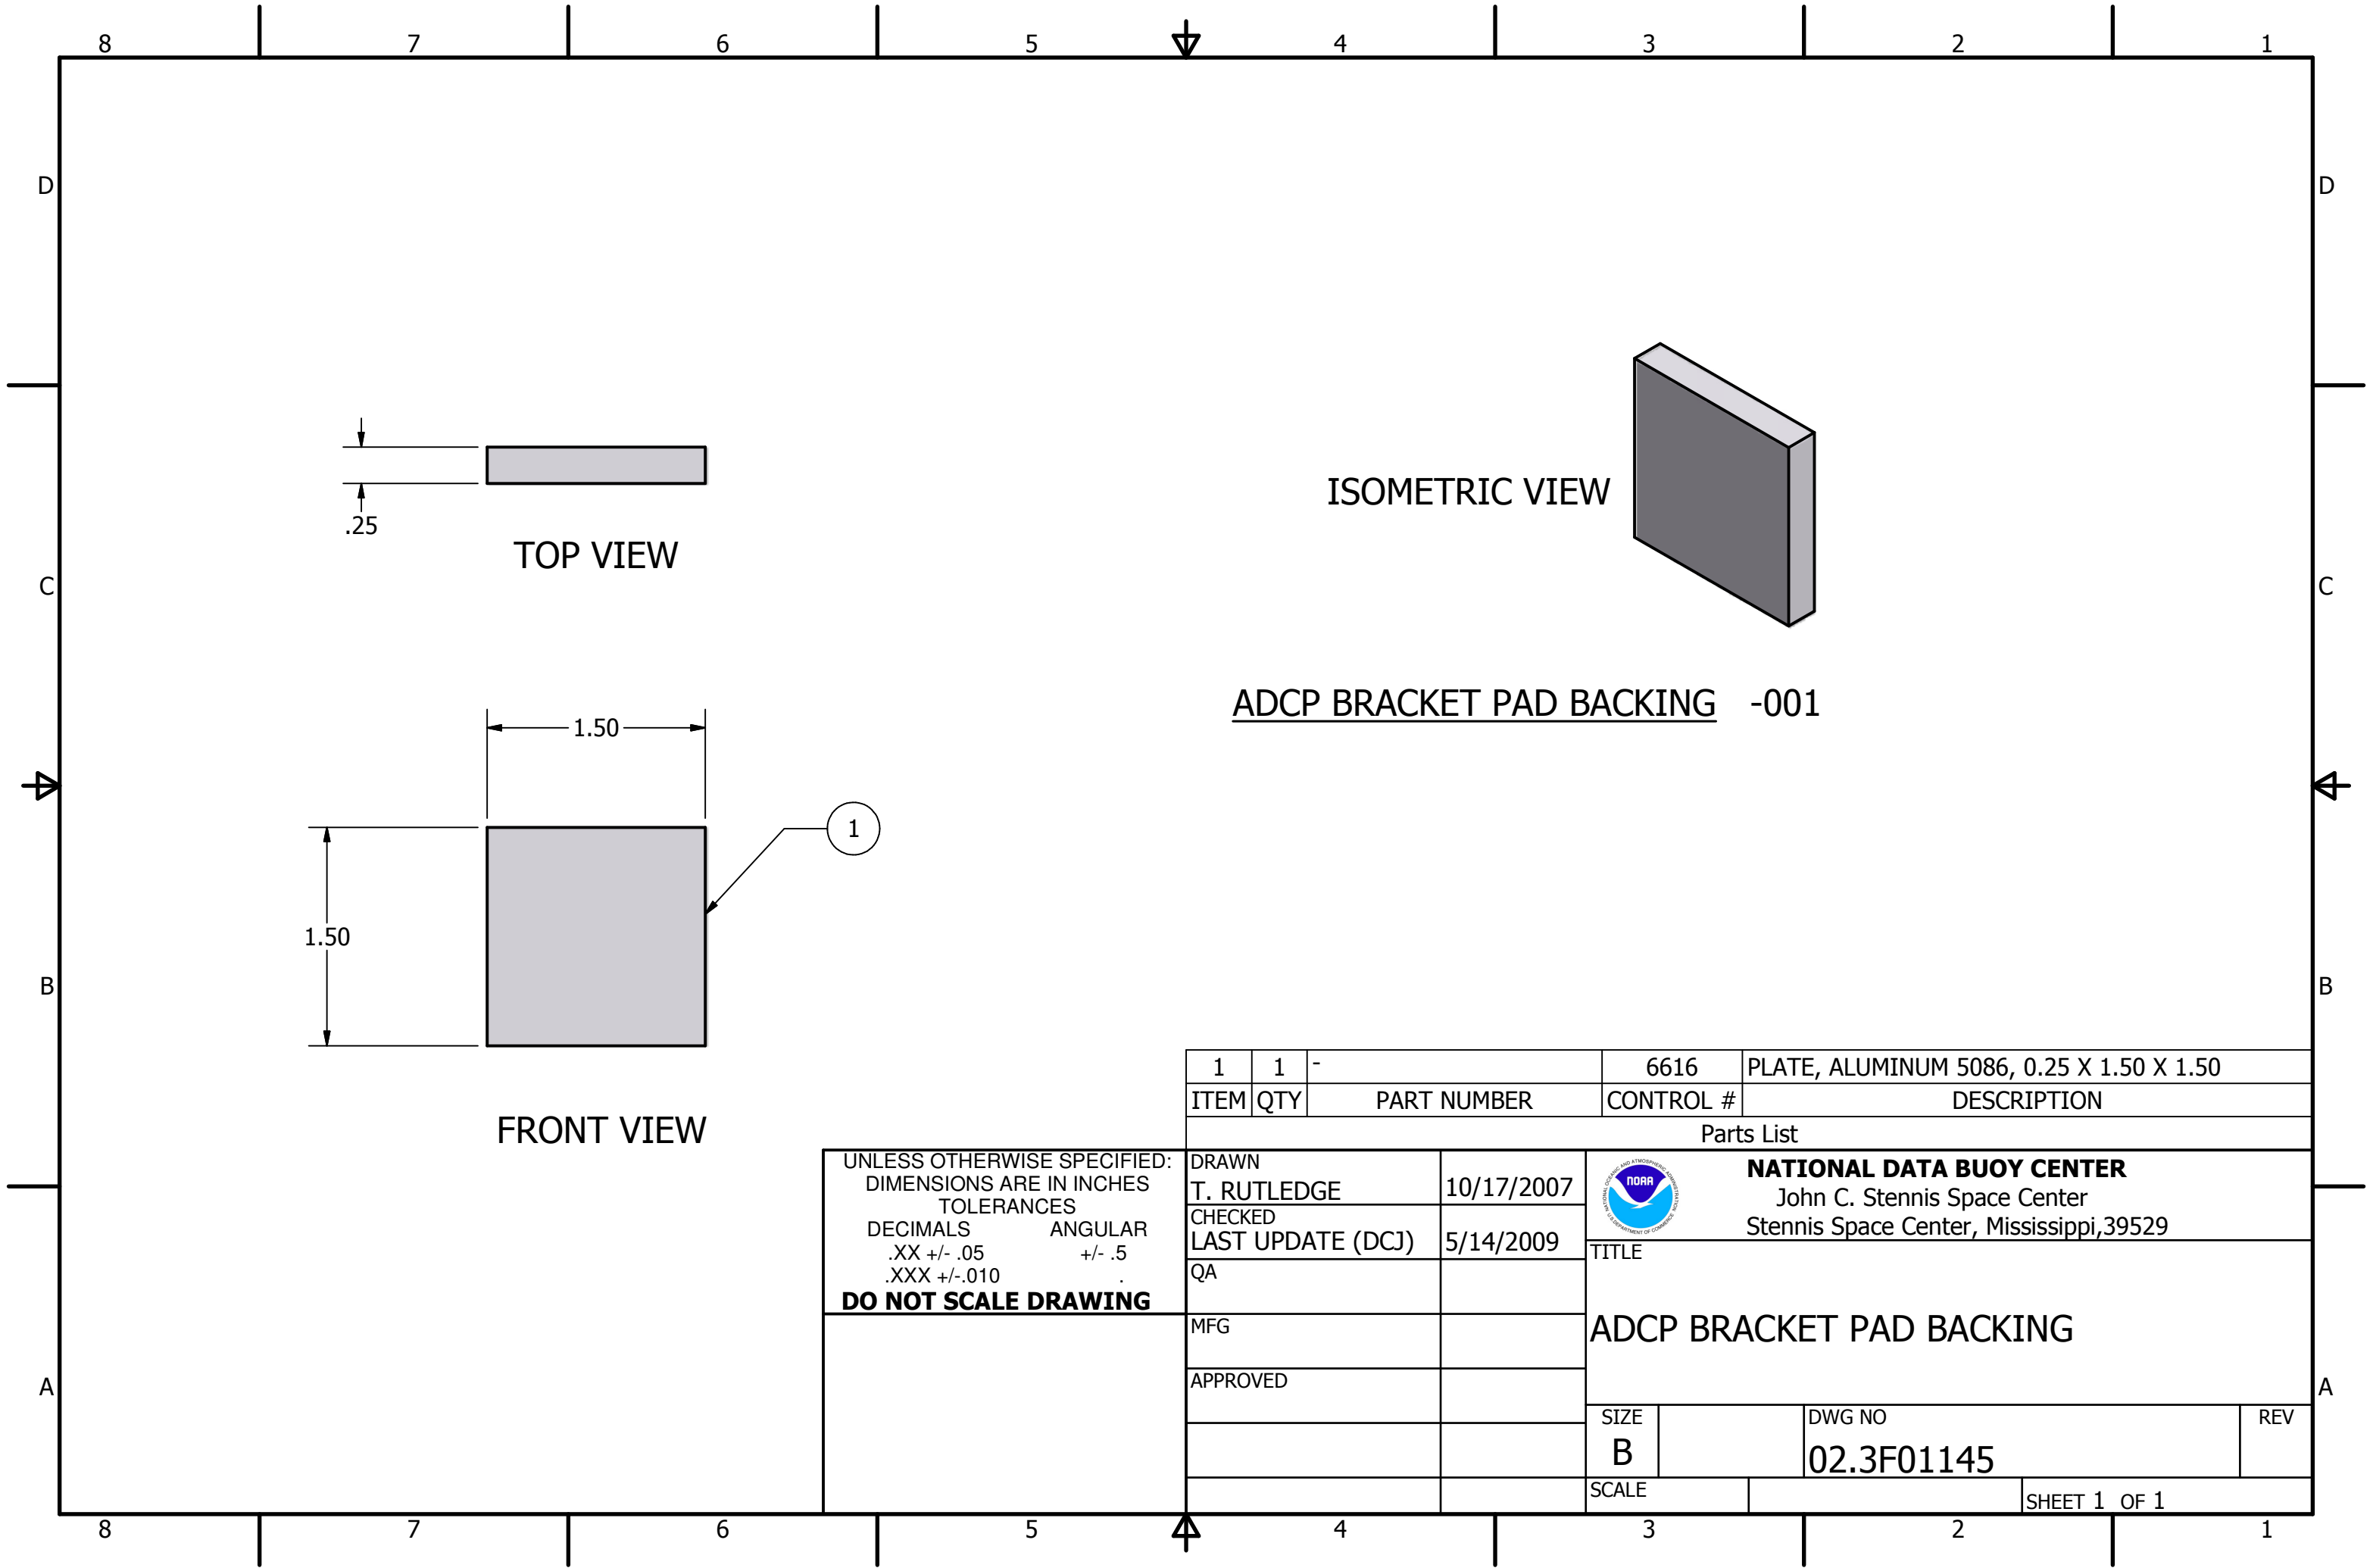


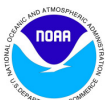

ADCP BRACKET PAD BACKING -001

1	1	-	6616	PLATE, ALUMINUM 5086, 0.25 X 1.50 X 1.50	
ITEM	QTY	PART NUMBER	CONTROL #	DESCRIPTION	
Parts List					
DRAWN T. RUTLEDGE		10/17/2007	 NATIONAL DATA BUOY CENTER John C. Stennis Space Center Stennis Space Center, Mississippi,39529		
CHECKED LAST UPDATE (DCJ)		5/14/2009			
QA			TITLE ADCP BRACKET PAD BACKING		
MFG					
APPROVED					
			SIZE B	DWG NO 02.3F01145	REV
			SCALE		SHEET 1 OF 1

UNLESS OTHERWISE SPECIFIED:
DIMENSIONS ARE IN INCHES
TOLERANCES
DECIMALS ANGULAR
.XX +/- .05 +/- .5
.XXX +/- .010 .

DO NOT SCALE DRAWING