





TOP VIEW

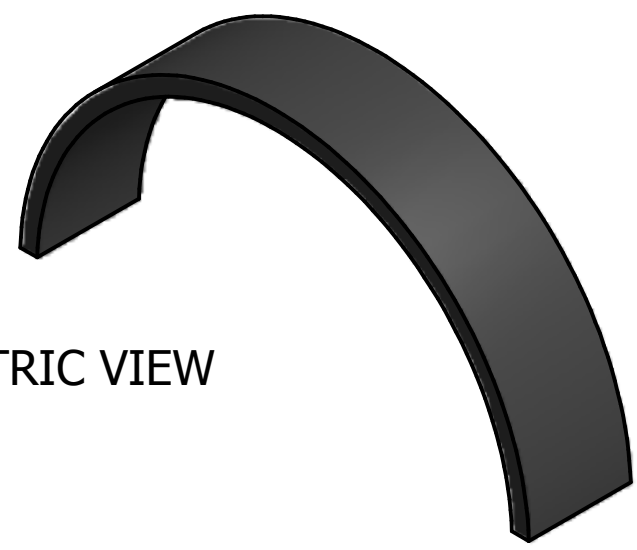

ISOMETRIC VIEW

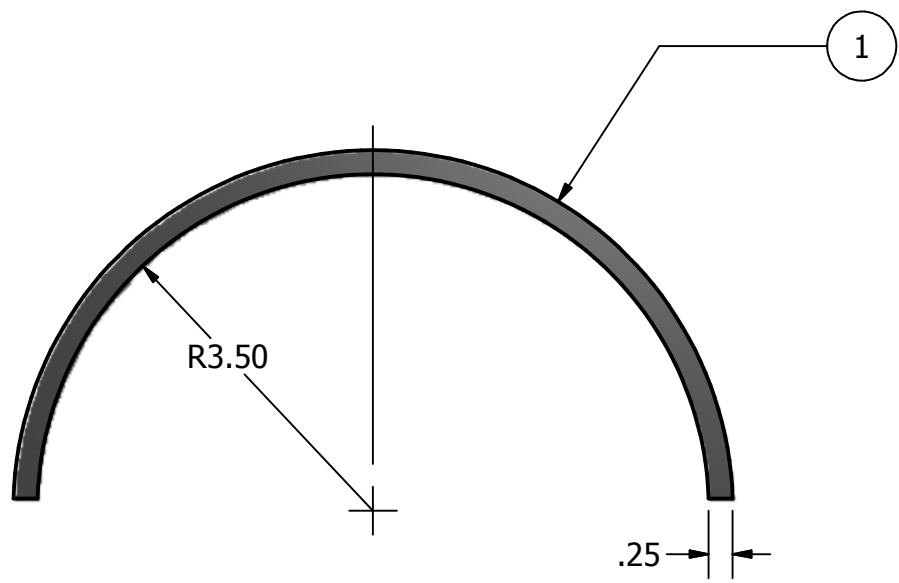

FRONT VIEW

ADCP CLAMP RUBBER -001

UNLESS OTHERWISE SPECIFIED:
DIMENSIONS ARE IN INCHES
TOLERANCES
DECIMALS .XX +/- .05 ANGULAR +/- .5
.XXX +/- .010
DO NOT SCALE DRAWING

1	1	-	2115	GASKET, RUBBER, 0.25 X 1.50 X 11.75		
ITEM	QTY	PART NUMBER	CONTROL #	DESCRIPTION		
Parts List						
DRAWN		10/17/2007		NATIONAL DATA BUOY CENTER John C. Stennis Space Center Stennis Space Center, Mississippi,39529		
T. RUTLEDGE						
CHECKED		5/14/2009		TITLE		
LAST UPDATE (DCJ)						
QA				ADCP CLAMP RUBBER		
MFG						
APPROVED						
			SIZE		DWG NO	REV
			B		02.3F01147	
			SCALE		SHEET 1 OF 1	