



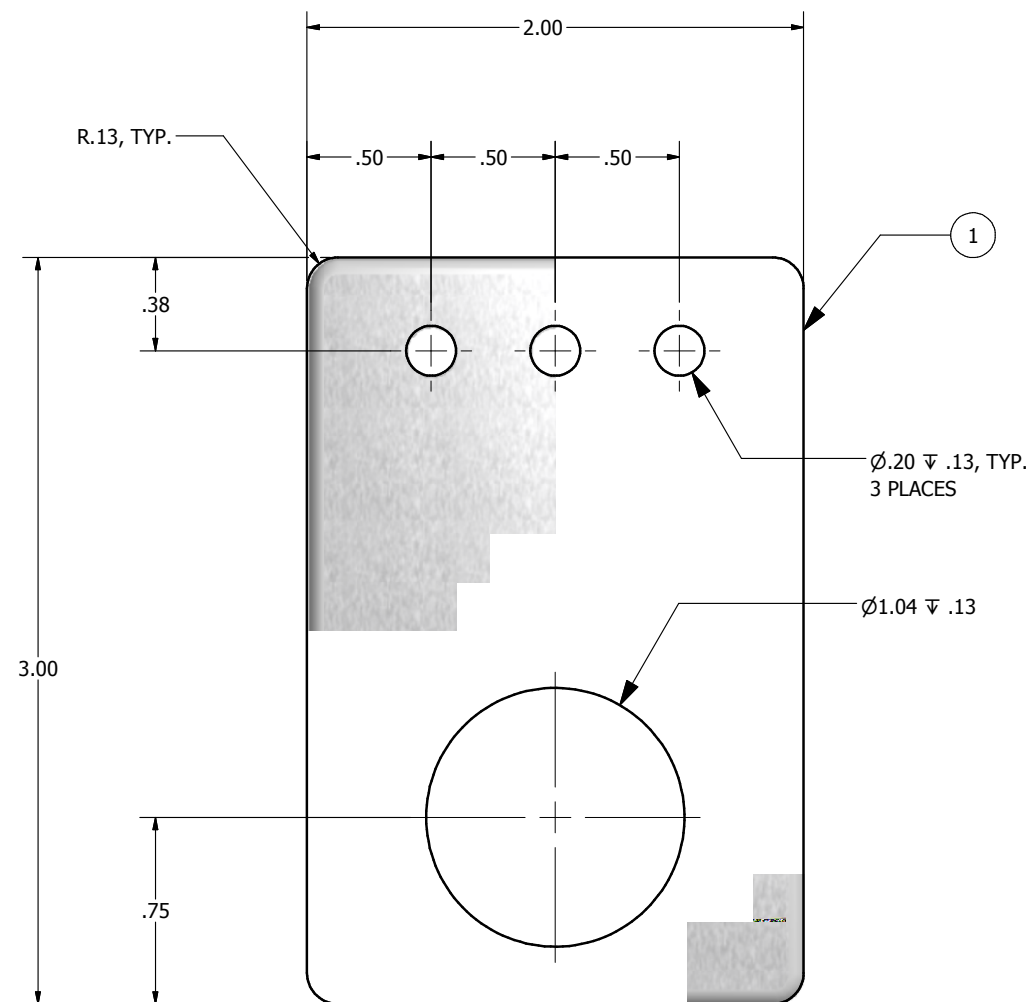


TOP VIEW

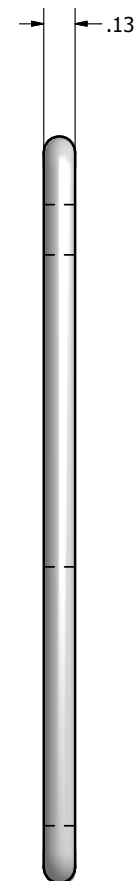

SIDE VIEW

ISOMETRIC VIEW

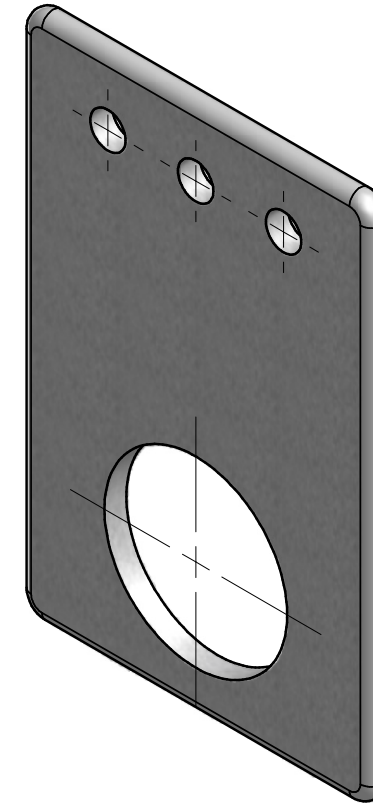

GROUNDING PLATE -001

1	1	-	7349	PLATE, METAL, 316 SST, 0.125 X 3.0 X 2.0 (1/8")
ITEM	QTY	PART NUMBER	CONTROL #	DESCRIPTION
Parts List				
DRAWN danej	9/24/2008		NATIONAL DATA BUOY CENTER John C. Stennis Space Center Stennis Space Center, Mississippi, 39529	
CHECKED LAST UPDATE (DCJ)	5/14/2009		TITLE	
QA				
MFG			GROUNDING PLATE	
APPROVED				
		SIZE C	DWG NO 02.3F01149	REV
		SCALE		SHEET 1 OF 1