


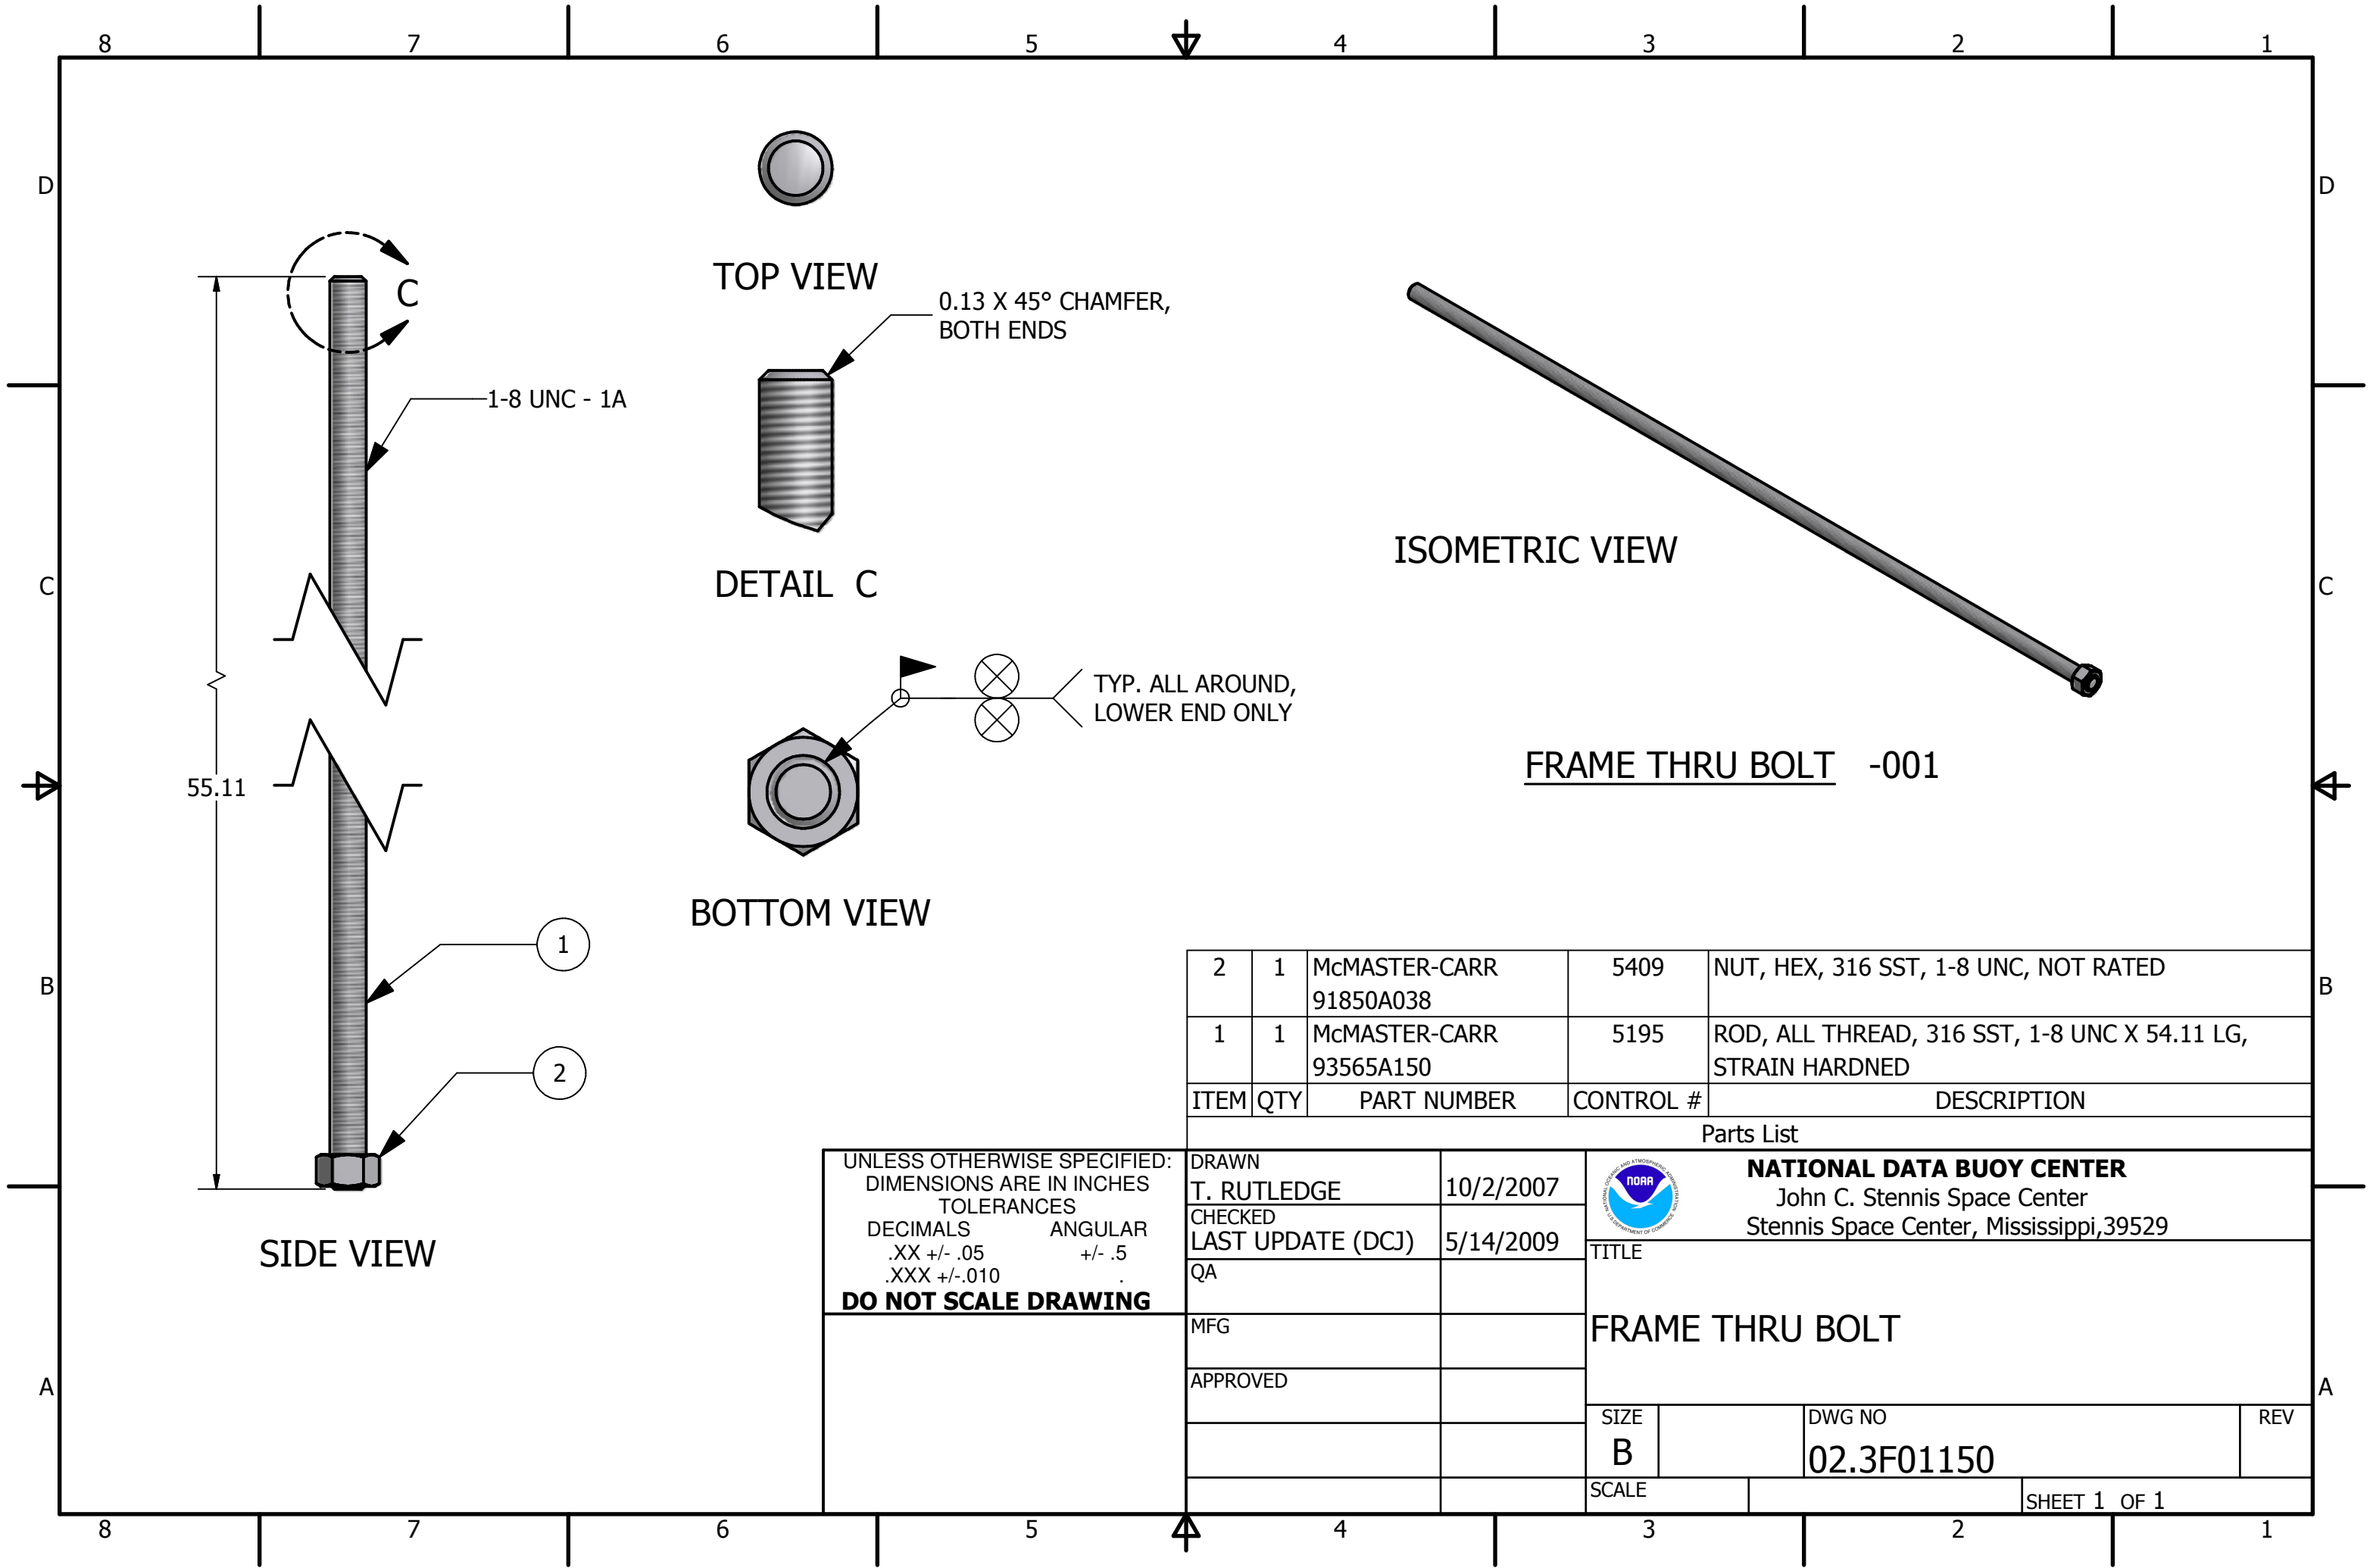

2	1	McMASTER-CARR 91850A038	5409	NUT, HEX, 316 SST, 1-8 UNC, NOT RATED
1	1	McMASTER-CARR 93565A150	5195	ROD, ALL THREAD, 316 SST, 1-8 UNC X 54.11 LG, STRAIN HARDNED
ITEM	QTY	PART NUMBER	CONTROL #	DESCRIPTION

Parts List

UNLESS OTHERWISE SPECIFIED: DIMENSIONS ARE IN INCHES TOLERANCES DECIMALS .XX +/- .05 ANGULAR .XXX +/- .010 DO NOT SCALE DRAWING		DRAWN T. RUTLEDGE	10/2/2007	 NATIONAL DATA BUOY CENTER John C. Stennis Space Center Stennis Space Center, Mississippi, 39529	
		CHECKED LAST UPDATE (DCJ)	5/14/2009		
		QA			
		MFG		FRAME THRU BOLT	
		APPROVED			
		SIZE B		DWG NO 02.3F01150	REV
		SCALE		SHEET 1 OF 1	