

8

7

6

5

4

3


2

1


D

D

0.03 X 45° CHAMFER

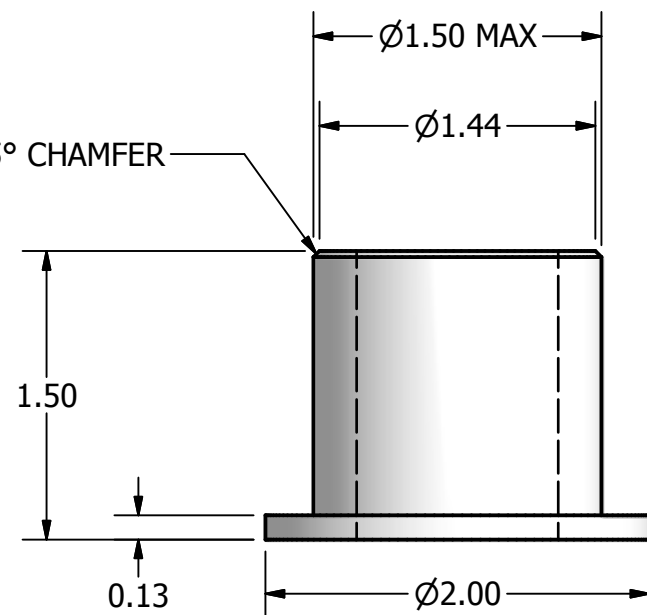

SIDE VIEW

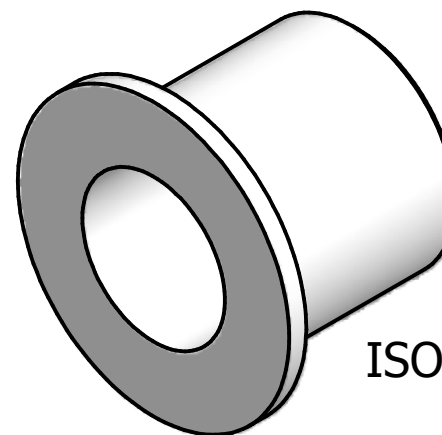


ISOMETRIC VIEW

C

C

B

B

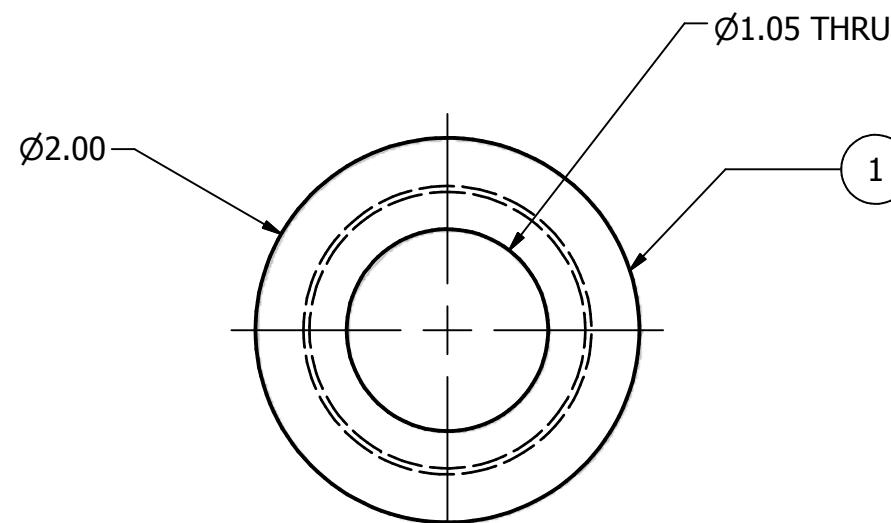

TOP VIEW

B

B

A

A

FRAME THRU BOLT BUSHING -001

1	1	McMASTER-CARR 8701K49	NSN	ROD, PLASTIC, UHMW POLYETHYLENE, WHITE, 2.00 OD X 1.50 LG, OR EQUIVALENT	
ITEM	QTY	PART NUMBER	CONTROL #	DESCRIPTION	
Parts List					
DRAWN T. RUTLEDGE		10/2/2007	 NATIONAL DATA BUOY CENTER John C. Stennis Space Center Stennis Space Center, Mississippi, 39529		
CHECKED LAST UPDATE (DCJ)		5/14/2009			
QA			TITLE 		

UNLESS OTHERWISE SPECIFIED:
DIMENSIONS ARE IN INCHES
TOLERANCES
DECIMALS .XX +/- .05
ANGULAR .XXX +/- .010
DO NOT SCALE DRAWING