

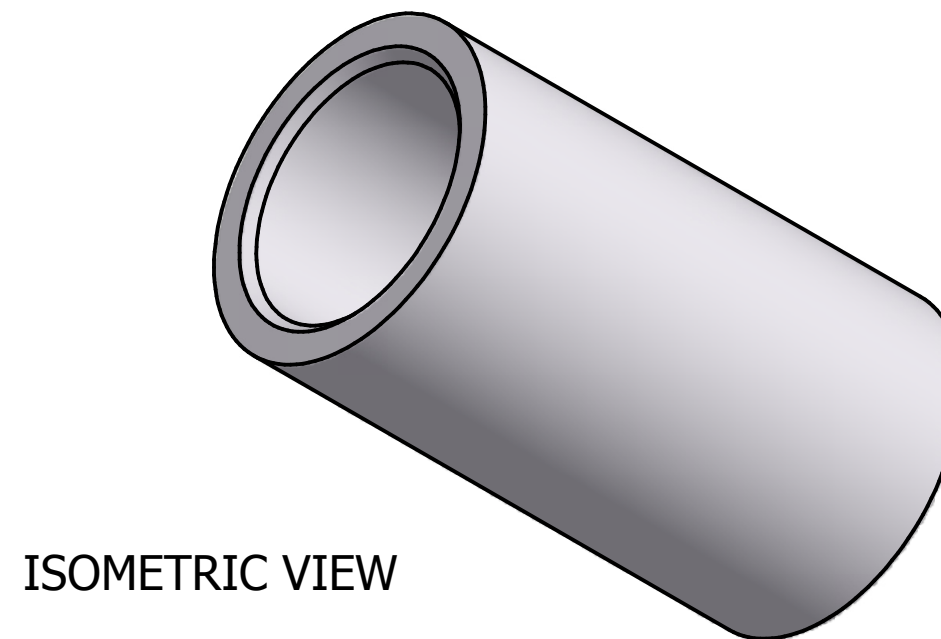
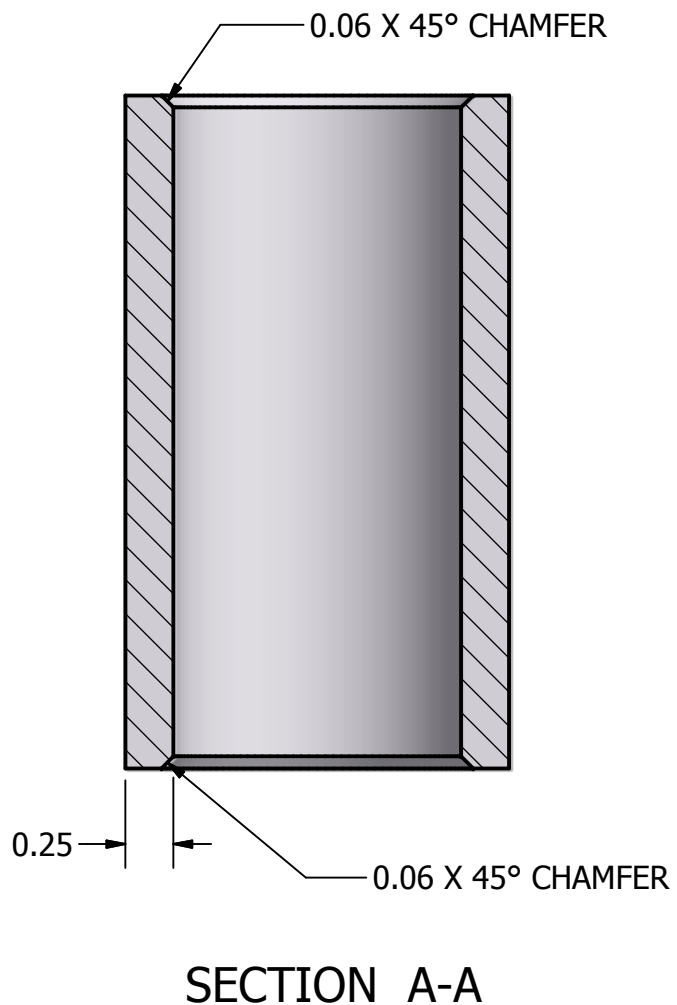


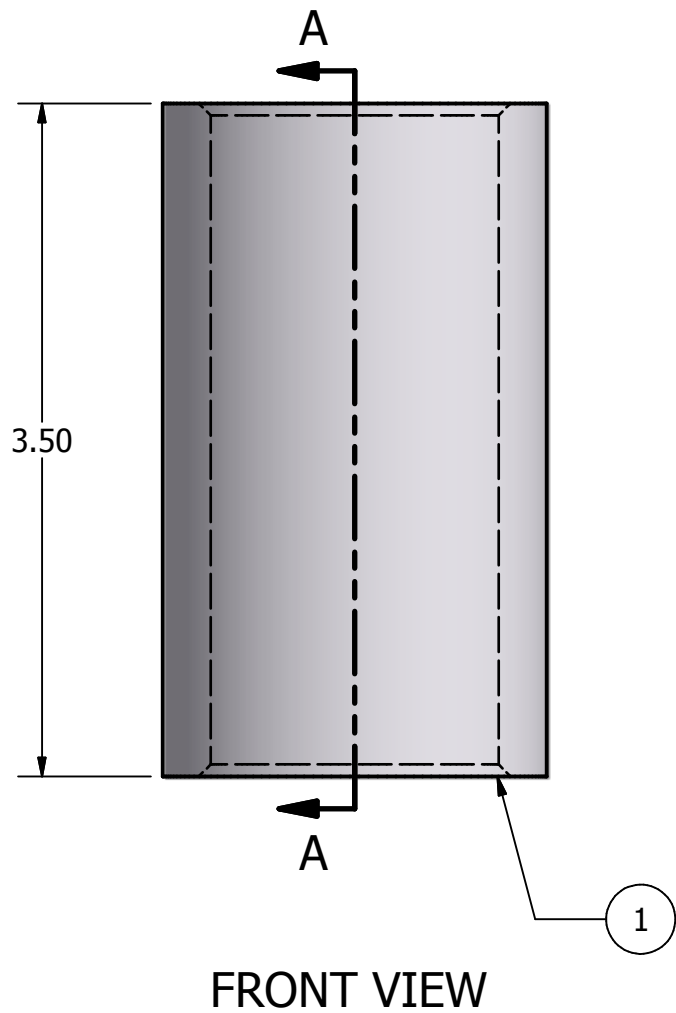

ISOMETRIC VIEW

FRAME THRU BOLT SLEEVE -001

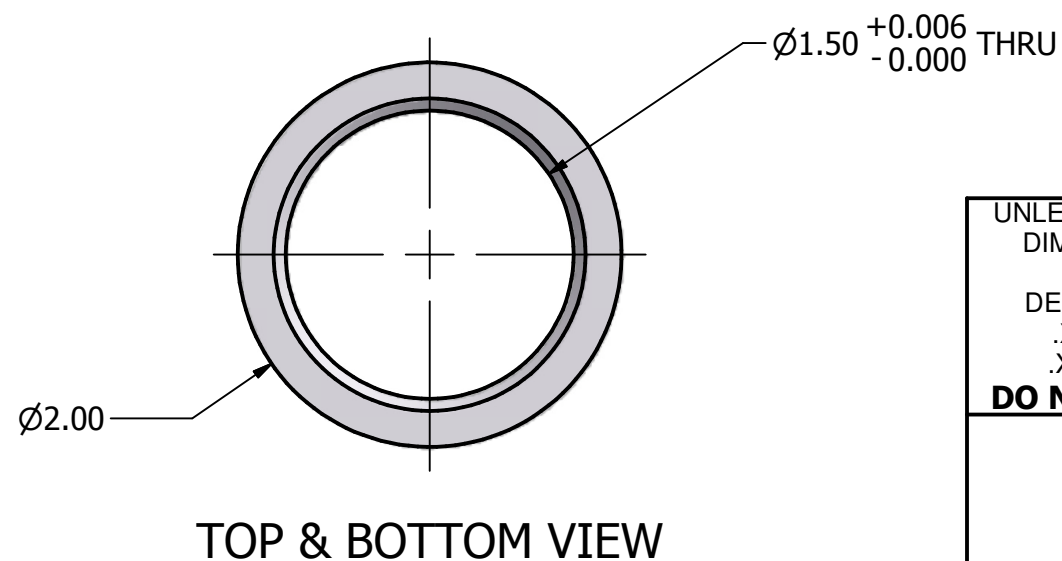

UNLESS OTHERWISE SPECIFIED:
DIMENSIONS ARE IN INCHES
TOLERANCES
DECIMALS .XX +/- .05 ANGULAR +/- .5
.XXX +/- .010
DO NOT SCALE DRAWING

1	1	-	8418	BAR, ROUND, ALUMINUM-5086, 2.00 DIA X 3.50 LG	
ITEM	QTY	PART NUMBER	CONTROL #	DESCRIPTION	
Parts List					
DRAWN T. RUTLEDGE		10/2/2007		NATIONAL DATA BUOY CENTER John C. Stennis Space Center Stennis Space Center, Mississippi, 39529	
CHECKED LAST UPDATE (DCJ)		5/14/2009			
QA					
MFG					
APPROVED					
			SIZE B	DWG NO 02.3F01152	REV
			SCALE	SHEET 1 OF 1	