


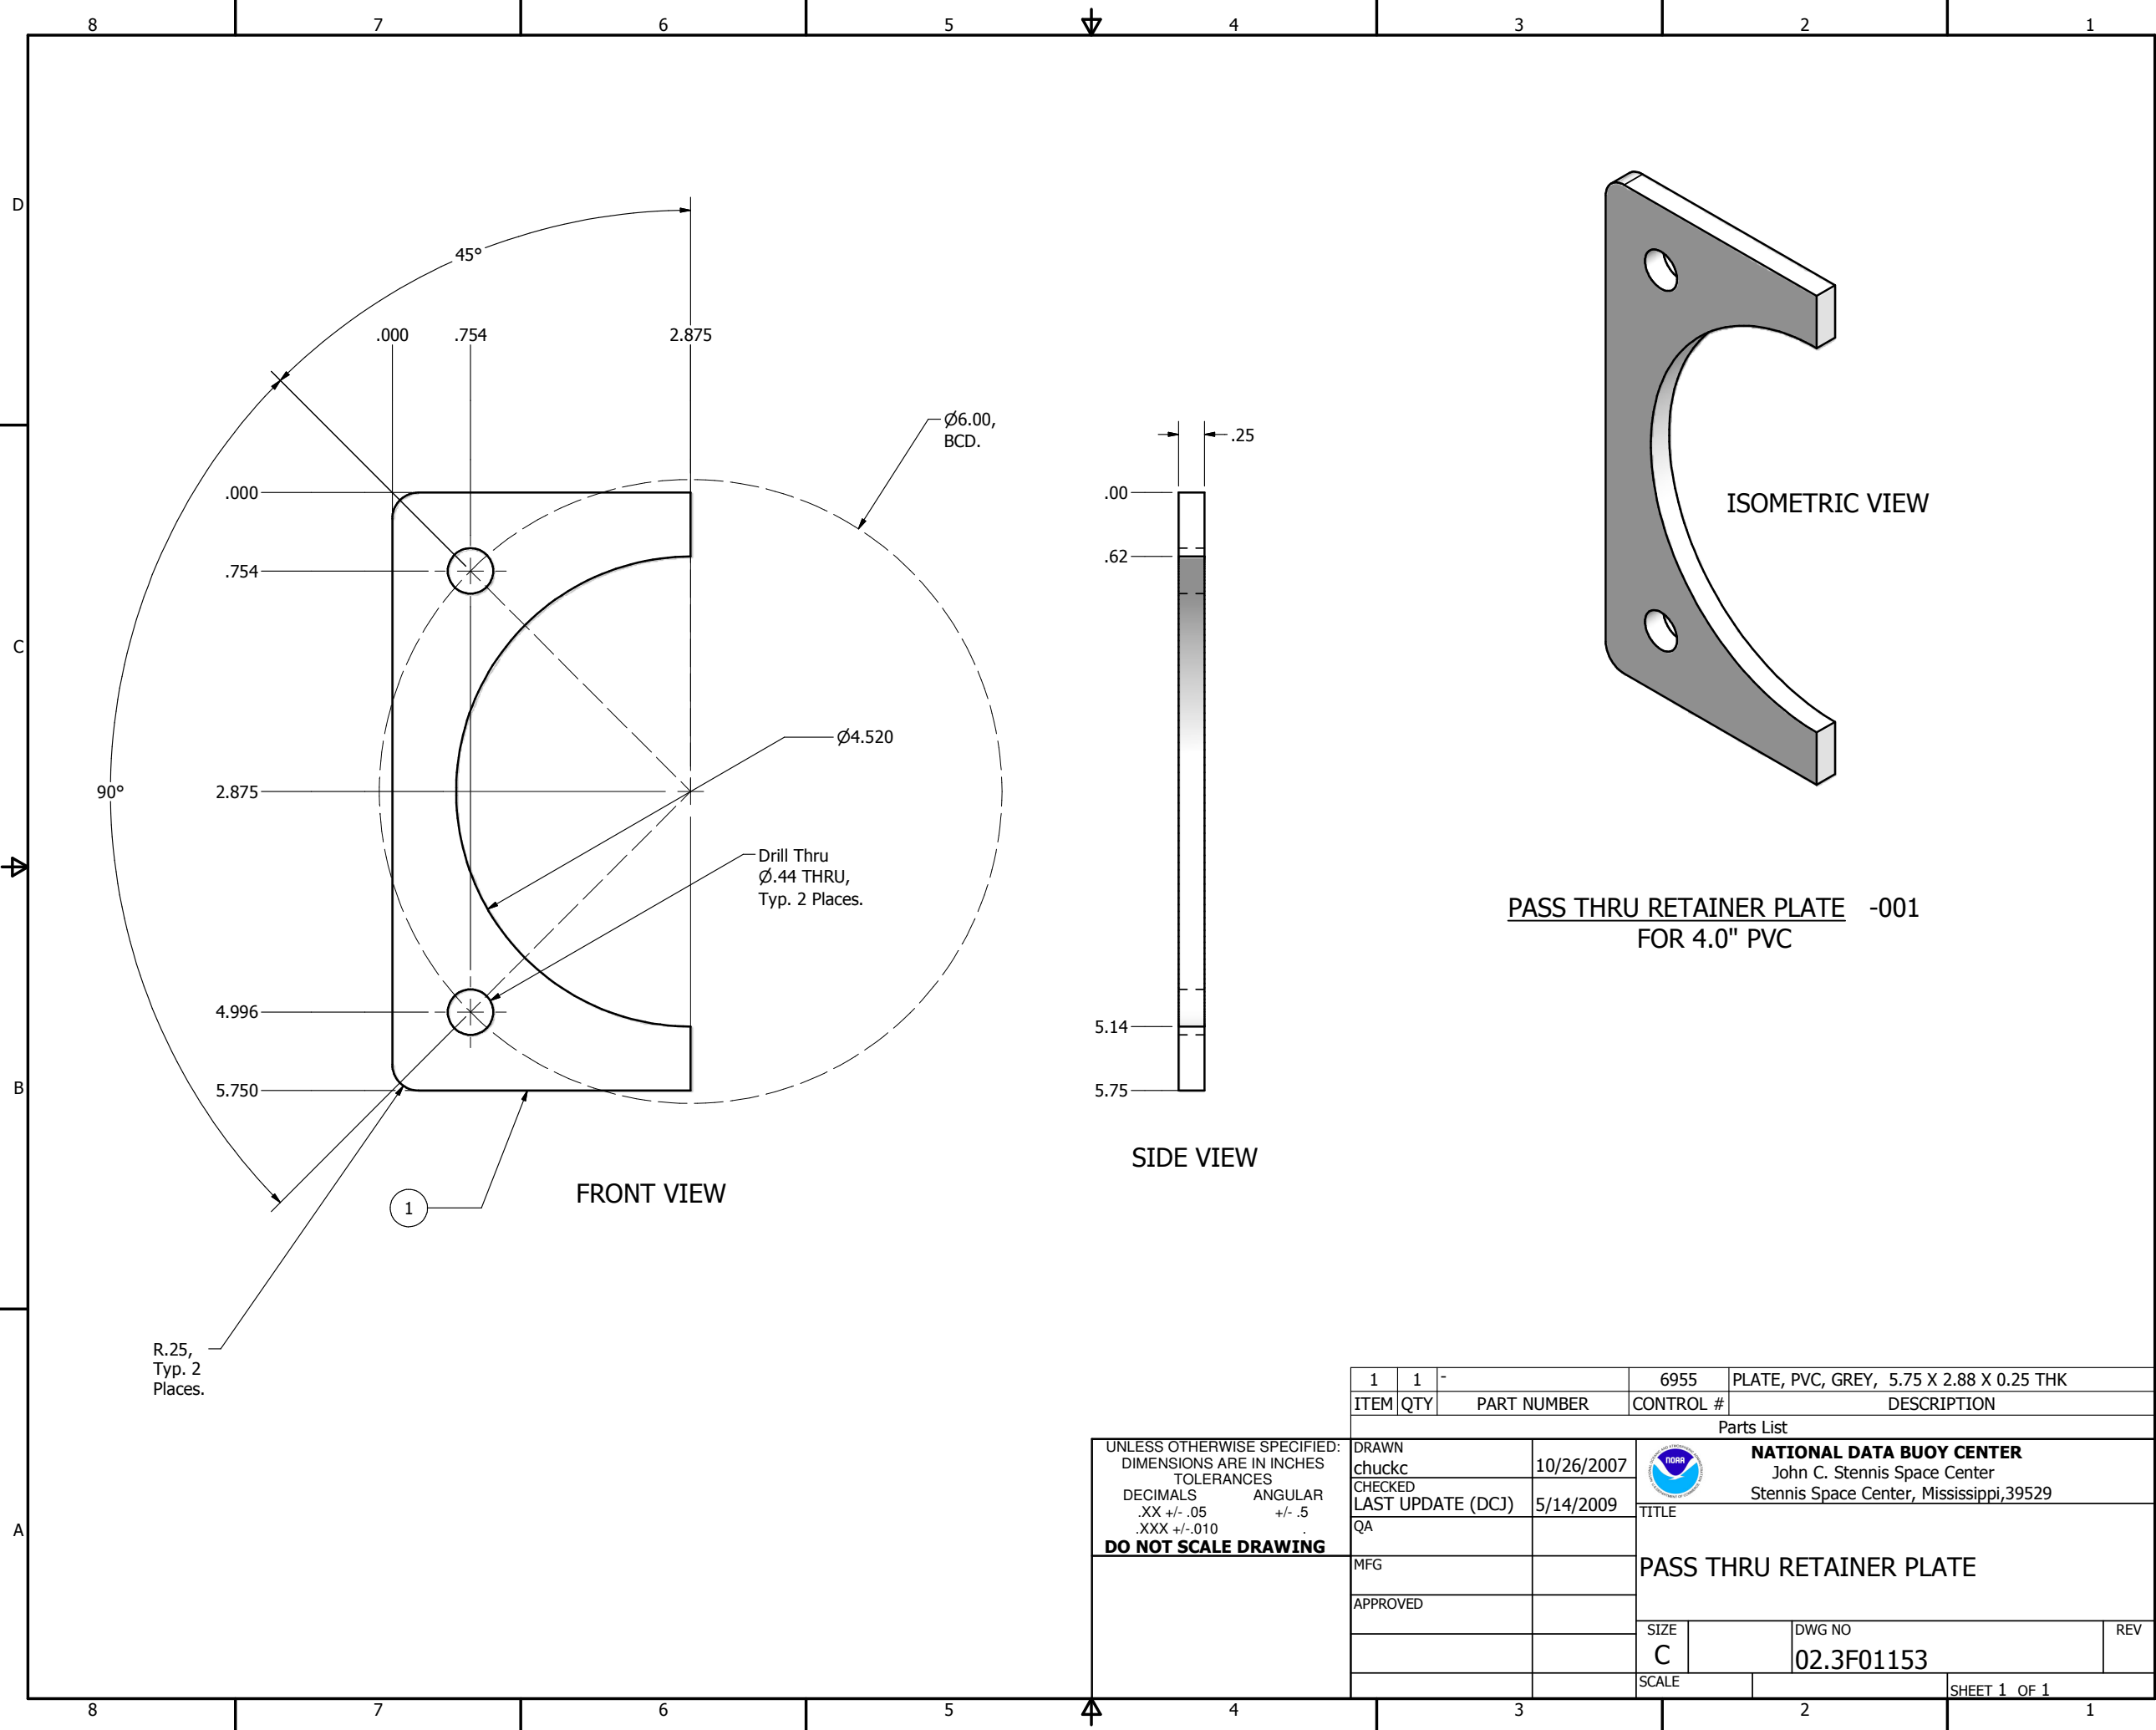

UNLESS OTHERWISE SPECIFIED:
DIMENSIONS ARE IN INCHES
TOLERANCES
DECIMALS .XX +/- .05
ANGULAR +/- .5
XXX +/- .010
DO NOT SCALE DRAWING

1	1	-	6955	PLATE, PVC, GREY, 5.75 X 2.88 X 0.25 THK	
ITEM	QTY	PART NUMBER	CONTROL #	DESCRIPTION	
Parts List					
DRAWN chuckc		10/26/2007		NATIONAL DATA BUOY CENTER John C. Stennis Space Center Stennis Space Center, Mississippi, 39529	
CHECKED LAST UPDATE (DCJ)		5/14/2009			
QA			TITLE		
MFG			PASS THRU RETAINER PLATE		
APPROVED					
			SIZE C	DWG NO 02.3F01153	REV
			SCALE		SHEET 1 OF 1