



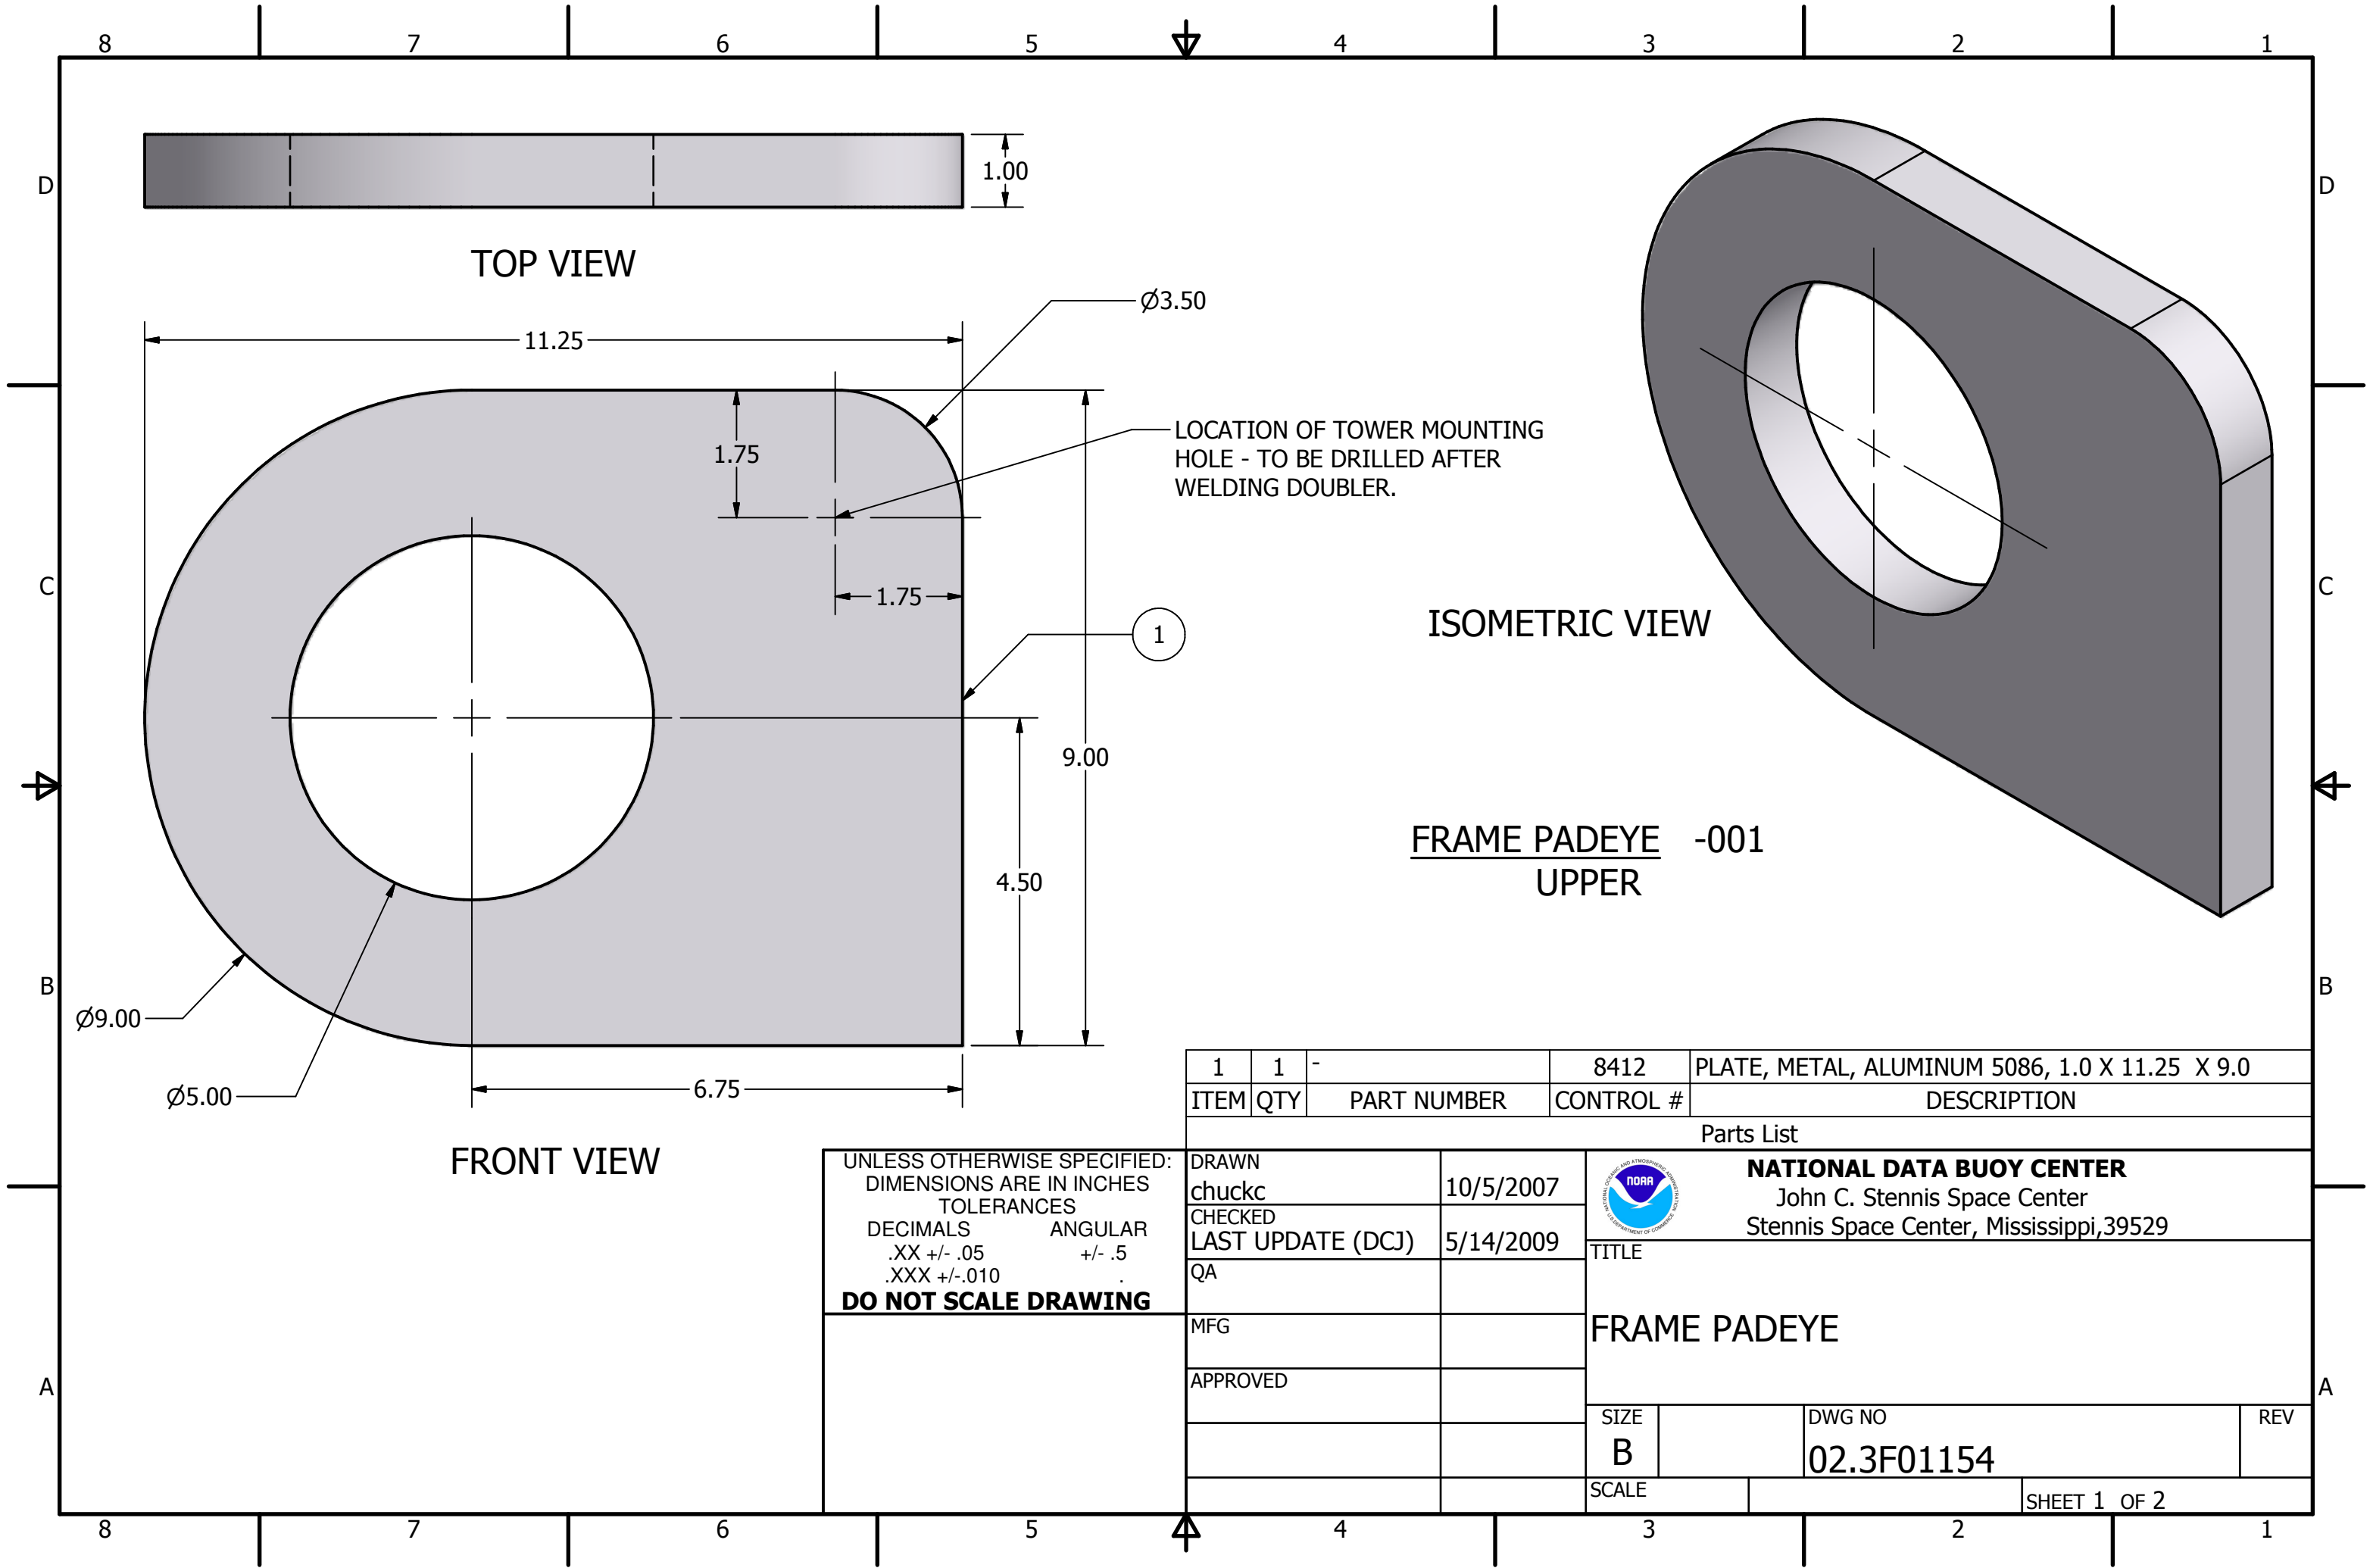

UNLESS OTHERWISE SPECIFIED:
DIMENSIONS ARE IN INCHES
TOLERANCES
DECIMALS .XX +/- .05
ANGULAR +/- .5
XXX +/- .010
DO NOT SCALE DRAWING

1	1	-	8412	PLATE, METAL, ALUMINUM 5086, 1.0 X 11.25 X 9.0		
ITEM	QTY	PART NUMBER	CONTROL #	DESCRIPTION		
Parts List						
DRAWN chuckc		10/5/2007	 NATIONAL DATA BUOY CENTER John C. Stennis Space Center Stennis Space Center, Mississippi,39529			
CHECKED LAST UPDATE (DCJ)		5/14/2009				
QA			TITLE FRAME PADEYE			
MFG						
APPROVED						
			SIZE B	DWG NO 02.3F01154		REV
			SCALE		SHEET 1 OF 2	

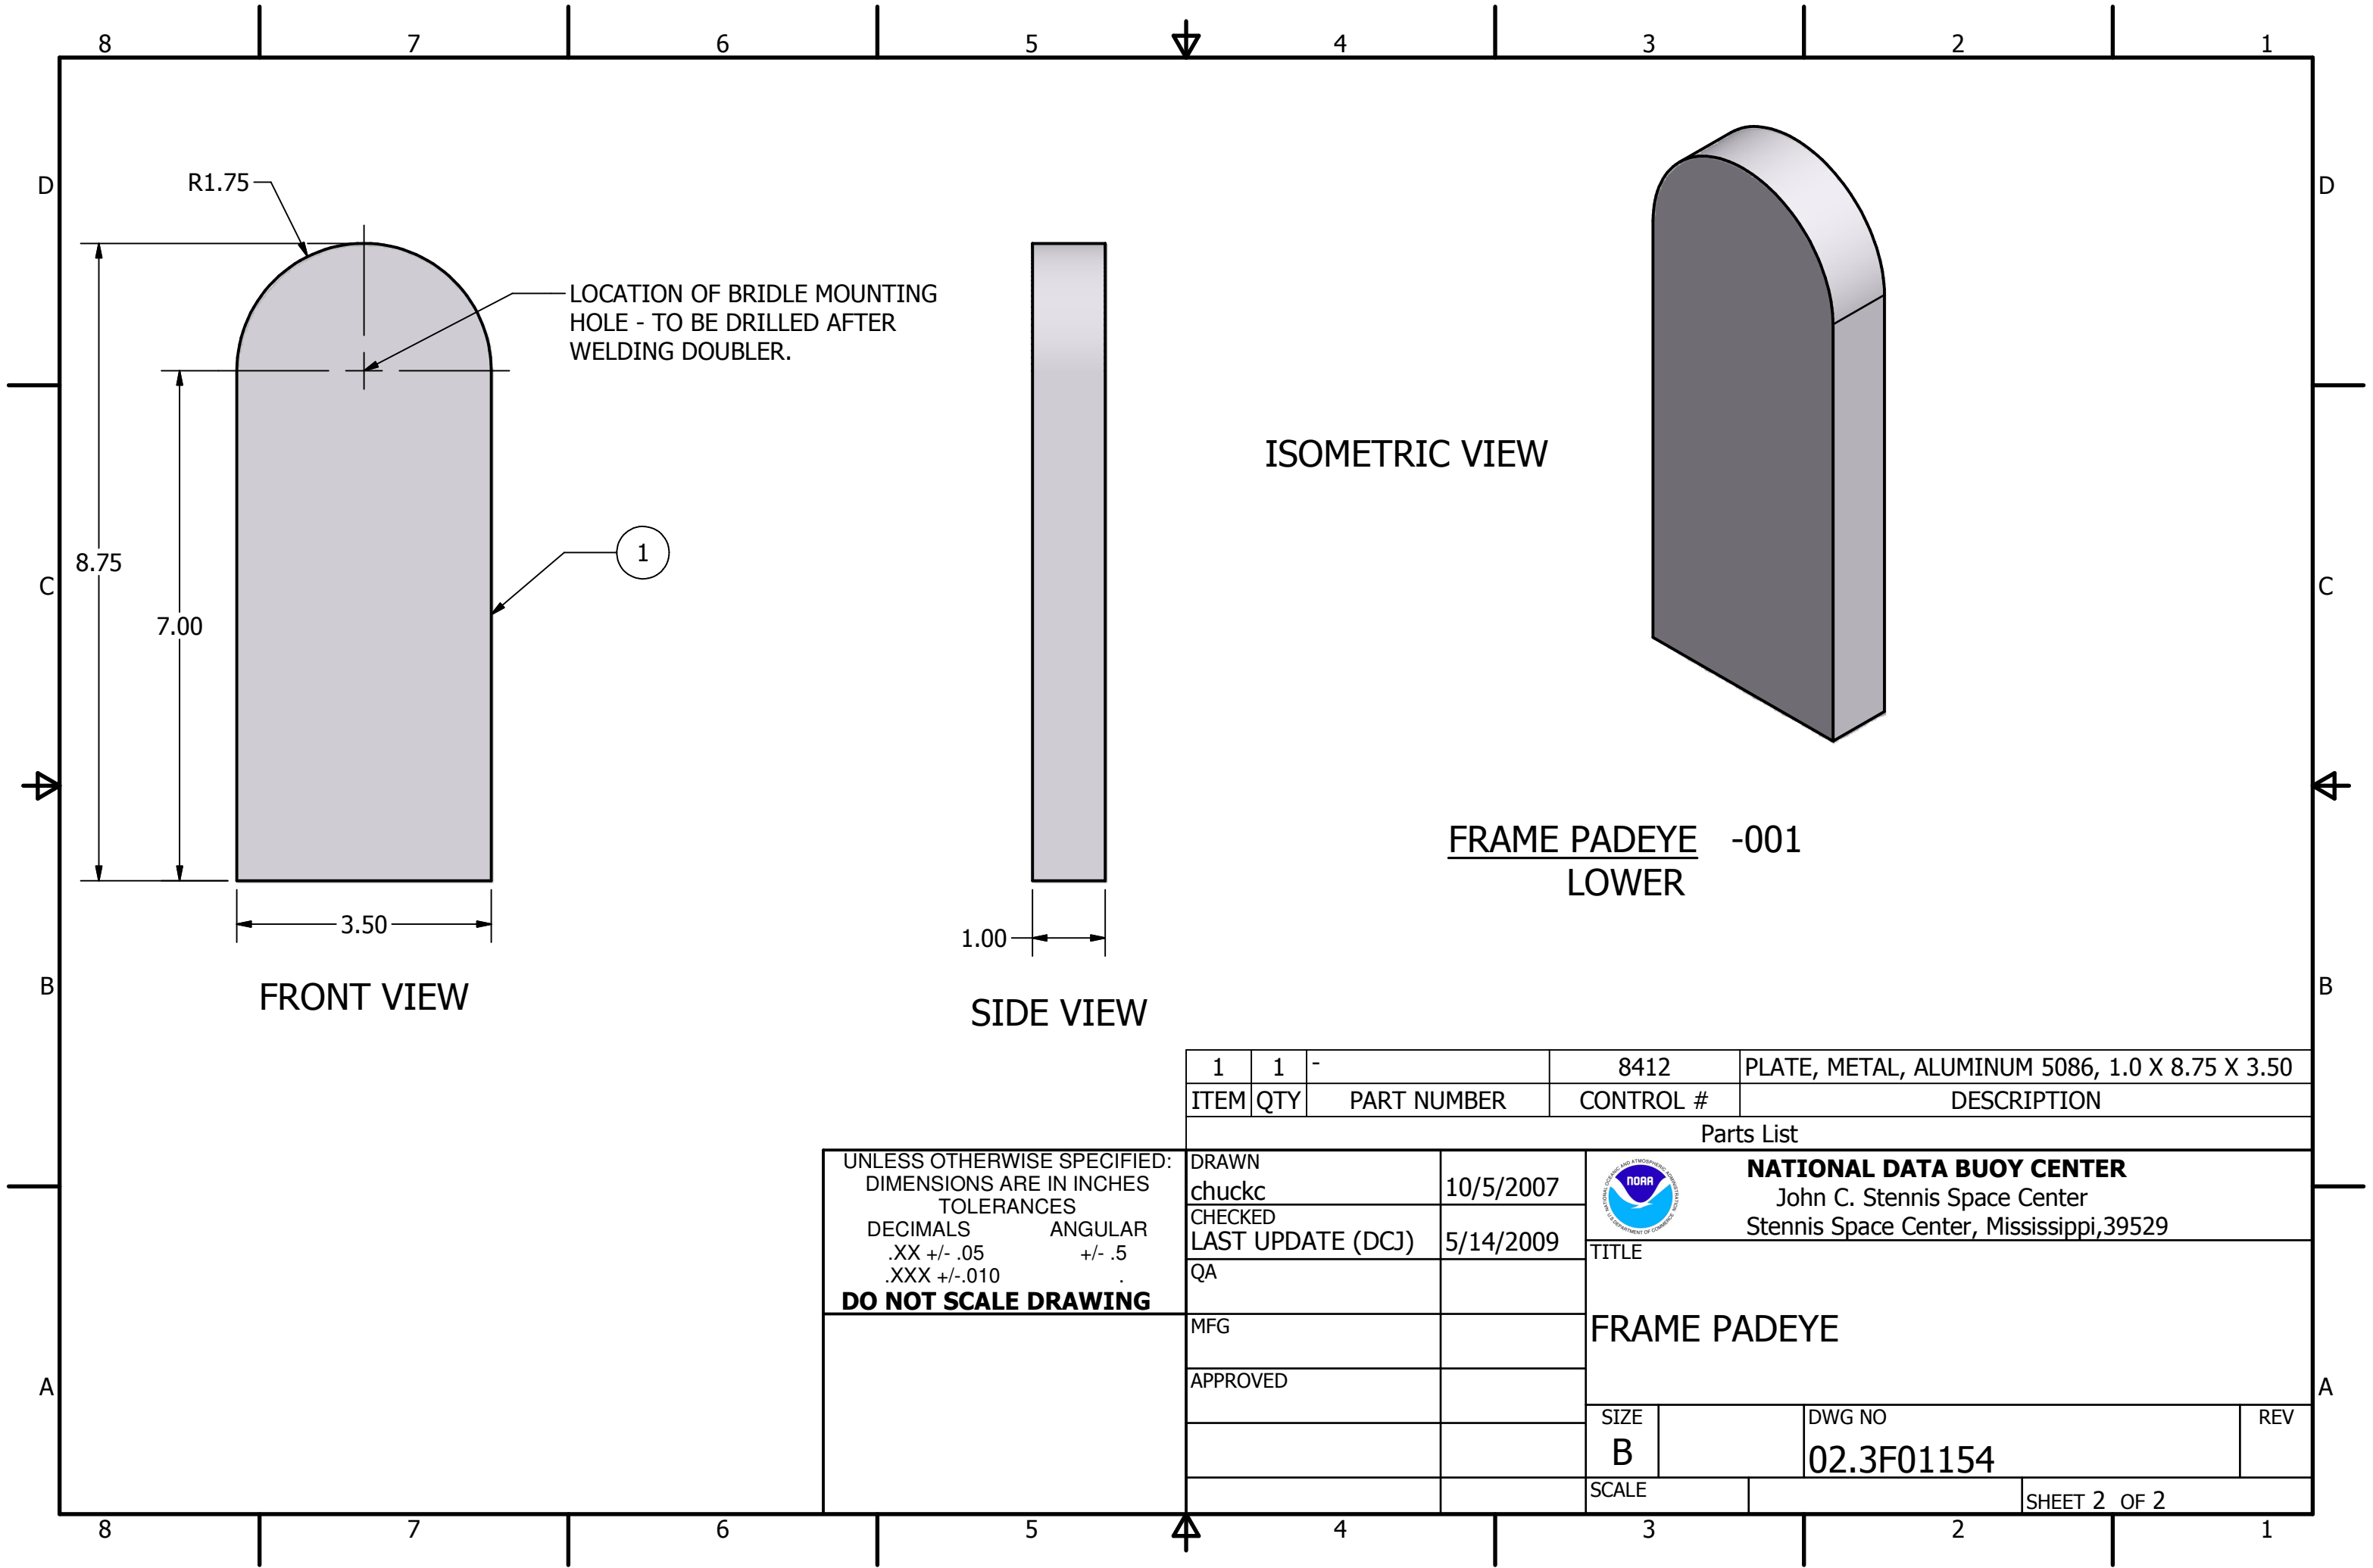

1	1	-	8412	PLATE, METAL, ALUMINUM 5086, 1.0 X 8.75 X 3.50	
ITEM	QTY	PART NUMBER	CONTROL #	DESCRIPTION	
Parts List					
DRAWN chuckc		10/5/2007	 NATIONAL DATA BUOY CENTER John C. Stennis Space Center Stennis Space Center, Mississippi,39529		
CHECKED LAST UPDATE (DCJ)		5/14/2009			
QA			TITLE 		