




.38

END VIEW

Ø3.00

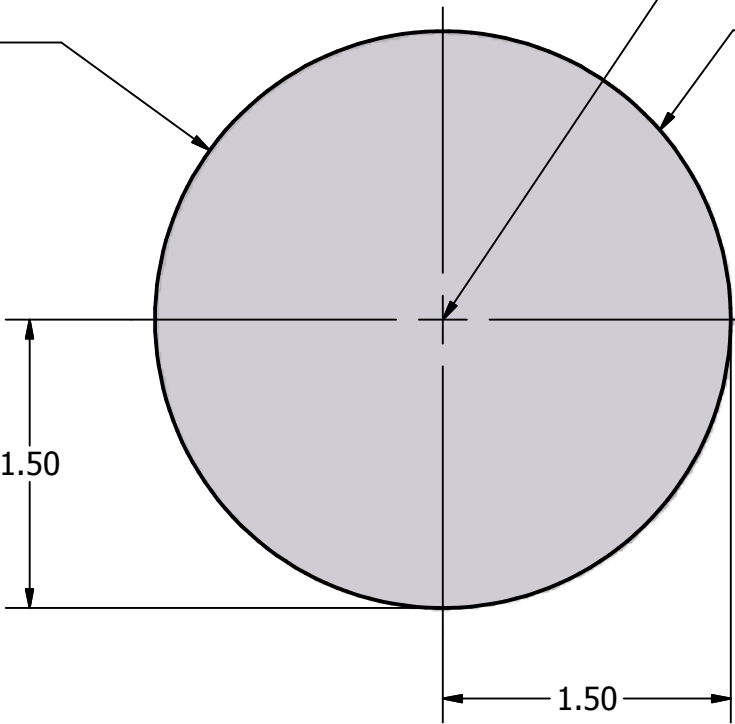

1.50


1.50

FRONT VIEW

LOCATION OF ASSEMBLY MOUNTING
HOLE - TO BE DRILLED AFTER
WELDING DOUBLER TO PADEYE.

1

ISOMETRIC VIEW

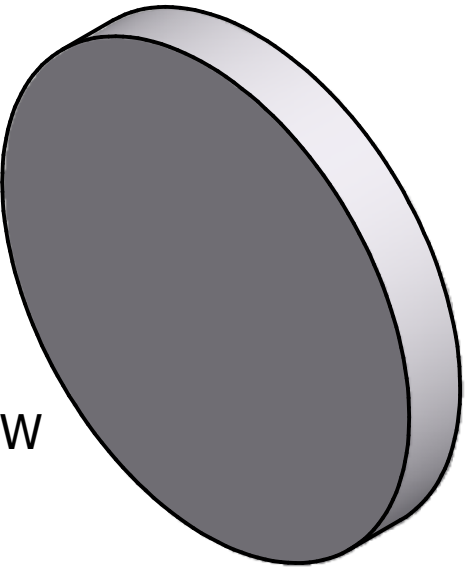

FRAME PADEYE DOUBLER -001
(0.375)

1	1	-	8409	PLATE, METAL, ALUMINUM 5086, 3.0 DIA. X 0.375 THK (3/8")	
ITEM	QTY	PART NUMBER	CONTROL #	DESCRIPTION	
Parts List					
DRAWN chuckc		10/29/2007	 NATIONAL DATA BUOY CENTER John C. Stennis Space Center Stennis Space Center, Mississippi,39529		
CHECKED LAST UPDATE (DCJ)		5/14/2009			
QA			TITLE FRAME PADEYE DOUBLER		
MFG					
APPROVED					
			SIZE B	DWG NO 02.3F01155	REV
			SCALE		SHEET 1 OF 2

UNLESS OTHERWISE SPECIFIED:
DIMENSIONS ARE IN INCHES
TOLERANCES
DECIMALS .XX +/- .05 ANGULAR +/- .5
.XXX +/- .010
DO NOT SCALE DRAWING



NATIONAL DATA BUOY CENTER
John C. Stennis Space Center
Stennis Space Center, Mississippi,39529

TITLE

FRAME PADEYE DOUBLER

SIZE

B

DWG NO

02.3F01155


REV

SCALE

SHEET 1 OF 2




END VIEW

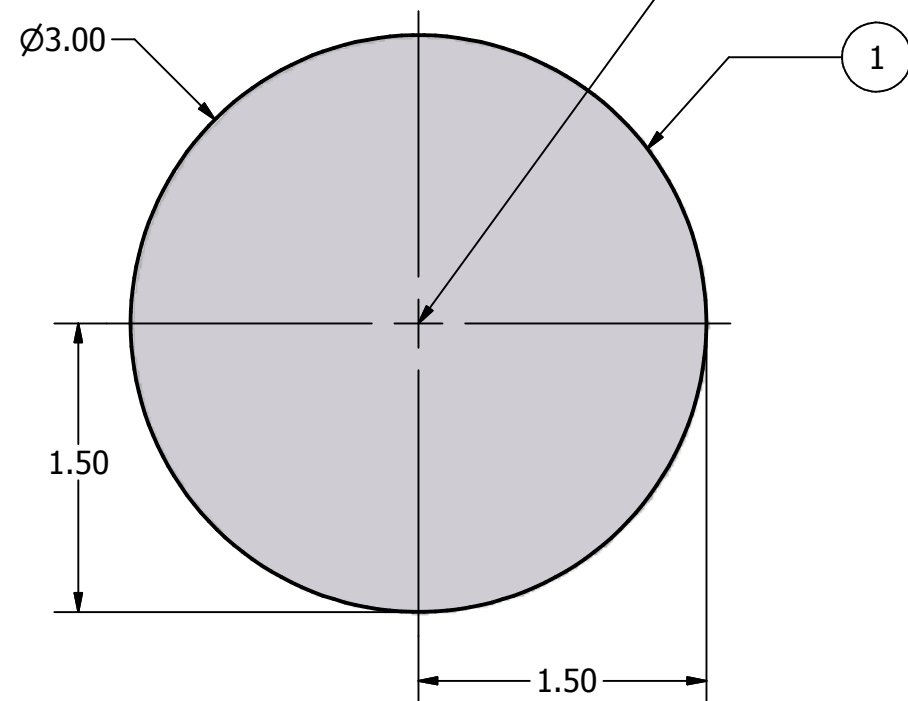

FRONT VIEW

LOCATION OF ASSEMBLY MOUNTING
HOLE - TO BE DRILLED AFTER
WELDING DOUBLER TO PADEYE.

ISOMETRIC VIEW

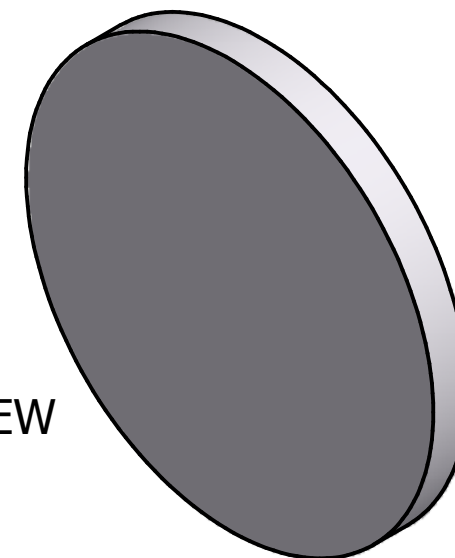

FRAME PADEYE DOUBLER -002
(0.250)

1	1	-	6616	PLATE, METAL, ALUMINUM 5086, 3.0 DIA. X 0.25 THK (1/4")		
ITEM	QTY	PART NUMBER	CONTROL #	DESCRIPTION		
Parts List						
DRAWN chuckc		10/29/2007		NATIONAL DATA BUOY CENTER John C. Stennis Space Center Stennis Space Center, Mississippi, 39529		
CHECKED LAST UPDATE (DCJ)		5/14/2009				
QA			FRAME PADEYE DOUBLER			
MFG						
APPROVED						
			SIZE B	DWG NO 02.3F01155		REV
			SCALE		SHEET 2 OF 2	

UNLESS OTHERWISE SPECIFIED:
DIMENSIONS ARE IN INCHES
TOLERANCES
DECIMALS .XX +/- .05 ANGULAR +/- .5
.XXX +/- .010

DO NOT SCALE DRAWING